
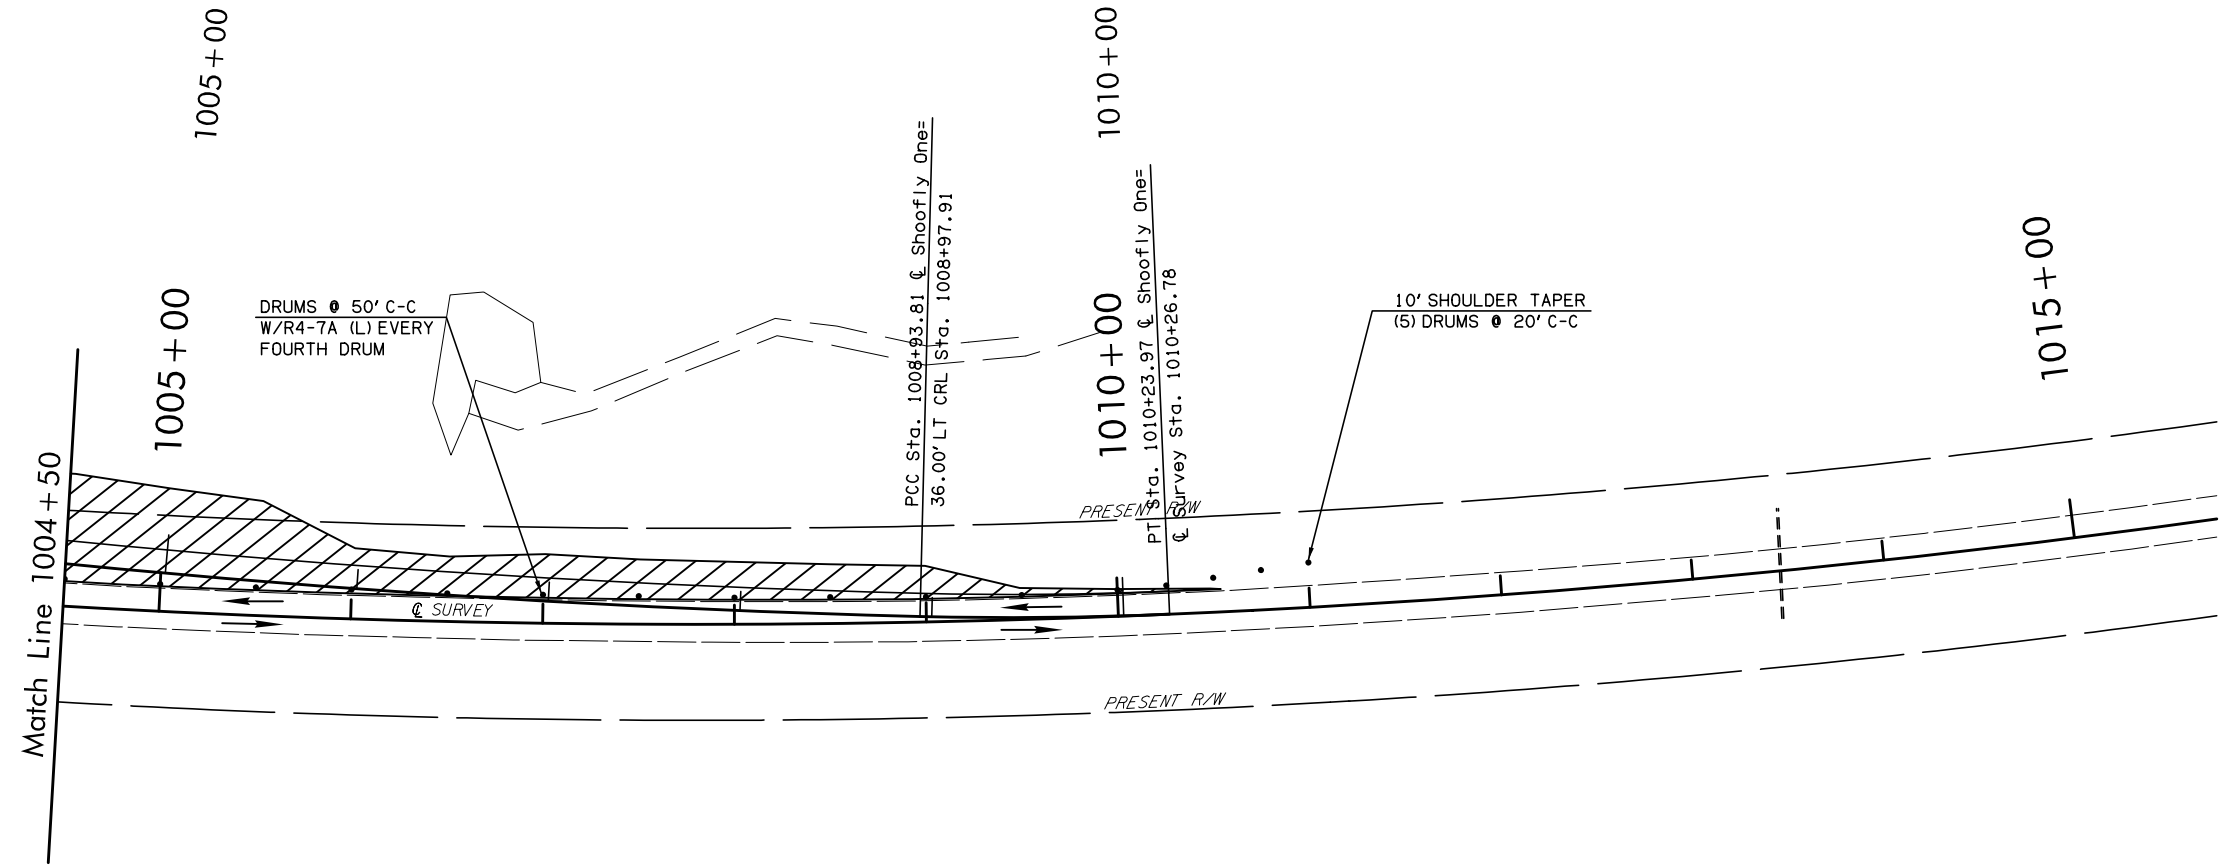


OKLAHOMA DEPARTMENT OF TRANSPORTATION					
FED. ROAD DIST. NO.	STATE	PROJ. NO.	FISCAL YEAR	SHEET NO.	TOTAL SHEETS
	OKLA.				
DESCRIPTION		REVISIONS		DATE	

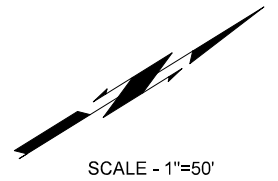

- KEY:
- SIGN
 - CHANNELIZING DEVICE
 - WORK AREA
 - TYPE "A" LIGHT

DESIGN		OKLAHOMA DEPARTMENT OF TRANSPORTATION	
DRAWN		DESIGN DIVISION	
CHECKED		SH-99 OVER BIRCH CREEK	OSAGE COUNTY
APPROVED		TRAFFIC CONTROL - STAGE IA	
SQUAD		STATE JOB NO. 24261(04) SHEET NO. 81	

DSWR: XXX PLOTTED BY: jayden@okdot.gov 6/9/2017
 6:\2008\001\001\001\001-C-TrafficControlStage2-02.dgn