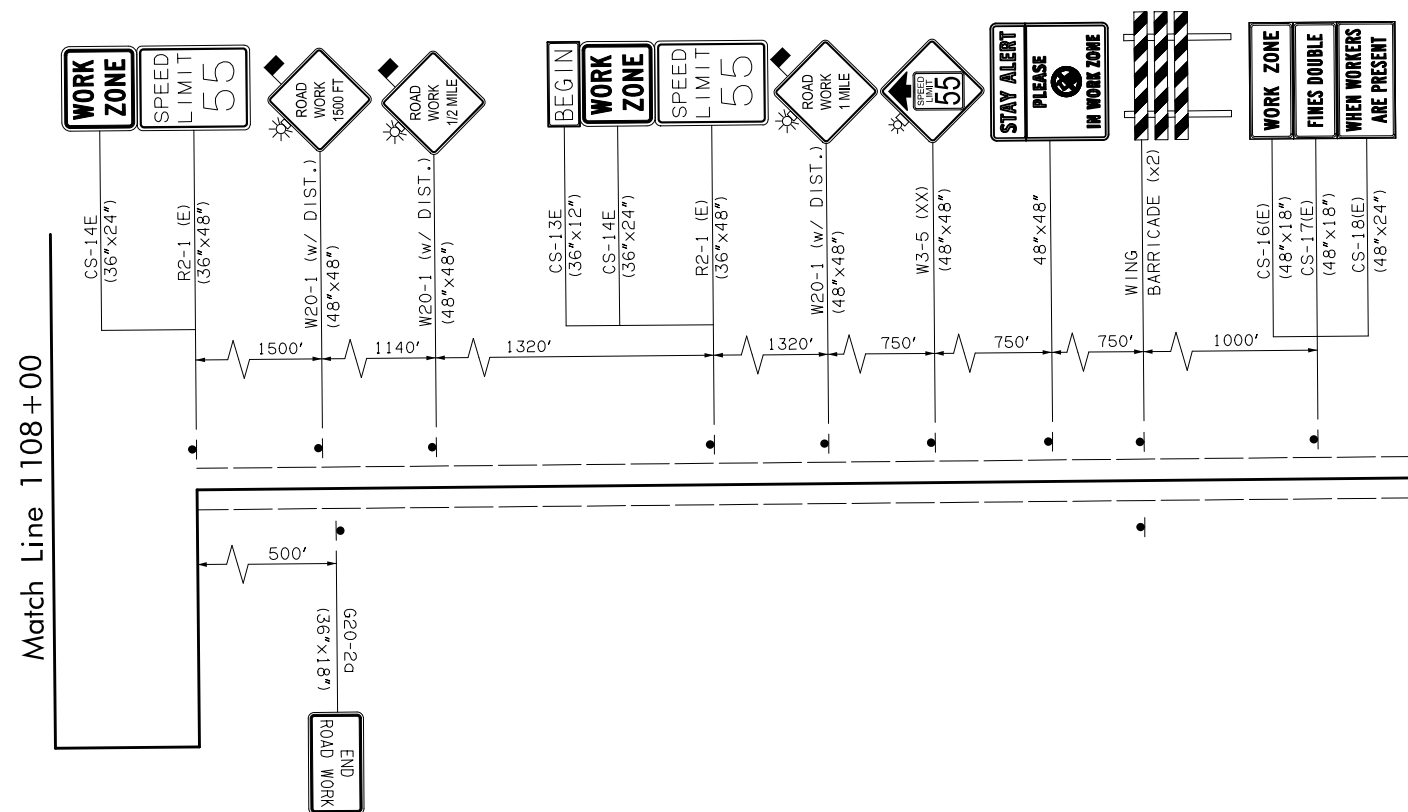
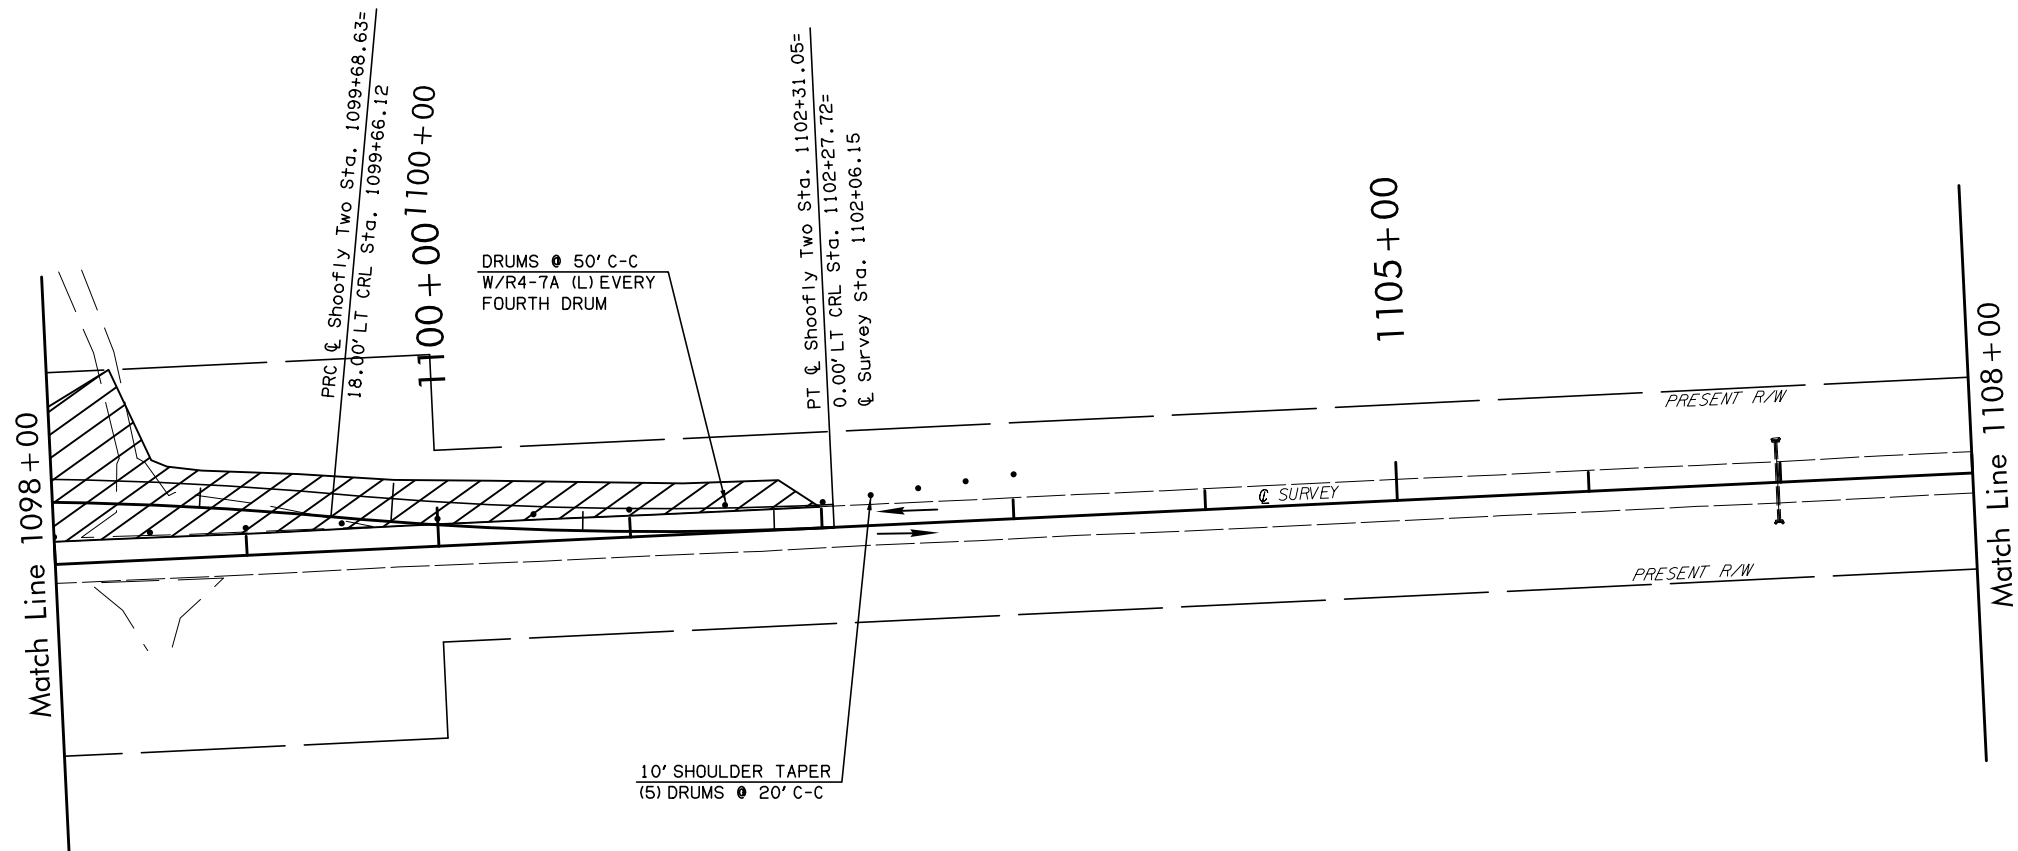
 

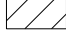



OKLAHOMA DEPARTMENT OF TRANSPORTATION					
FED. ROAD DIST. NO.	STATE	PROJ. NO.	FISCAL YEAR	SHEET NO.	TOTAL SHEETS
	OKLA.				
DESCRIPTION		REVISIONS	DATE		



SCALE - 1"=50'



- KEY:**
-  SIGN
 -  CHANNELIZING DEVICE
 -  WORK AREA
 -  TYPE "A" LIGHT

DESIGN		OKLAHOMA DEPARTMENT OF TRANSPORTATION DESIGN DIVISION	
DRAWN		SH-99 OVER BIRCH CREEK OSAGE COUNTY	
CHECKED		TRAFFIC CONTROL - STAGE IA	
APPROVED		STATE JOB NO. 24261(04) SHEET NO. 83	
SQUAD		OSAGE CO. SH-99	