



OKLAHOMA DEPARTMENT OF TRANSPORTATION					
FED. ROAD DIST. NO.	STATE	PROJ. NO.	FISCAL YEAR	SHEET NO.	TOTAL SHEETS
	OKLA.				
DESCRIPTION		REVISIONS		DATE	

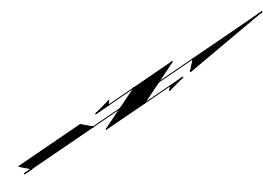

SCALE - 1"=50'

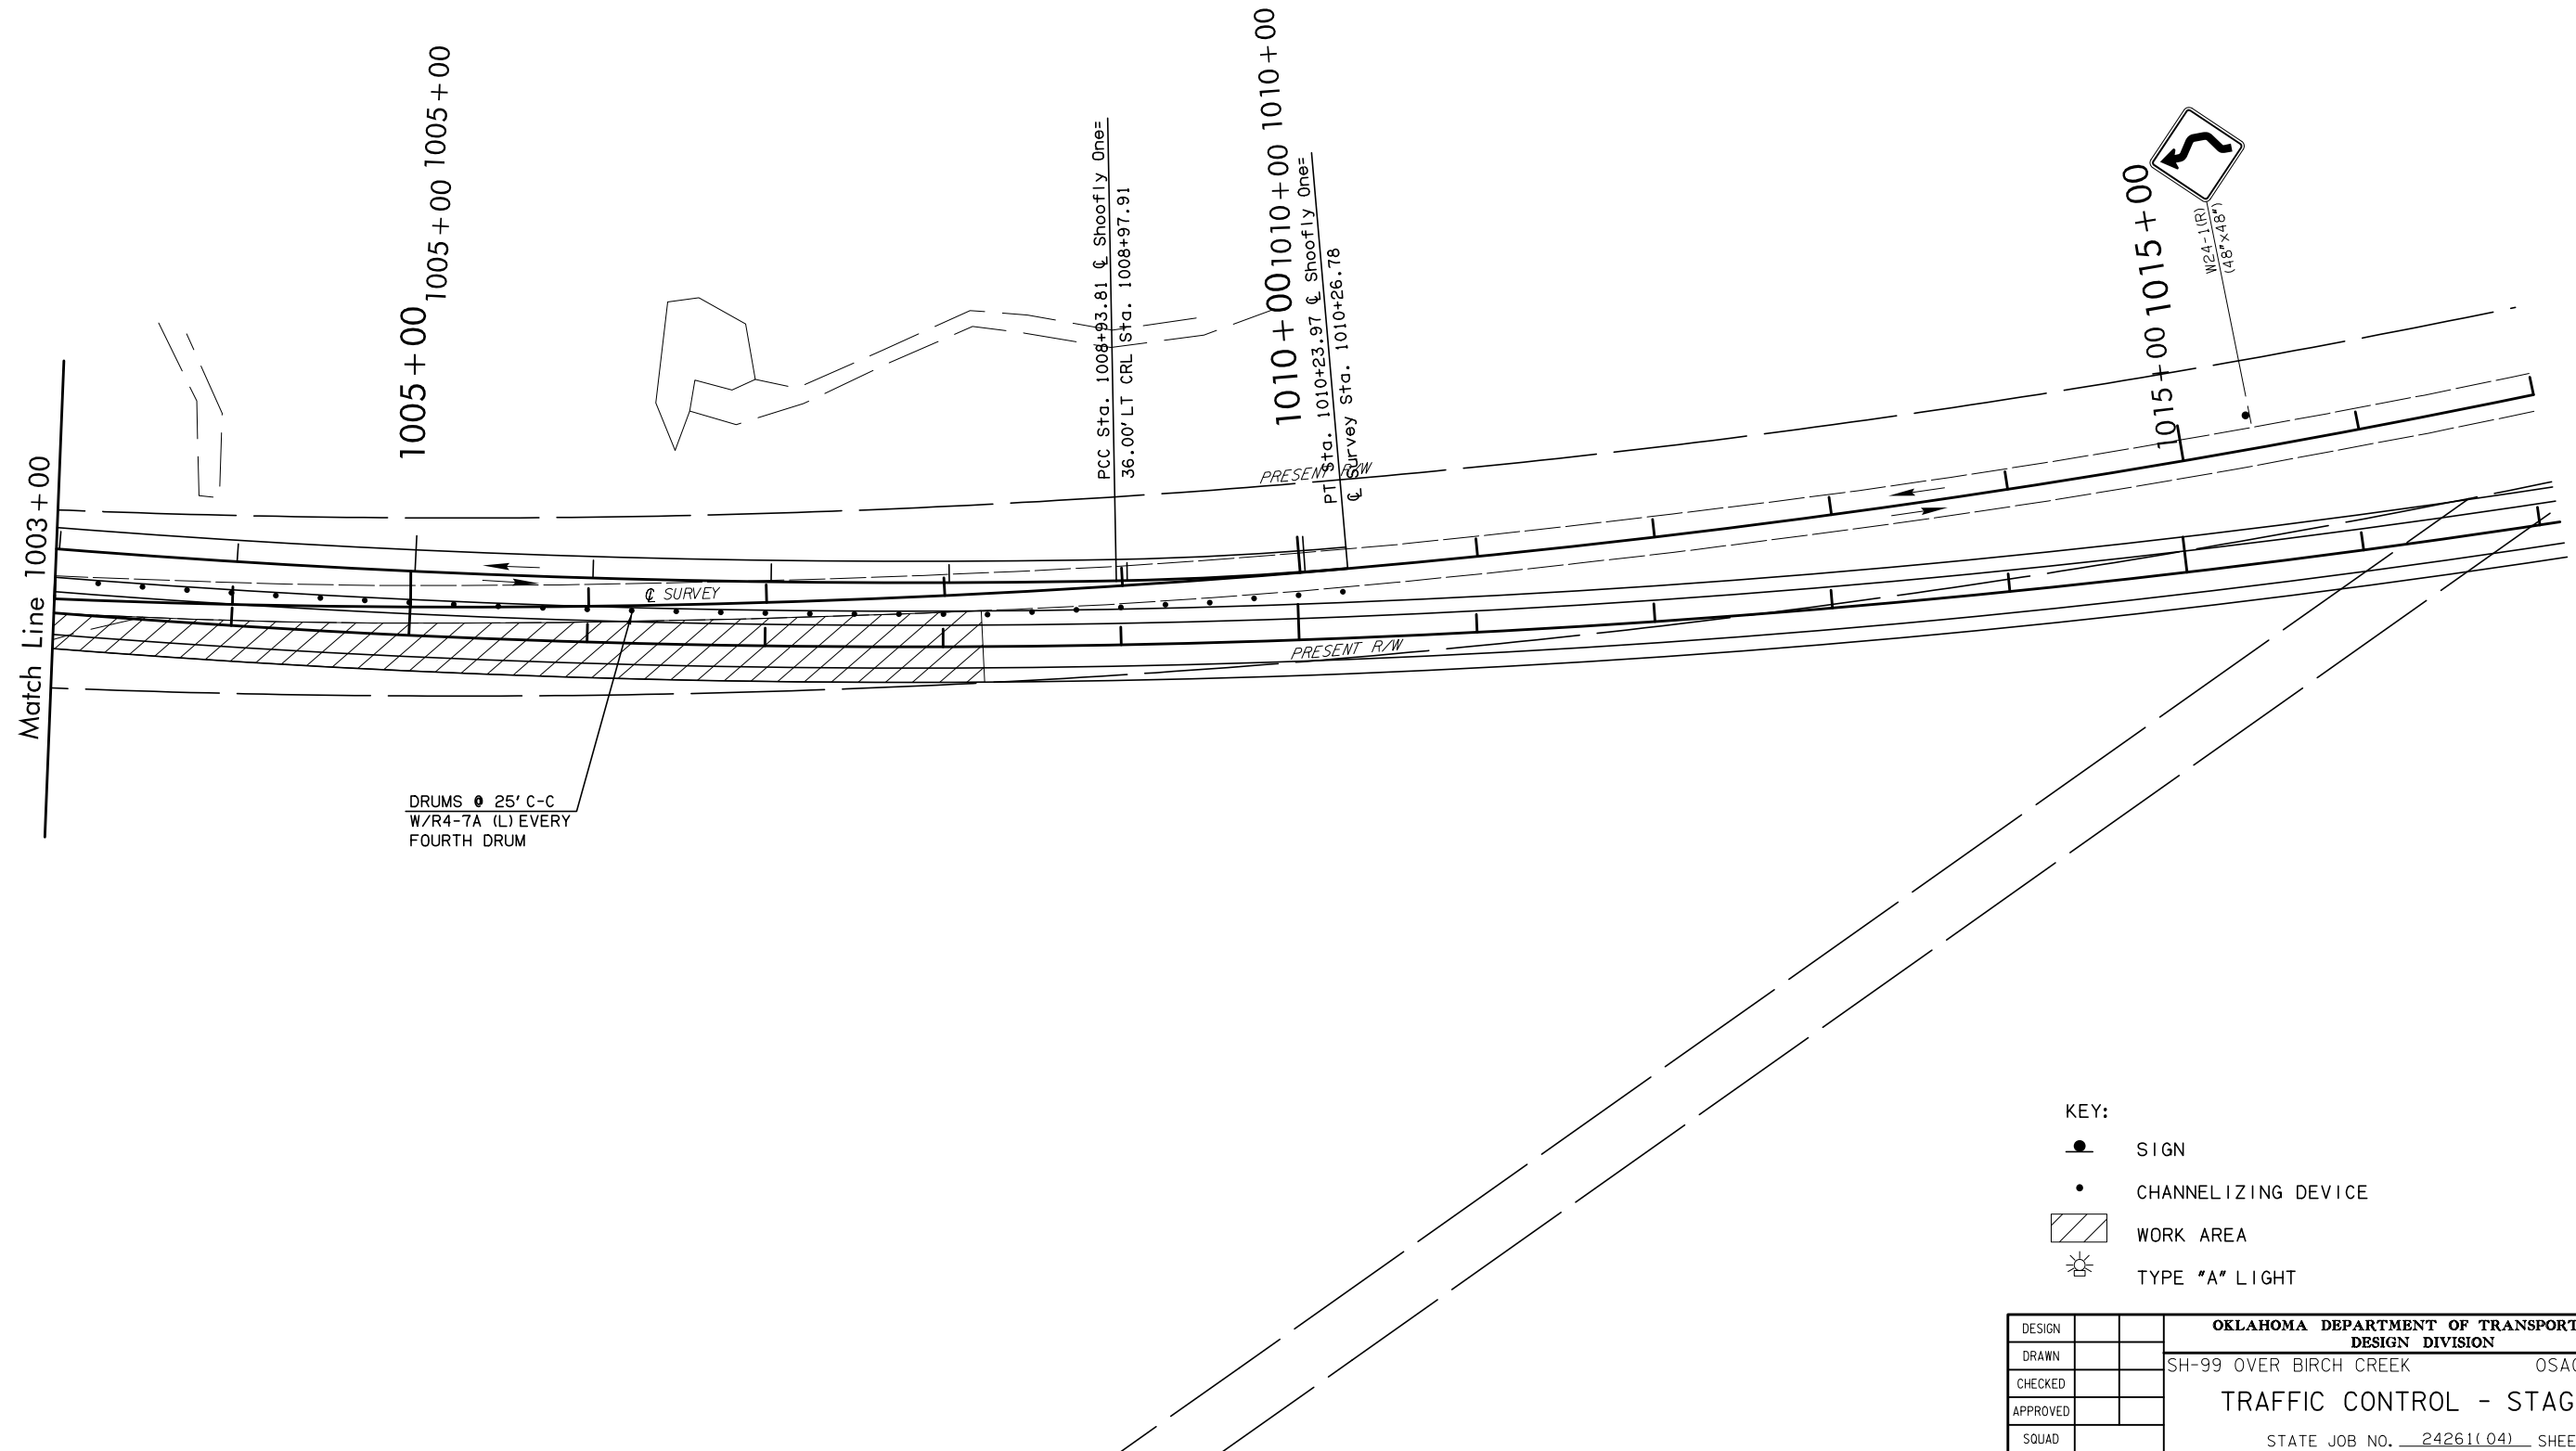

OSNR: XXX PLOTTED BY: loyde@okdot.gov 6/9/2017 8:45:50 AM
 6:\2006\00\00\00\00\00-C-TrafficControlStage1-02.dgn

KEY:		OKLAHOMA DEPARTMENT OF TRANSPORTATION	
	SIGN	DESIGN DIVISION	
	CHANNELIZING DEVICE		
	WORK AREA	SH-99 OVER BIRCH CREEK OSAGE COUNTY	
	TYPE "A" LIGHT	TRAFFIC CONTROL - STAGE 2	
DESIGN		STATE JOB NO. 24261(04) SHEET NO. 85	
DRAWN		OSAGE CO.	
CHECKED		SH-99	
APPROVED			
SQUAD			