


OKLAHOMA DEPARTMENT OF TRANSPORTATION					
FED. ROAD DIST. NO.	STATE	PROJ. NO.	FISCAL YEAR	SHEET NO.	TOTAL SHEETS
	OKLA.				
DESCRIPTION			REVISIONS		DATE



SCALE - 1"=50'

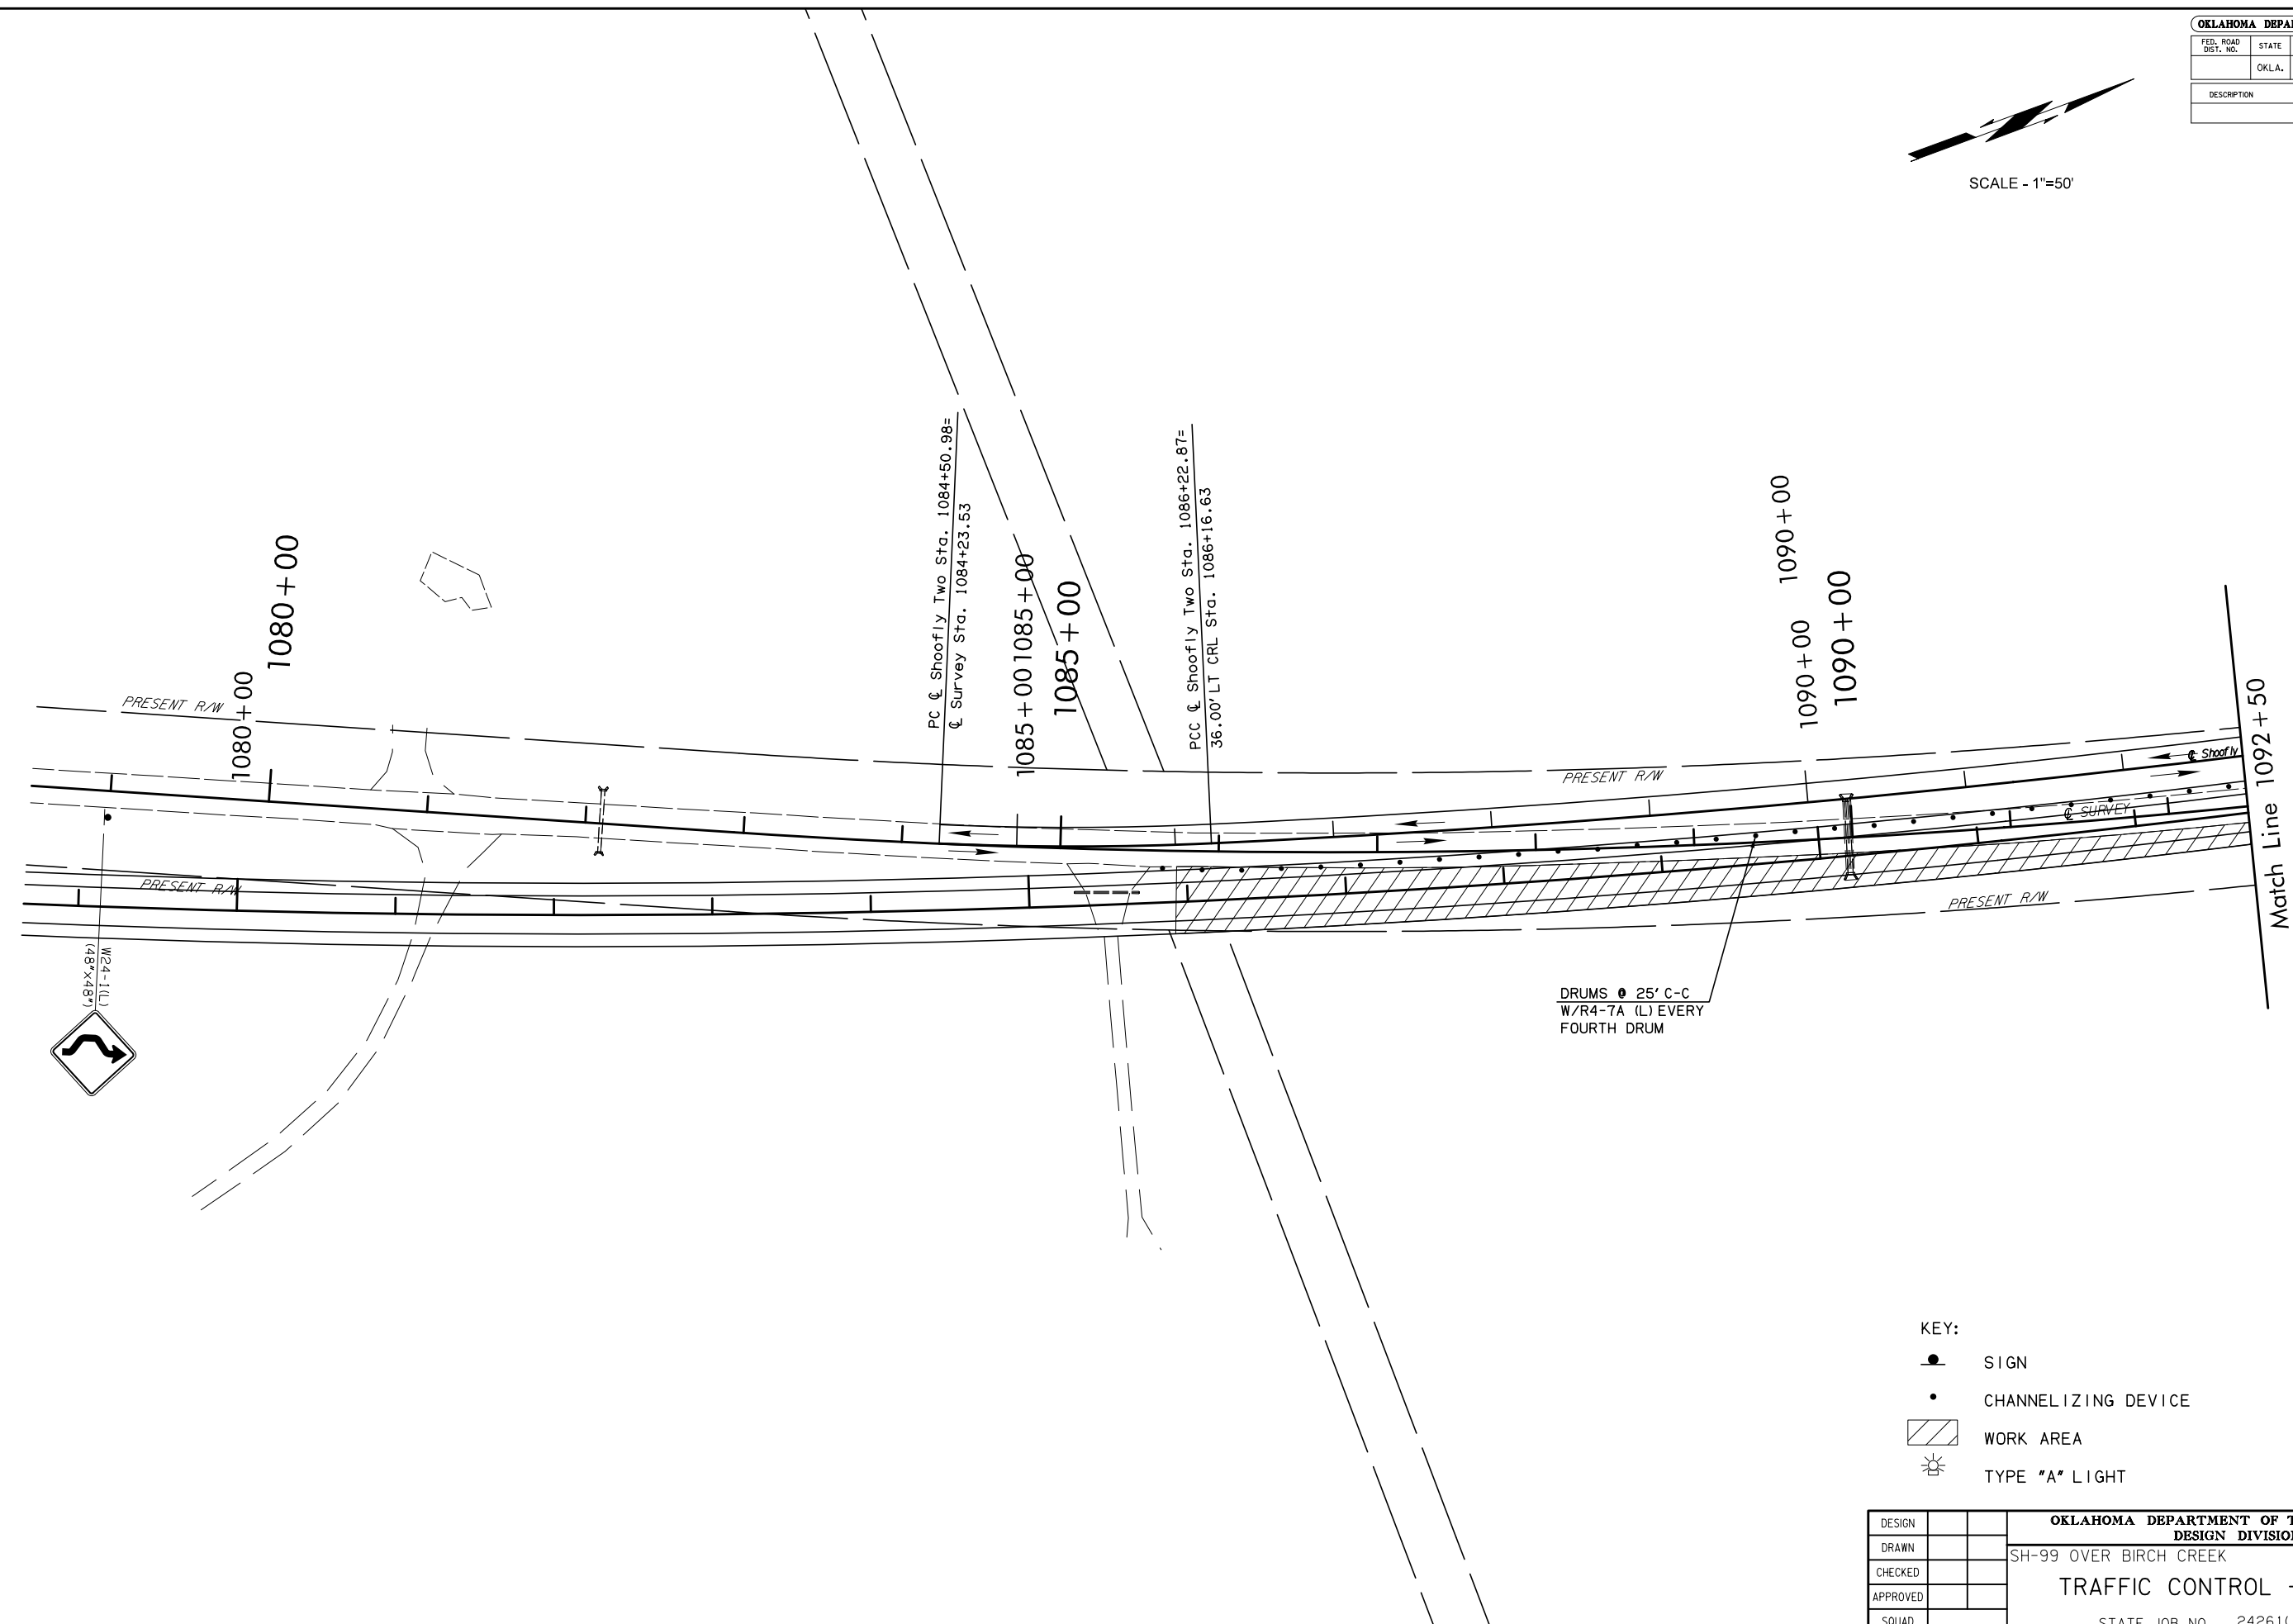

PC @ Shoofly Two Sta. 1084+50.98=  
 @ Survey Sta. 1084+23.53

PCC @ Shoofly Two Sta. 1086+22.87=  
 36.00' LT CRL Sta. 1086+16.63

DRUMS @ 25' C-C  
 W/R4-7A (L) EVERY  
 FOURTH DRUM

- KEY:
- SIGN
  - CHANNELIZING DEVICE
  - WORK AREA
  - TYPE "A" LIGHT

DESIGN		OKLAHOMA DEPARTMENT OF TRANSPORTATION	
DRAWN		DESIGN DIVISION	
CHECKED		SH-99 OVER BIRCH CREEK	OSAGE COUNTY
APPROVED		TRAFFIC CONTROL - STAGE 2	
SQUAD		STATE JOB NO. 24261(04) SHEET NO. 86	

OSAGE COUNTY PLANNING AND COMMUNITY DEVELOPMENT DIVISION  
 6/9/2017 10:45:50 AM  
 C:\Users\jgibson\Documents\TrafficControlStage2-03.dgn