

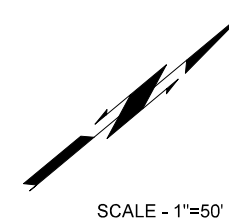


OKLAHOMA DEPARTMENT OF TRANSPORTATION					
FED. ROAD DIST. NO.	STATE	PROJ. NO.	FISCAL YEAR	SHEET NO.	TOTAL SHEETS
	OKLA.				
DESCRIPTION		REVISIONS		DATE	

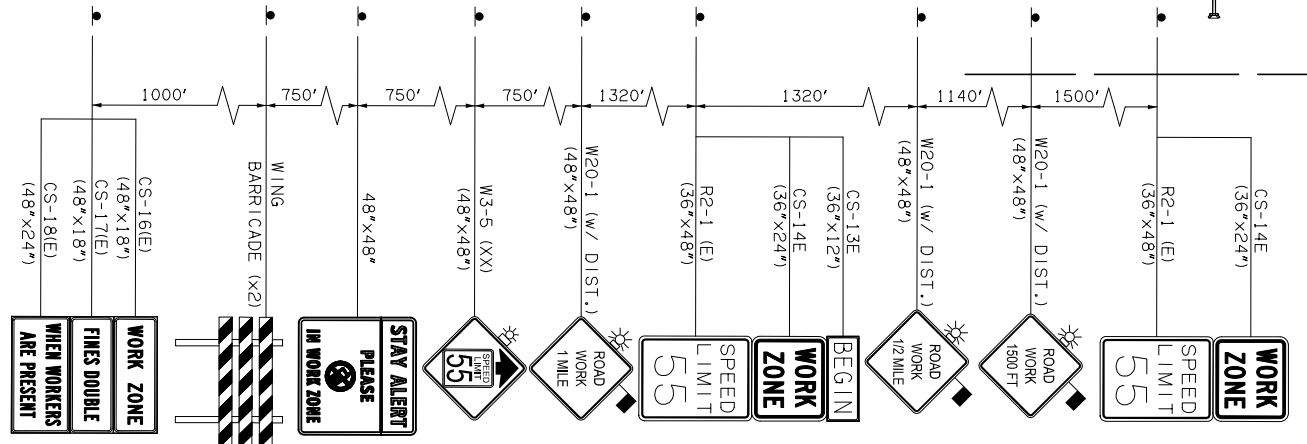

SCALE - 1"=50'

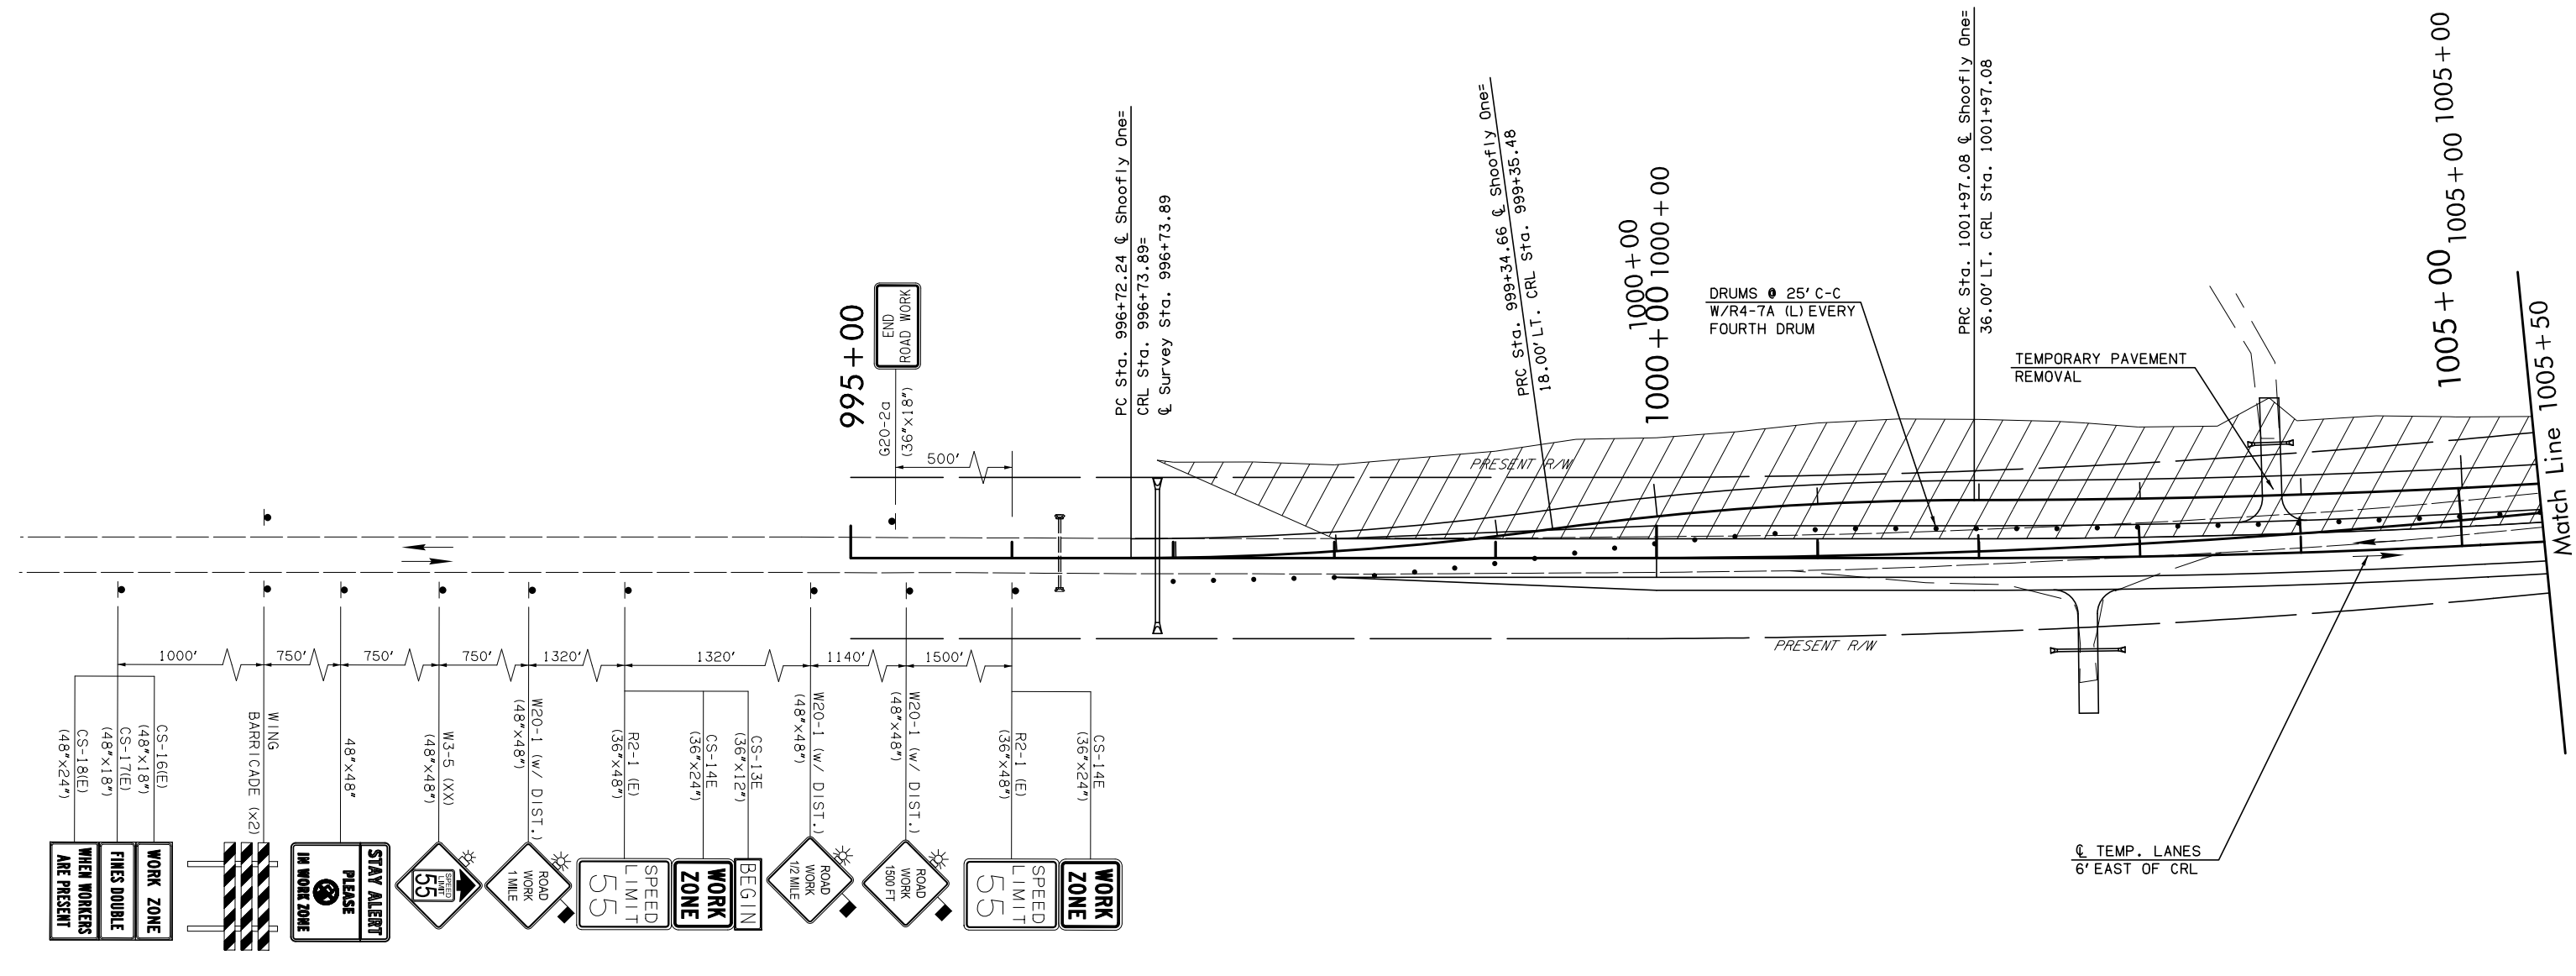

KEY:

- SIGN
- CHANNELIZING DEVICE
- WORK AREA
- TYPE "A" LIGHT

DESIGN		OKLAHOMA DEPARTMENT OF TRANSPORTATION DESIGN DIVISION SH-99 OVER BIRCH CREEK OSAGE COUNTY TRAFFIC CONTROL - STAGE 3 STATE JOB NO. 24261(04) SHEET NO. 88 OSAGE CO. SH-99
DRAWN		
CHECKED		
APPROVED		
SQUAD		

DSWR: XXX PLOTTED BY: jayden@okdot.gov 6/9/2017 11:45:51 AM
 C:\2007\WORK\1001\001\00-C-TrafficControlStage3.dwg