



OKLAHOMA DEPARTMENT OF TRANSPORTATION					
FED. ROAD DIST. NO.	STATE	PROJ. NO.	FISCAL YEAR	SHEET NO.	TOTAL SHEETS
	OKLA.				
DESCRIPTION		REVISIONS		DATE	

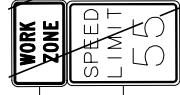

SCALE - 1"=50'

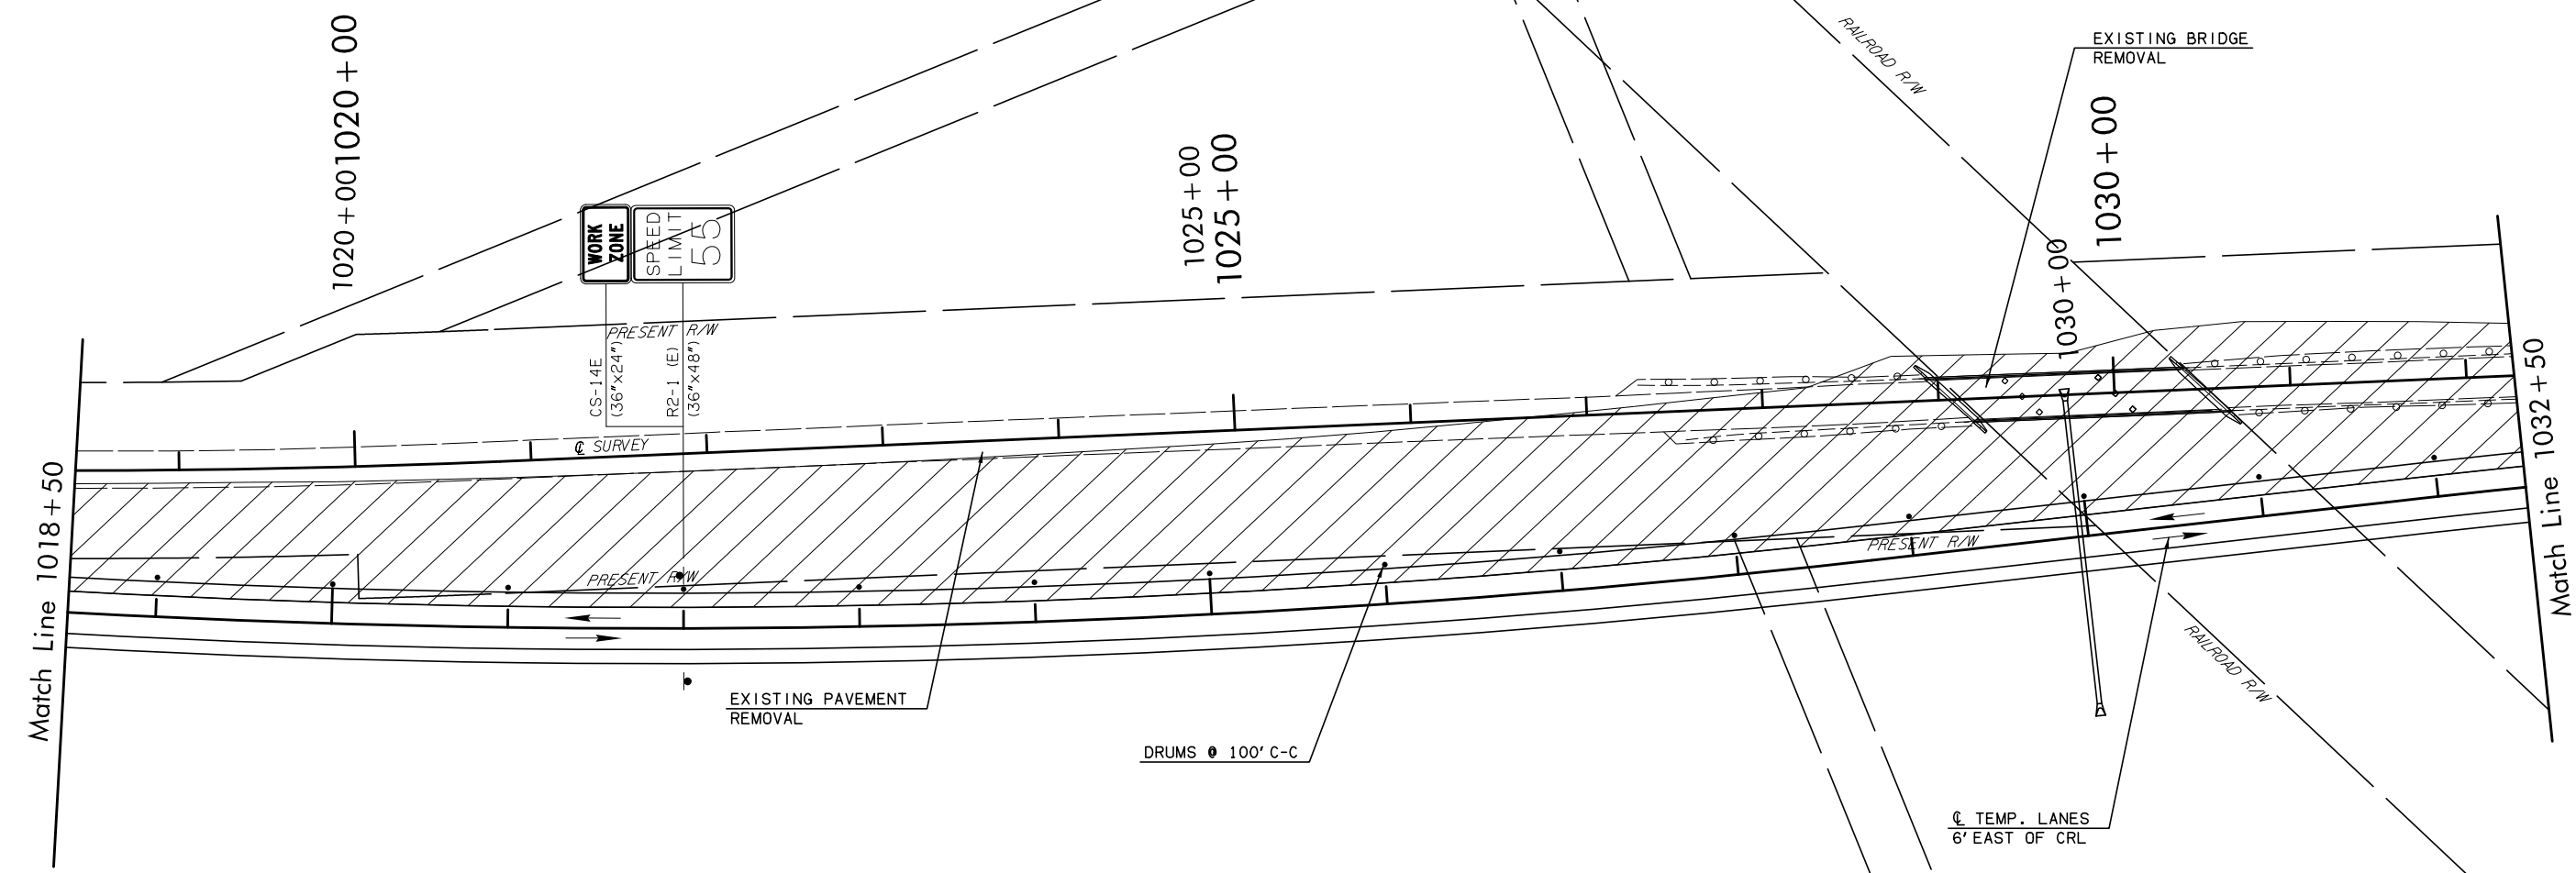

CS-14E  
(36"x24")  
PRESENT R/W  
R2-1 (E)  
(36"x48")

TEMP. LANES  
6' EAST OF CRL

- KEY:
- SIGN
  - CHANNELIZING DEVICE
  - WORK AREA
  - TYPE "A" LIGHT

DESIGN	
DRAWN	
CHECKED	
APPROVED	
SQUAD	

OKLAHOMA DEPARTMENT OF TRANSPORTATION  
DESIGN DIVISION

SH-99 OVER BIRCH CREEK OSAGE COUNTY

TRAFFIC CONTROL - STAGE 3

STATE JOB NO. 24261(04) SHEET NO. 90

OSAGE CO. SH-99

DSWR: XXX PLOTTED BY: loyde@okdot.gov 6/9/2017 8:45:52 AM  
 6:\2006\00\00\00\00\00-C-TrafficControlStage-03.dgn