


OKLAHOMA DEPARTMENT OF TRANSPORTATION					
FED. ROAD DIST. NO.	STATE	PROJ. NO.	FISCAL YEAR	SHEET NO.	TOTAL SHEETS
	OKLA.				
DESCRIPTION		REVISIONS		DATE	

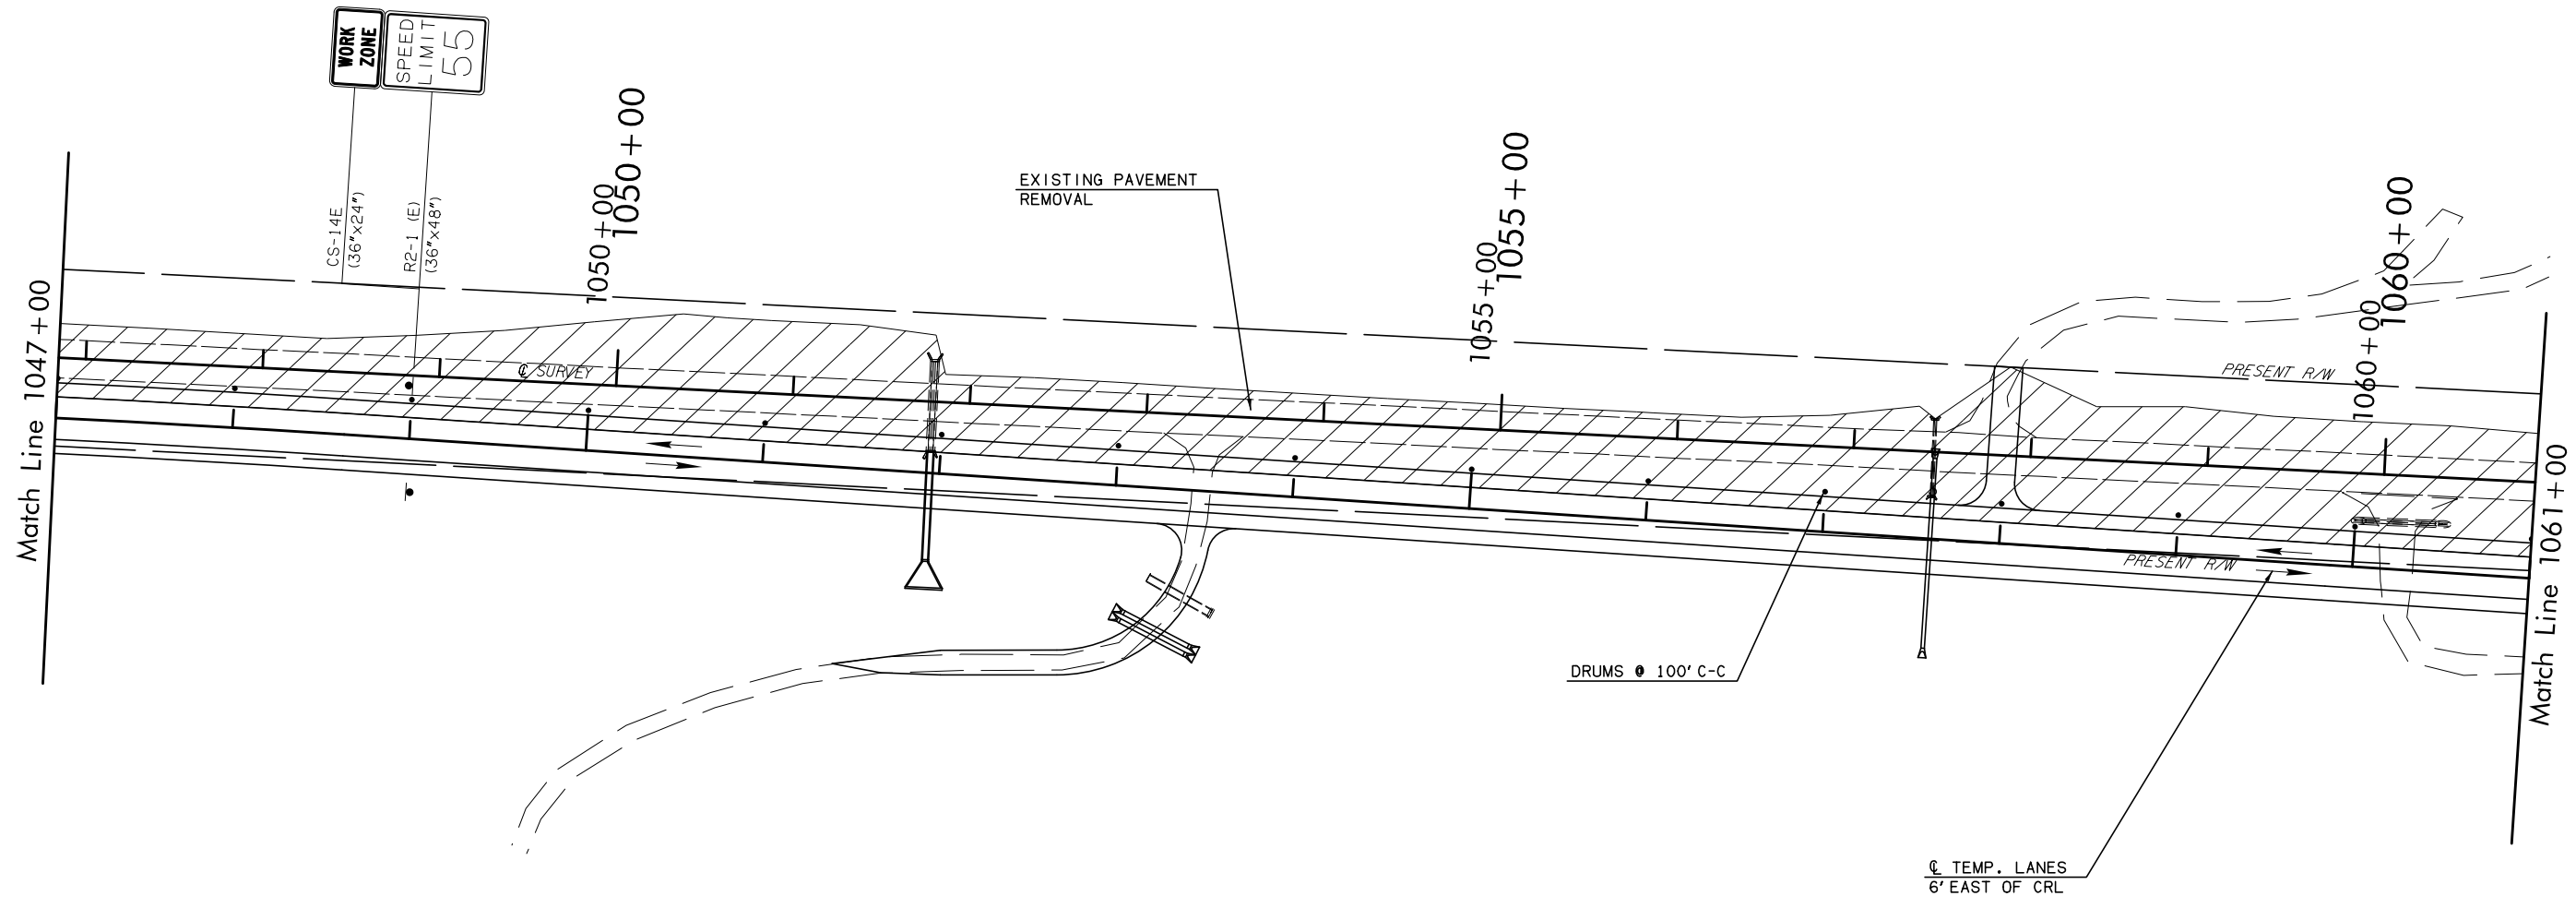

SCALE - 1"=50'



- KEY:
- SIGN
  - CHANNELIZING DEVICE
  - WORK AREA
  - TYPE "A" LIGHT

DESIGN		OKLAHOMA DEPARTMENT OF TRANSPORTATION	
DRAWN		DESIGN DIVISION	
CHECKED		SH-99 OVER BIRCH CREEK	OSAGE COUNTY
APPROVED		TRAFFIC CONTROL - STAGE 3	
SQUAD		STATE JOB NO. 24261(04) SHEET NO. 92	

OSAGE COUNTY TRAFFIC CONTROL STAGE 3  
 6/9/2017 10:45:52 AM