


OKLAHOMA DEPARTMENT OF TRANSPORTATION					
FED. ROAD DIST. NO.	STATE	PROJ. NO.	FISCAL YEAR	SHEET NO.	TOTAL SHEETS
	OKLA.				
DESCRIPTION		REVISIONS		DATE	

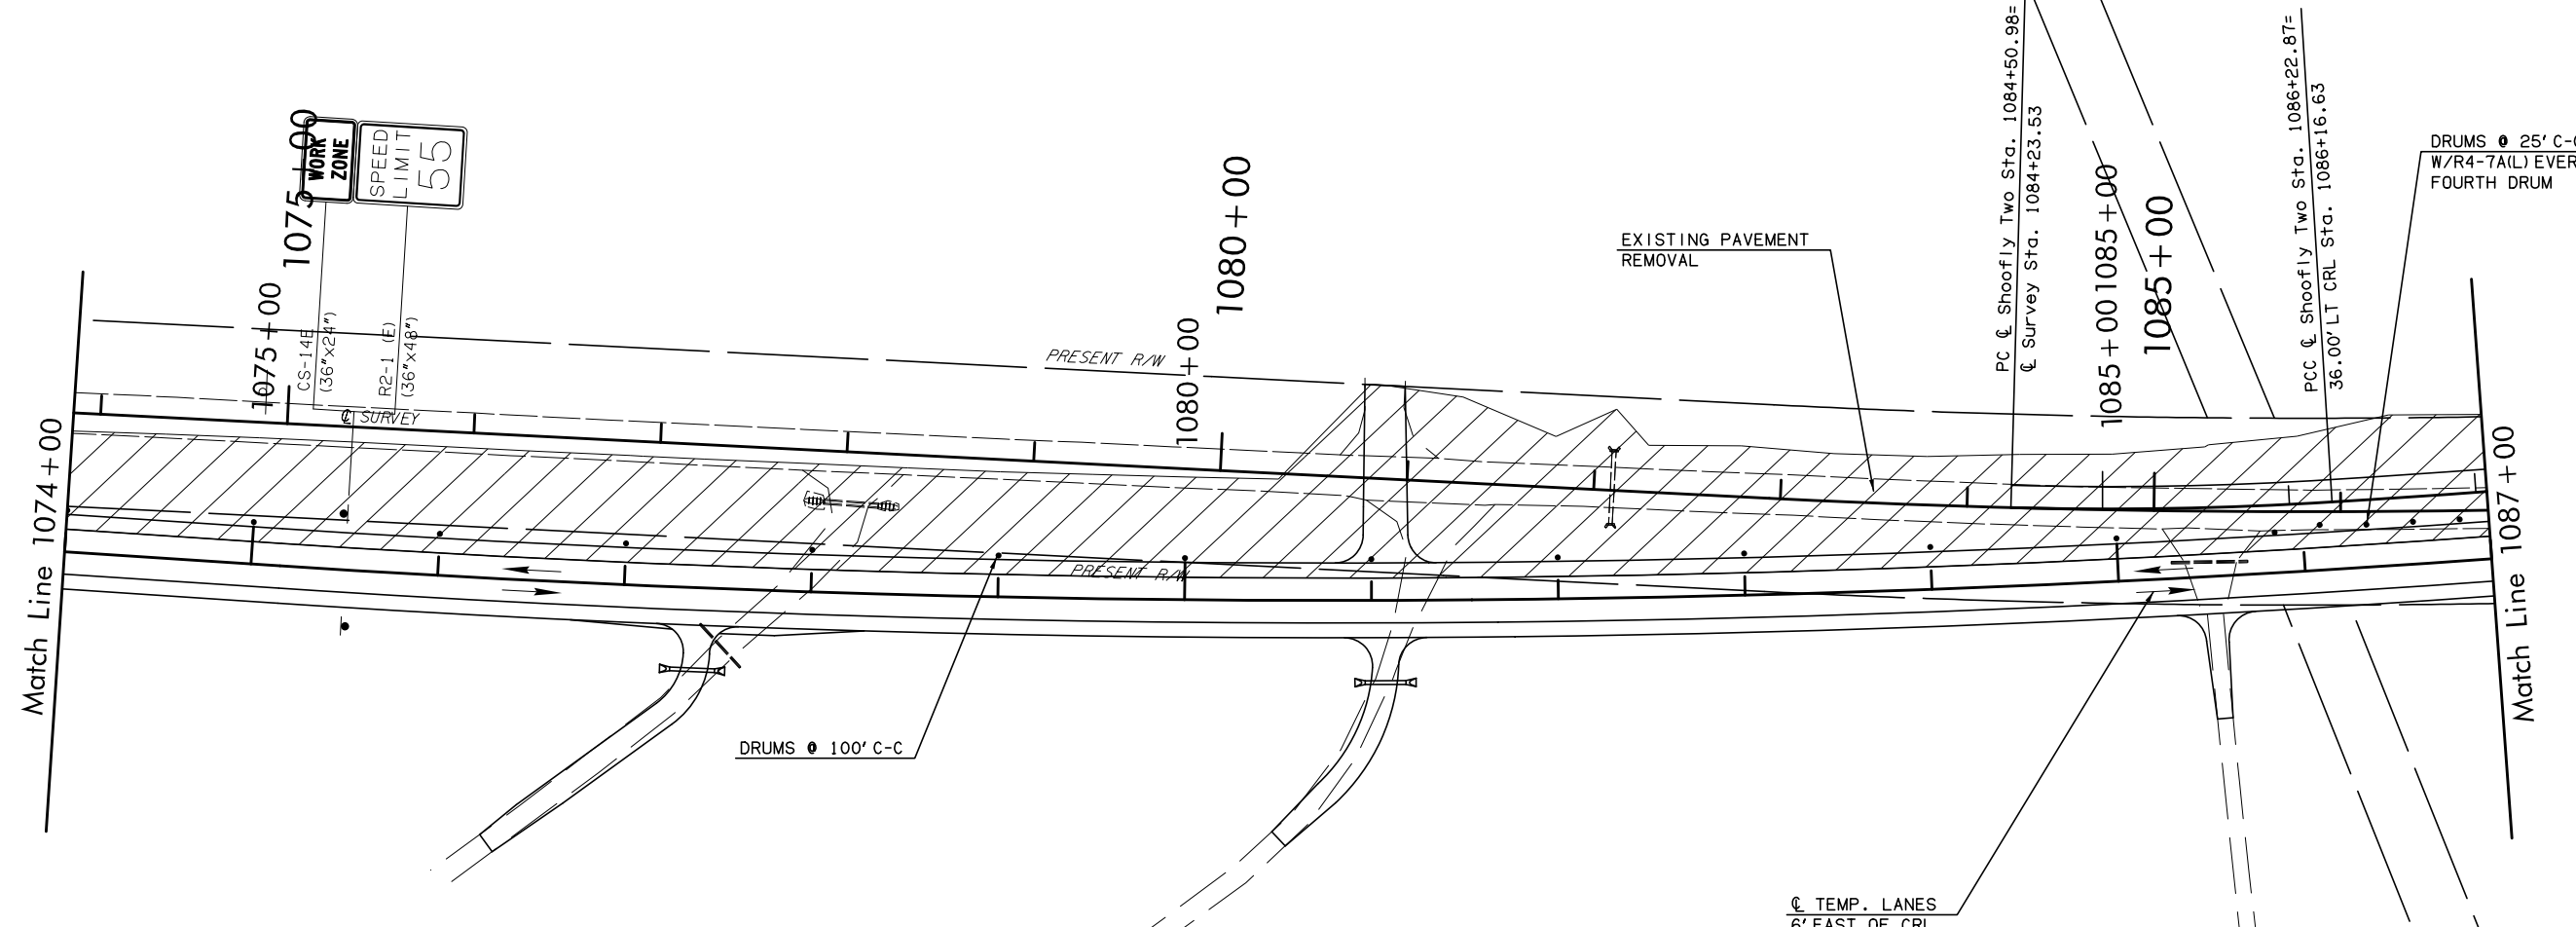

SCALE - 1"=50'



- KEY:**
- SIGN
 - CHANNELIZING DEVICE
 - WORK AREA
 - TYPE "A" LIGHT

DESIGN	
DRAWN	
CHECKED	
APPROVED	
SQUAD	

OKLAHOMA DEPARTMENT OF TRANSPORTATION
 DESIGN DIVISION
 SH-99 OVER BIRCH CREEK OSAGE COUNTY
TRAFFIC CONTROL - STAGE 3
 STATE JOB NO. 24261(04) SHEET NO. 94
 OSAGE CO. SH-99

OSNR: XXX PLOTTED BY: loyde@okdot.gov 6/9/2017 8:45:53 AM
 6:\2007\00\00\00\00\00-C-TrafficControlStage-01.dgn