



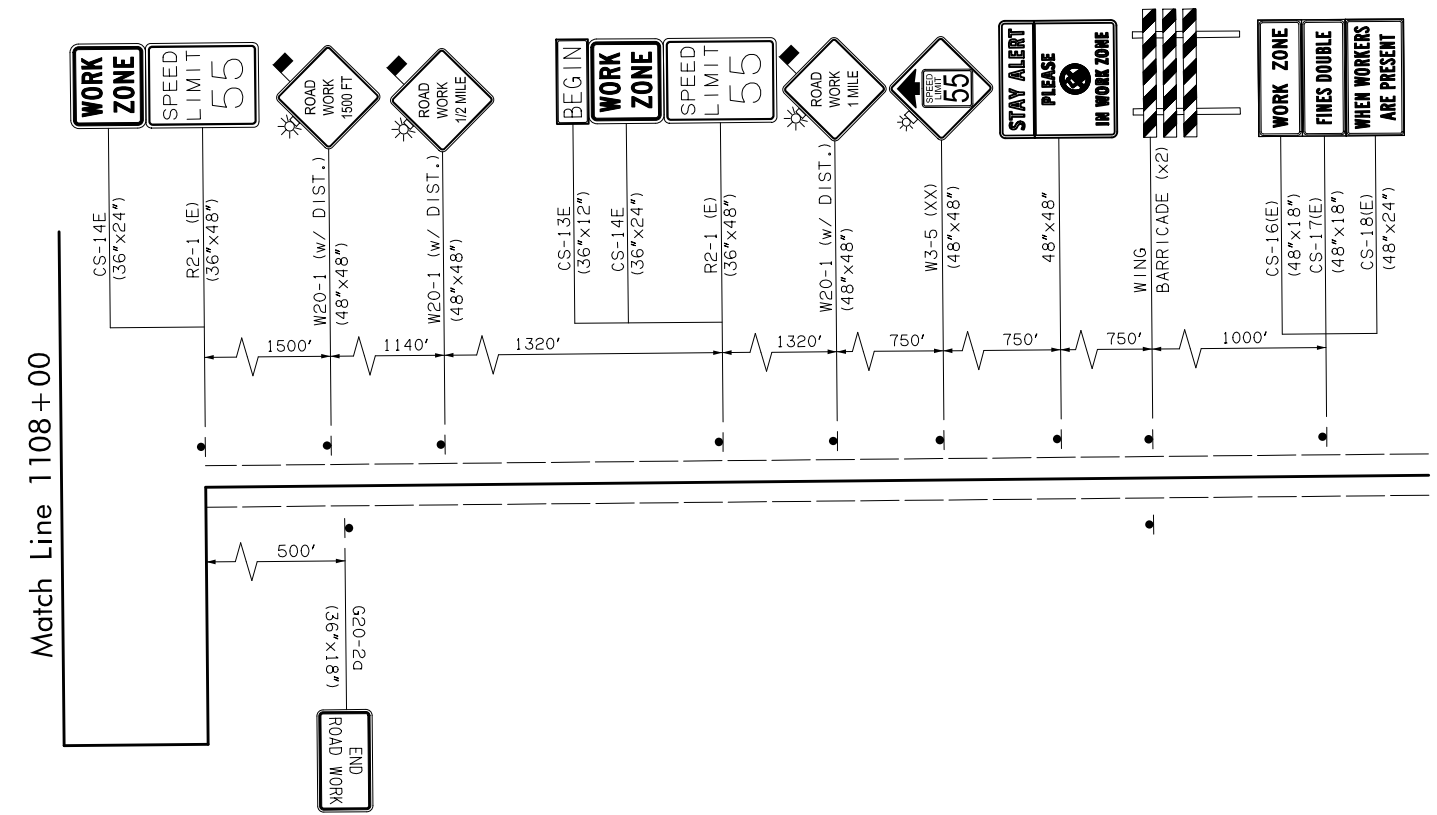

SCALE - 1"=50'

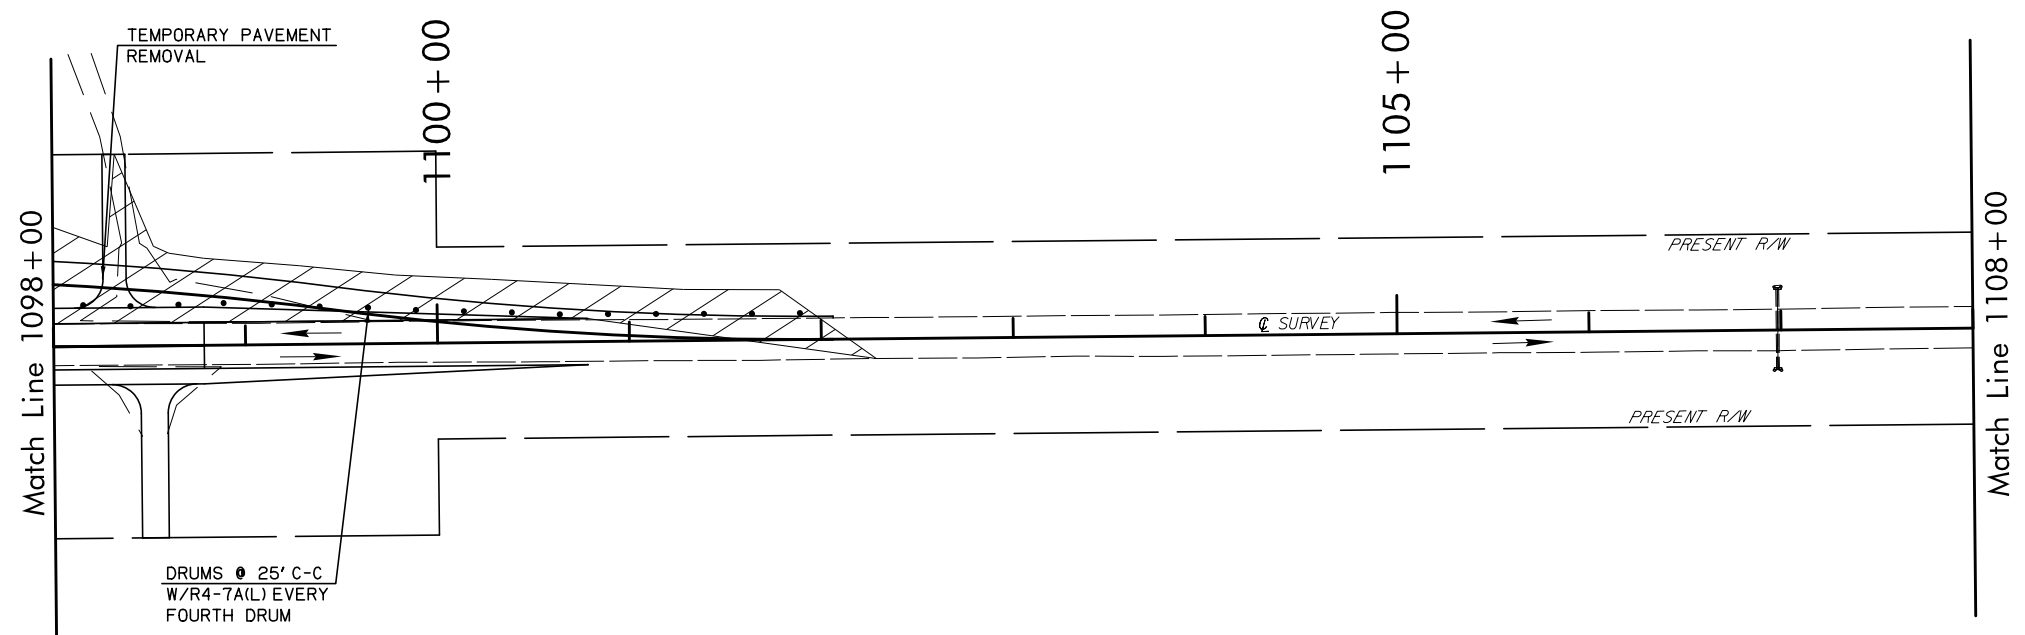

- KEY:
- SIGN
  - CHANNELIZING DEVICE
  - WORK AREA
  - TYPE "A" LIGHT

DESIGN		OKLAHOMA DEPARTMENT OF TRANSPORTATION	
DRAWN		DESIGN DIVISION	
CHECKED		SH-99 OVER BIRCH CREEK	OSAGE COUNTY
APPROVED		TRAFFIC CONTROL - STAGE 3	
SQUAD		STATE JOB NO. 24261(04) SHEET NO. 96	
		OSAGE CO.	SH-99

DSWR: XXX PLOTTED BY: loyde@okdot.gov 6/9/2017 10:45:54 AM  
 C:\200\100\100\100\100-C-TrafficControlStage-09.dgn