


OKLAHOMA DEPARTMENT OF TRANSPORTATION					
FED. ROAD DIST. NO.	STATE	PROJ. NO.	FISCAL YEAR	SHEET NO.	TOTAL SHEETS
	OKLA.				
DESCRIPTION		REVISIONS		DATE	

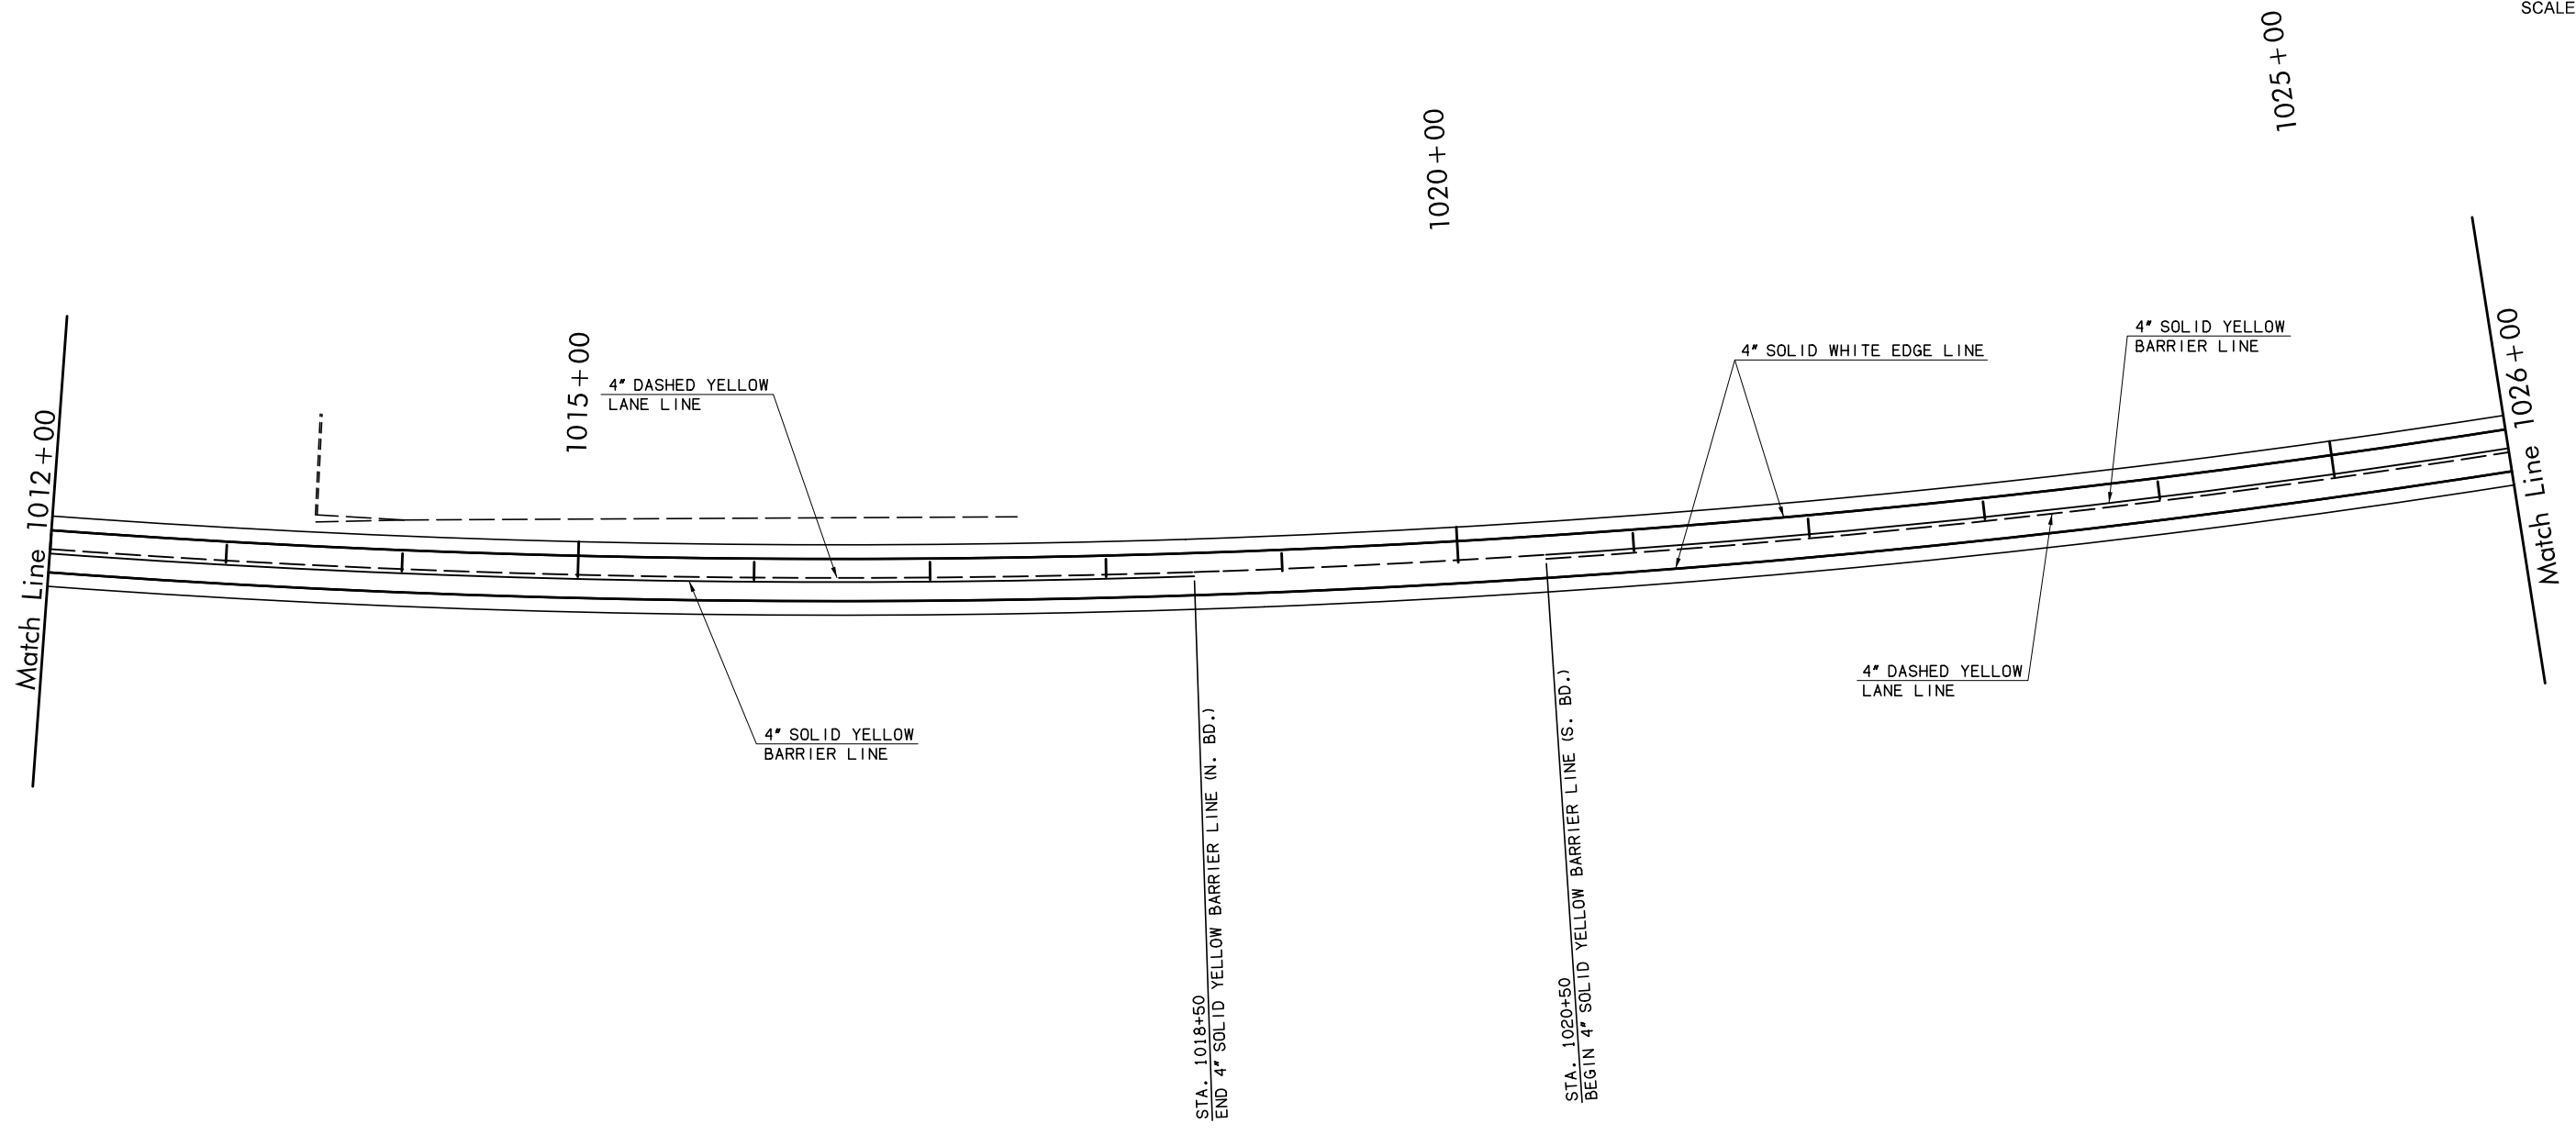

SCALE - 1"=50'



DSWR: XXX PLOTTED BY: loyds@dot.state.ok.us  
 6/9/2007 10:00:00 AM C:\p\m\k\p02.dgn

DESIGN		OKLAHOMA DEPARTMENT OF TRANSPORTATION	
DRAWN		DESIGN DIVISION	
CHECKED		SH-99 OVER BIRCH CREEK	OSAGE COUNTY
APPROVED		SIGNING & MARKING	
SQUAD		STATE JOB NO. 24261(04) SHEET NO. 98	
		OSAGE CO.	SH-99