


OKLAHOMA DEPARTMENT OF TRANSPORTATION					
FED. ROAD DIST. NO.	STATE	PROJ. NO.	FISCAL YEAR	SHEET NO.	TOTAL SHEETS
	OKLA.				
DESCRIPTION		REVISIONS		DATE	

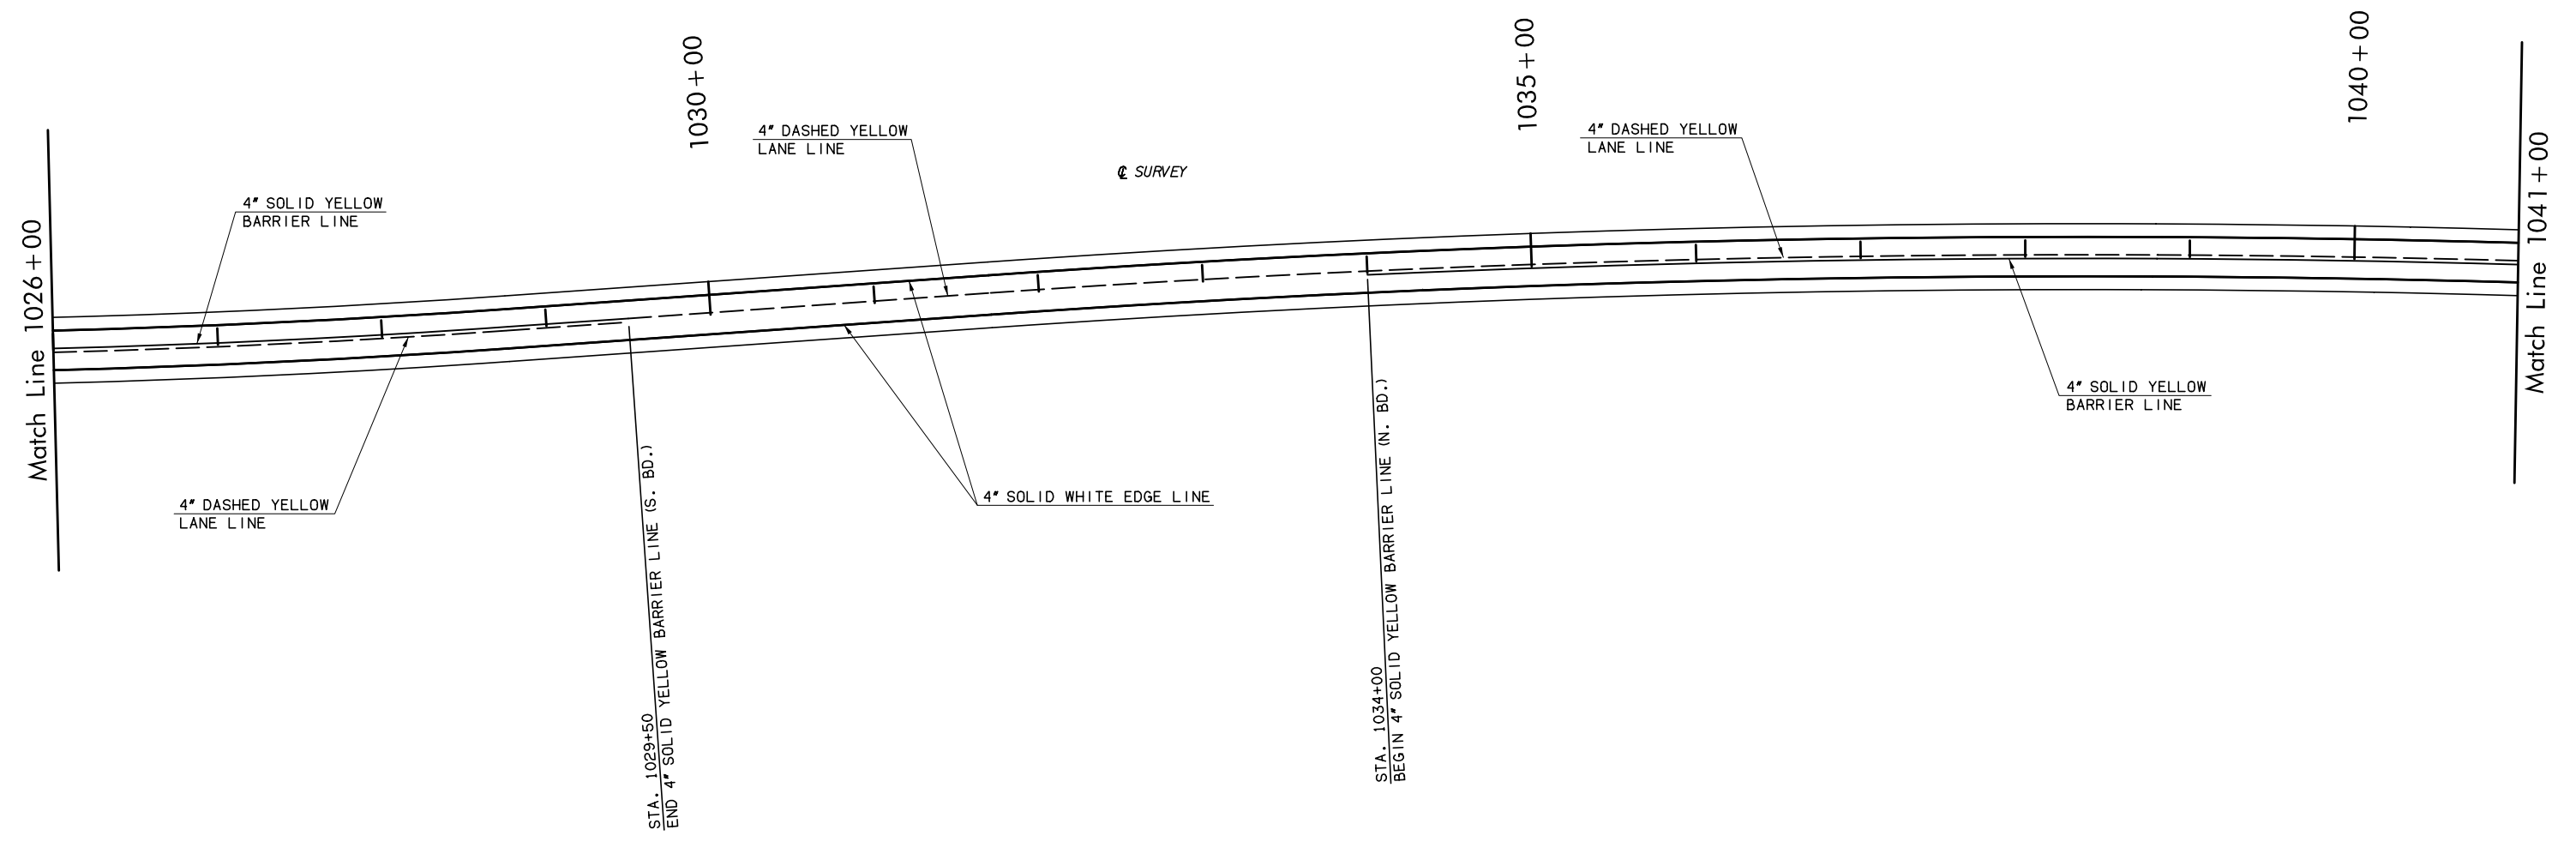

SCALE - 1"=50'



DSWR: XXX PLOTTED BY: loyde@okdot.gov
 6/12/2007 10:00:00 AM OKLA-C-51p8Mk.kpg03.dgn
 6/9/2007 10:45:55 AM

DESIGN		OKLAHOMA DEPARTMENT OF TRANSPORTATION	
DRAWN		DESIGN DIVISION	
CHECKED		SH-99 OVER BIRCH CREEK	OSAGE COUNTY
APPROVED		SIGNING & MARKING	
SQUAD		STATE JOB NO. 24261(04) SHEET NO. 99	
		OSAGE CO. SH-99	