


| OKLAHOMA DEPARTMENT OF TRANSPORTATION |       |           |             |           |              |
|---------------------------------------|-------|-----------|-------------|-----------|--------------|
| FED. ROAD DIST. NO.                   | STATE | PROJ. NO. | FISCAL YEAR | SHEET NO. | TOTAL SHEETS |
|                                       | OKLA. |           |             |           |              |
| DESCRIPTION                           |       | REVISIONS |             | DATE      |              |

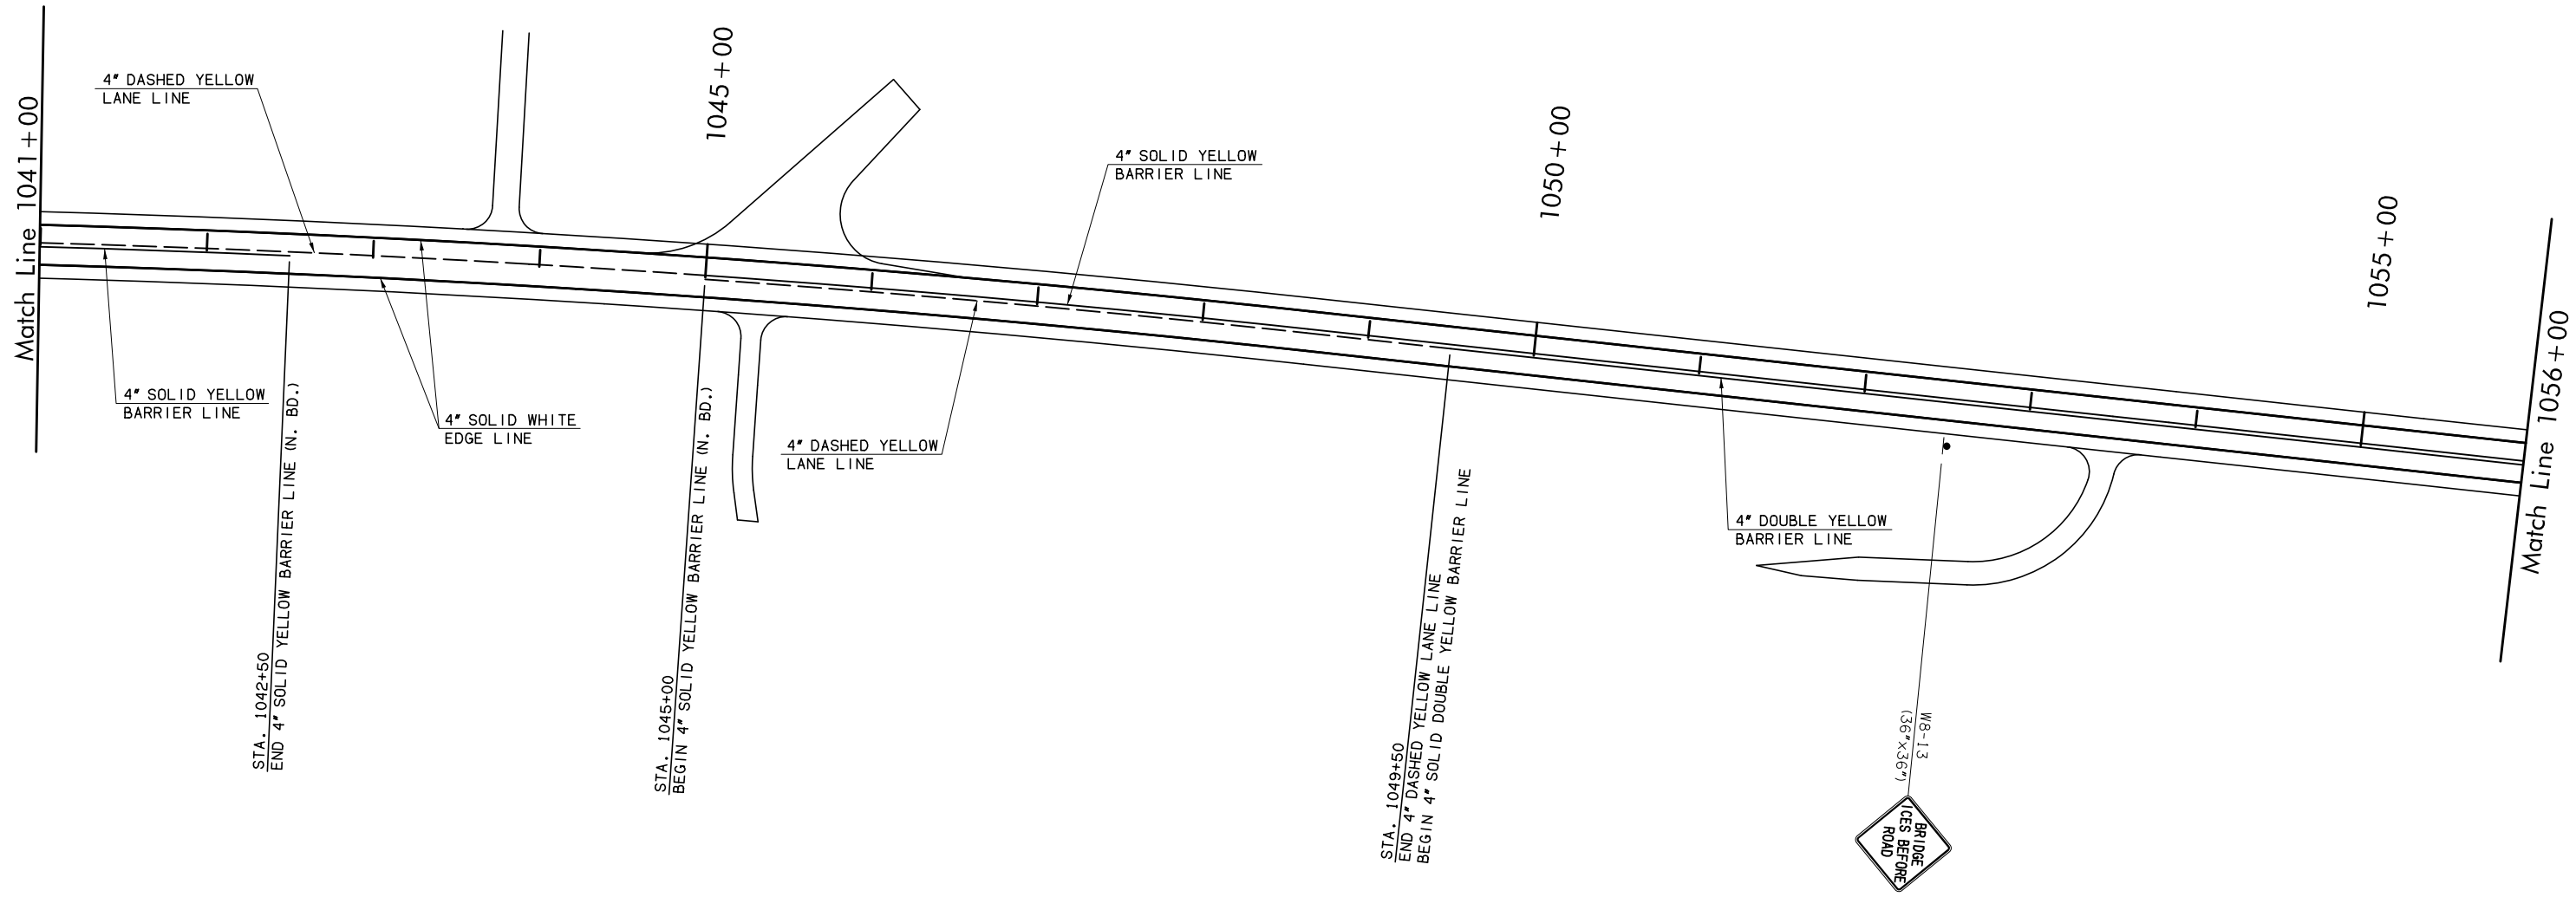

SCALE - 1"=50'



DSWR: XXX PLOTTED BY: loyde@okdot.gov 6/9/2017 10:45:55 AM  
 6:\200\100\100\100\100-C-5\p\Marking\p04.dgn

|          |  |                                       |              |
|----------|--|---------------------------------------|--------------|
| DESIGN   |  | OKLAHOMA DEPARTMENT OF TRANSPORTATION |              |
| DRAWN    |  | DESIGN DIVISION                       |              |
| CHECKED  |  | SH-99 OVER BIRCH CREEK                | OSAGE COUNTY |
| APPROVED |  | SIGNING & MARKING                     |              |
| SQUAD    |  | STATE JOB NO. 24261(04) SHEET NO. 100 |              |
|          |  | OSAGE CO.                             | SH-99        |