


OKLAHOMA DEPARTMENT OF TRANSPORTATION					
FED. ROAD DIST. NO.	STATE	PROJ. NO.	FISCAL YEAR	SHEET NO.	TOTAL SHEETS
	OKLA.				
DESCRIPTION		REVISIONS		DATE	



SCALE - 1"=50'

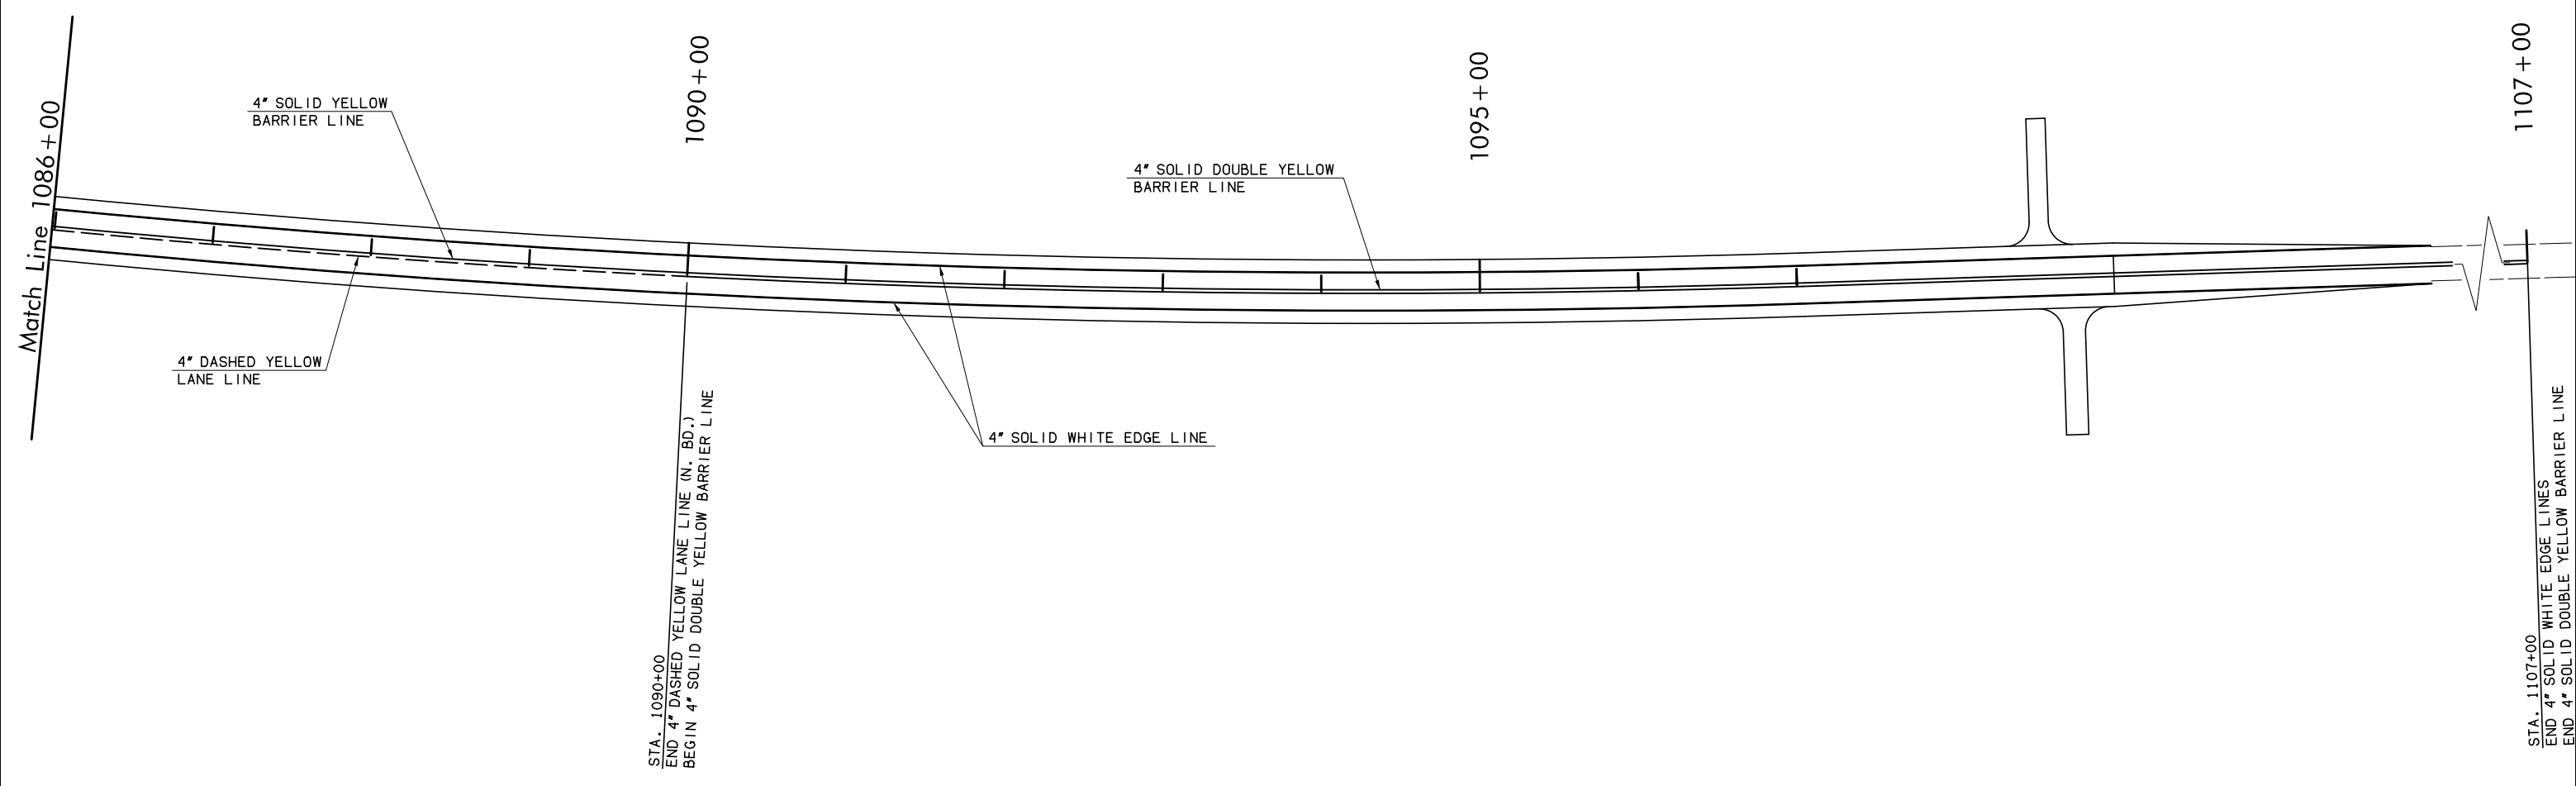

STA. 1090+00
 END 4" DASHED YELLOW LANE LINE (N. BD.)
 BEGIN 4" SOLID DOUBLE YELLOW BARRIER LINE

STA. 1107+00
 END 4" SOLID WHITE EDGE LINES
 END 4" SOLID DOUBLE YELLOW BARRIER LINE

OSAR: XXX PLOTTED BY: loyde.schaefer@dot.ok.gov 6/9/2017 10:46:00 AM
 6:\2007\00\100\100\100-C-5\p\Marking\p07.dgn

DESIGN		OKLAHOMA DEPARTMENT OF TRANSPORTATION	
DRAWN		DESIGN DIVISION	
CHECKED		SH-99 OVER BIRCH CREEK	OSAGE COUNTY
APPROVED		SIGNING & MARKING	
SQUAD		STATE JOB NO. 24261(04) SHEET NO. 103	
		OSAGE CO.	SH-99