
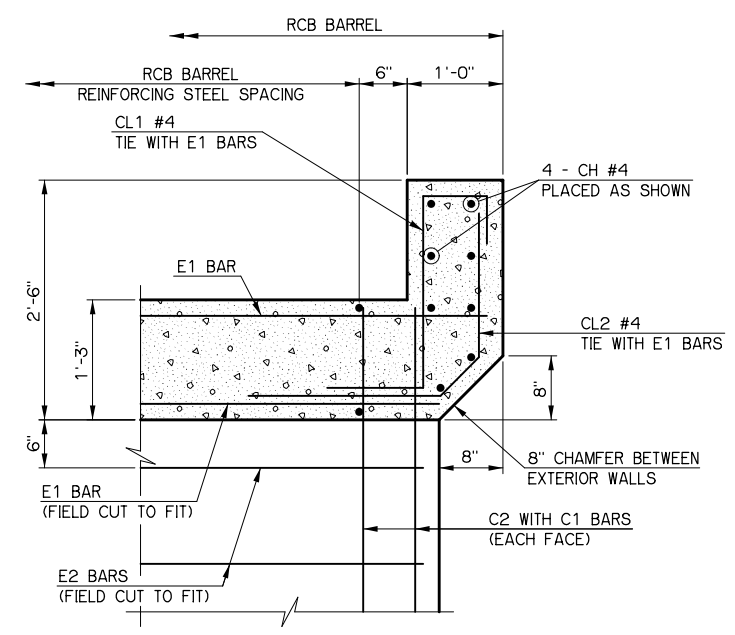
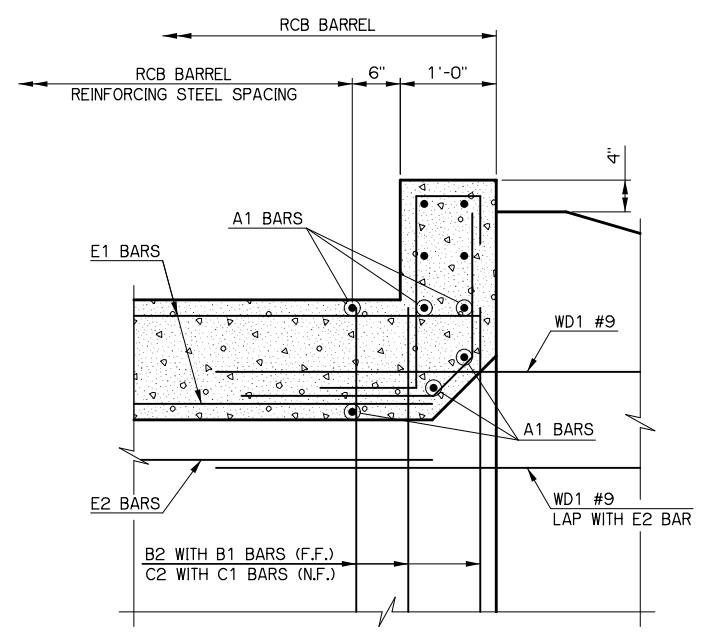
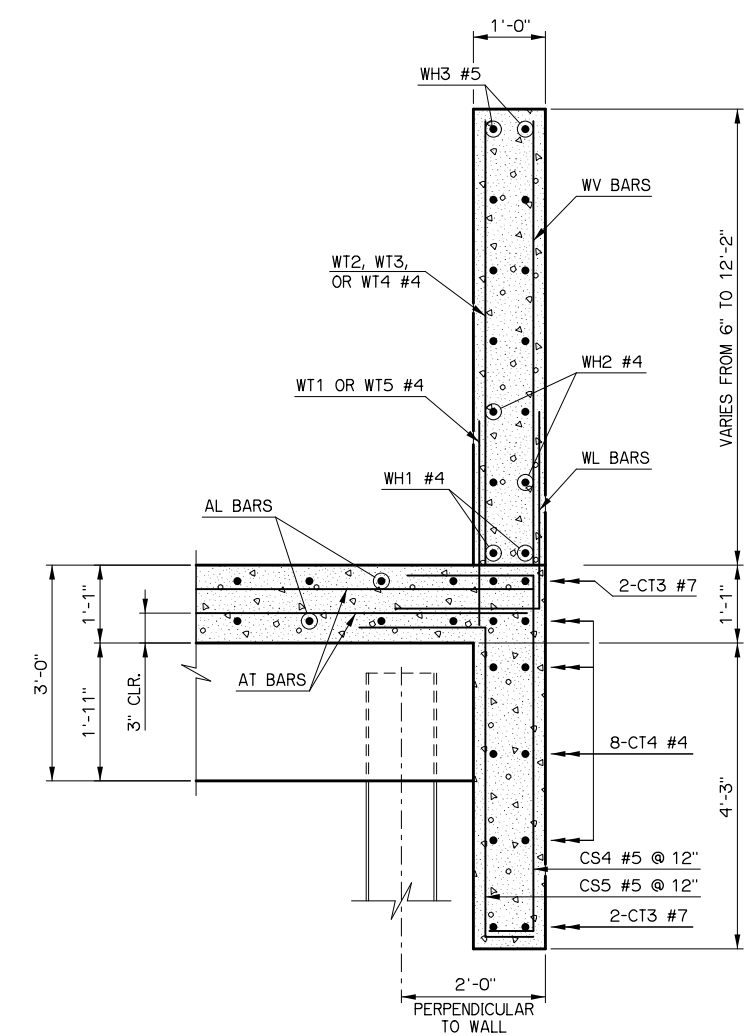


REV. NO.	DESCRIPTION	REVISIONS	DATE

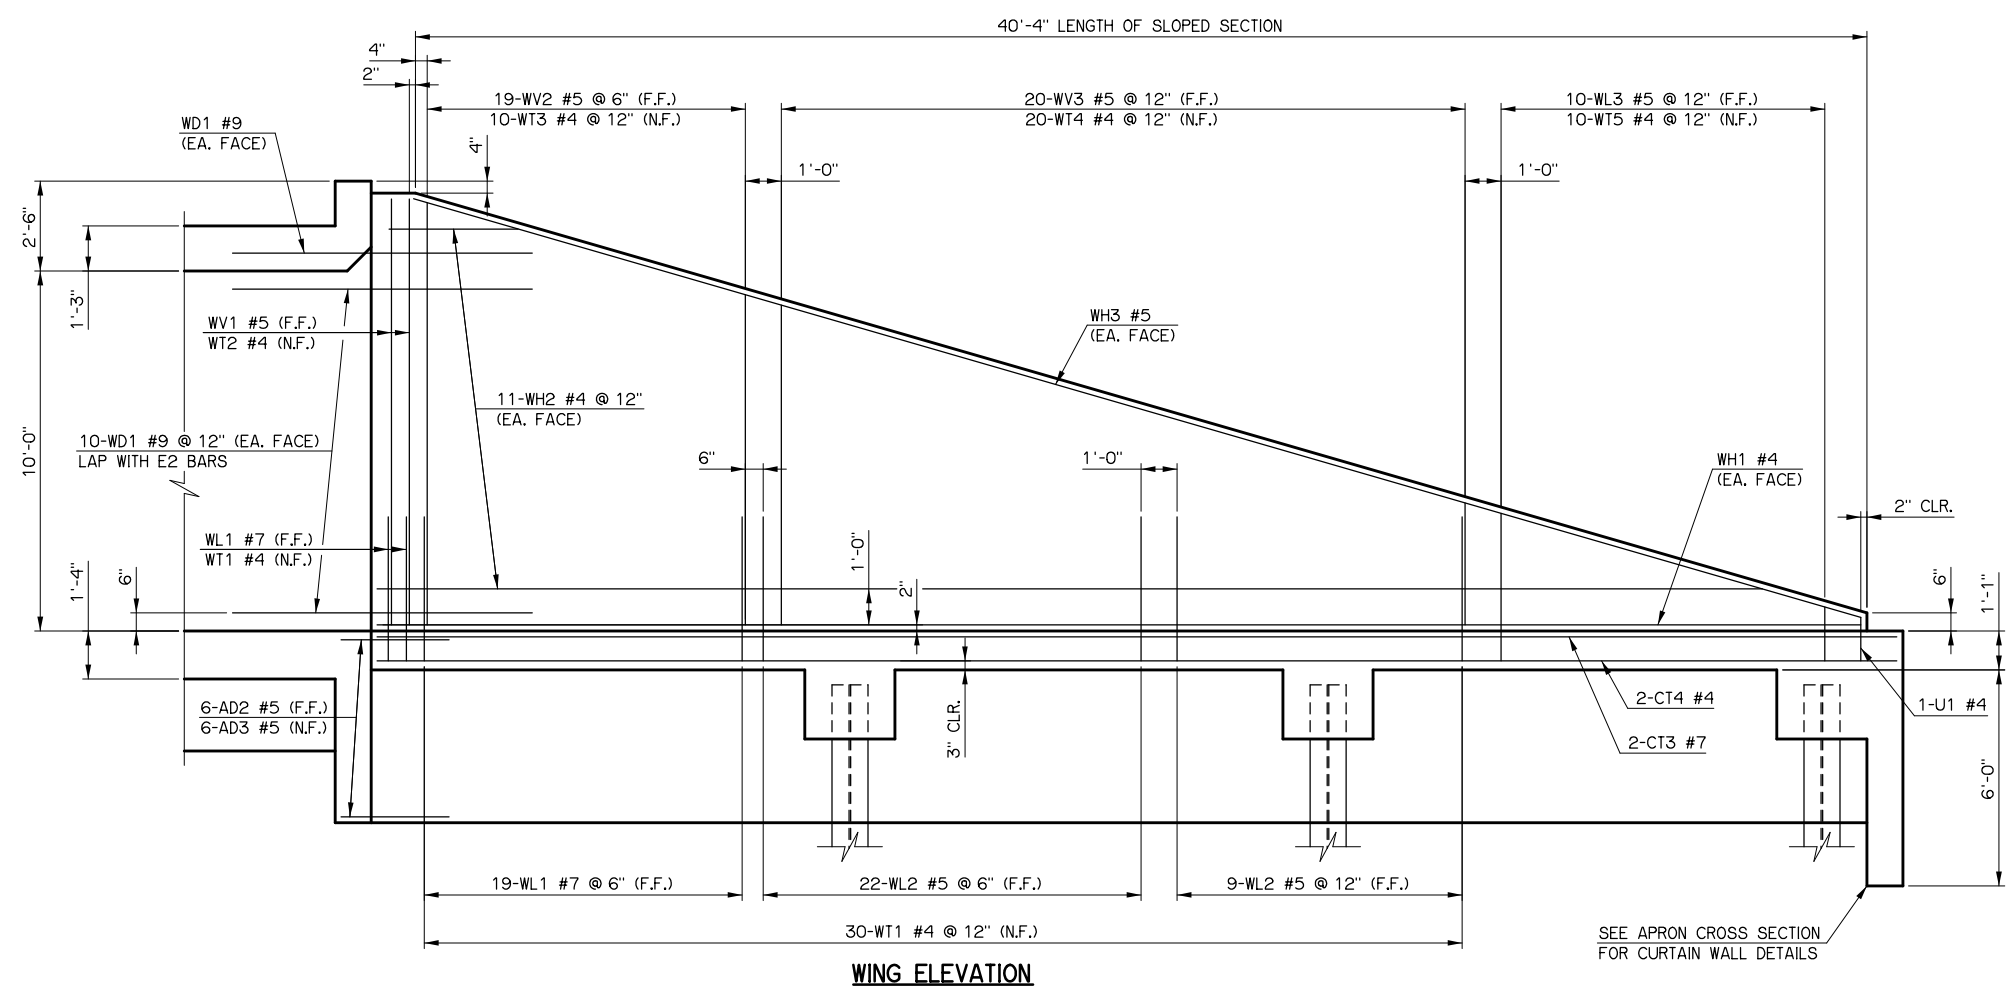

SH-99 OVER UNNAMED CREEK BRIDGE "B"	OSAGE COUNTY	Design	SBH	-
RCB CULVERT - END SECTION DETAILS SHEET 2 OF 3		Detail	RJM	EMH
		Check	SBH	-
		Squad	
		Engr.	
NO. 5730 1170 X	NBI 04875			
STATE OF OKLAHOMA	DEPARTMENT OF TRANSPORTATION			
JOB PIECE NO. 24261(04)	SHEET NO. 109			

Plotted By: rdm Date: 6/7/2017 4:52:42 PM
 FILE: I:\2010\10K11 Birch Saff Rock Creek\001 - Birch Creek-Final P&E Submittal 6-7-17\109-RCB Culvert End Section Details Sheet 2 of 3.dgn