




REV. NO.	DESCRIPTION	REVISIONS	DATE

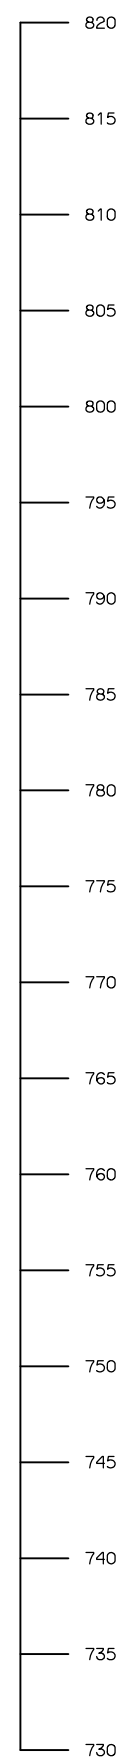

BORING B-2A
 STA. 1067+24
 14' LEFT OF NEW C.R.L.

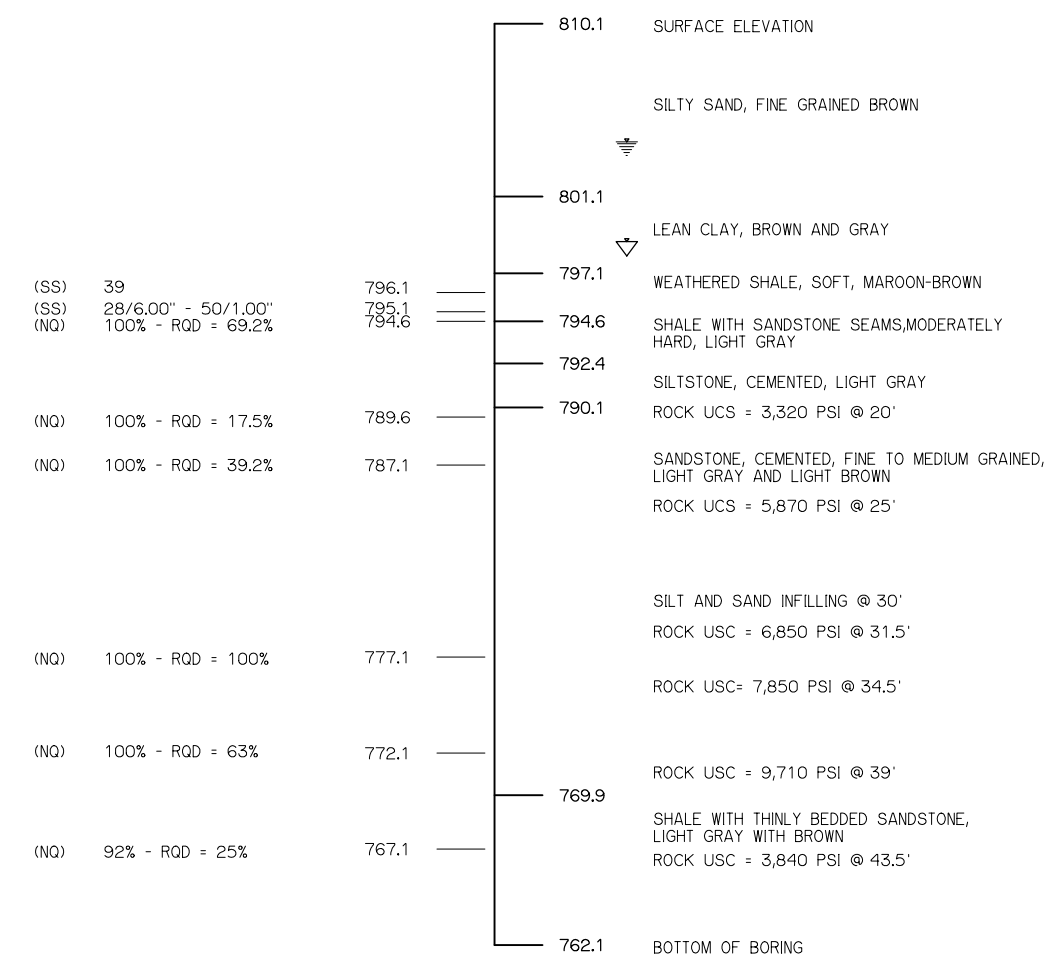

BORING B-03
 STA. 1068+22
 20' RIGHT OF NEW C.R.L.

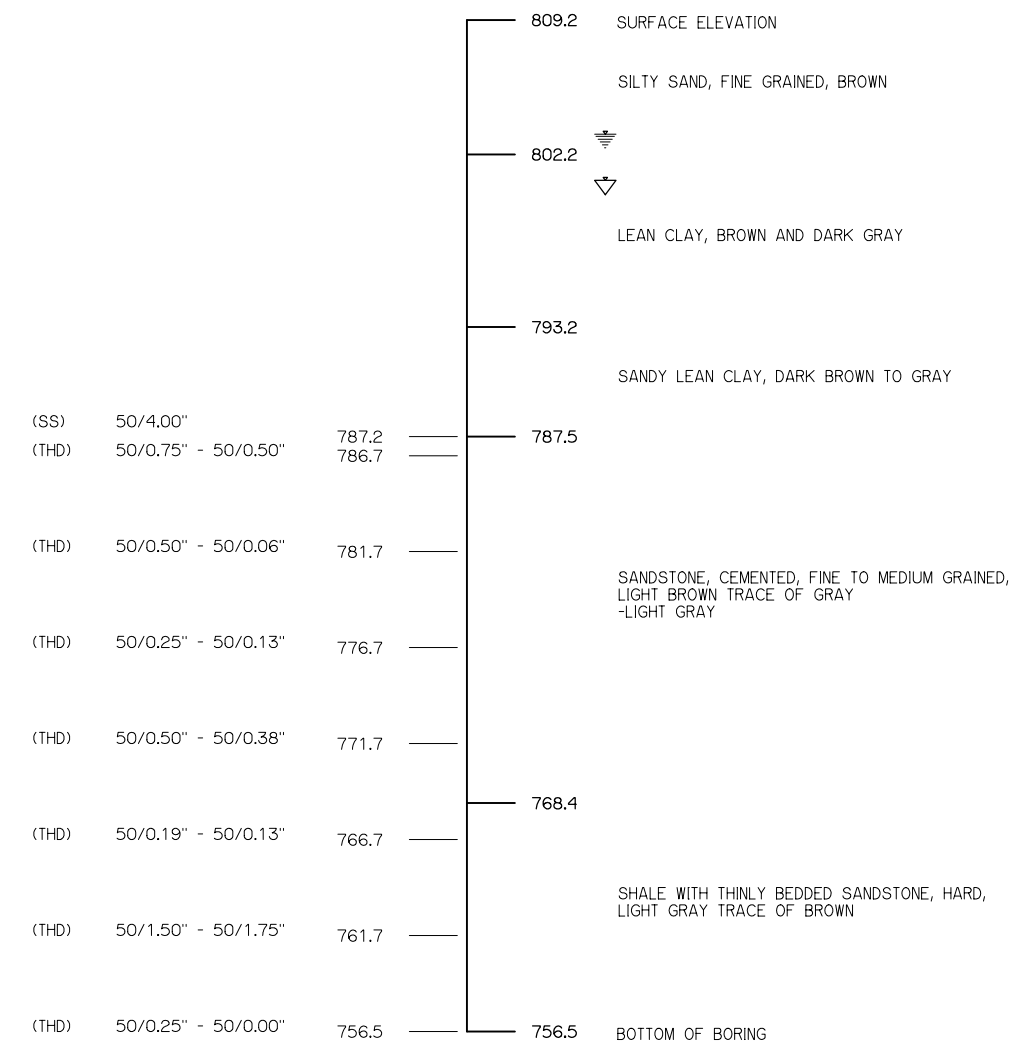

WATER TABLE
 WATER TABLE AT TIME OF DRILLING

SH-99 OVER BIRCH CREEK		OSAGE COUNTY		Design	SBH	5/12
FOUNDATION REPORT - BRIDGE "C" (SHEET 2 OF 3)				Detail	WLL	5/12
				Check	SBH	5/12
NO. 5730 1228X		NBI 30315		Squad	
STATE OF OKLAHOMA		DEPARTMENT OF TRANSPORTATION		Engr.	
JOB PIECE NO. 24261(04)		SHEET NO. 113				

Plotted By: rdm Date: 6/7/2017 4:52:45 PM
 FILE: I:\2010\10K11 Birch Salt Rock Creek\Final PSE Submittal 6-7-17\113-Foundations Report Bridge C Sheet 2 of 3.dgn