


REV. NO.	DESCRIPTION	REVISIONS	DATE

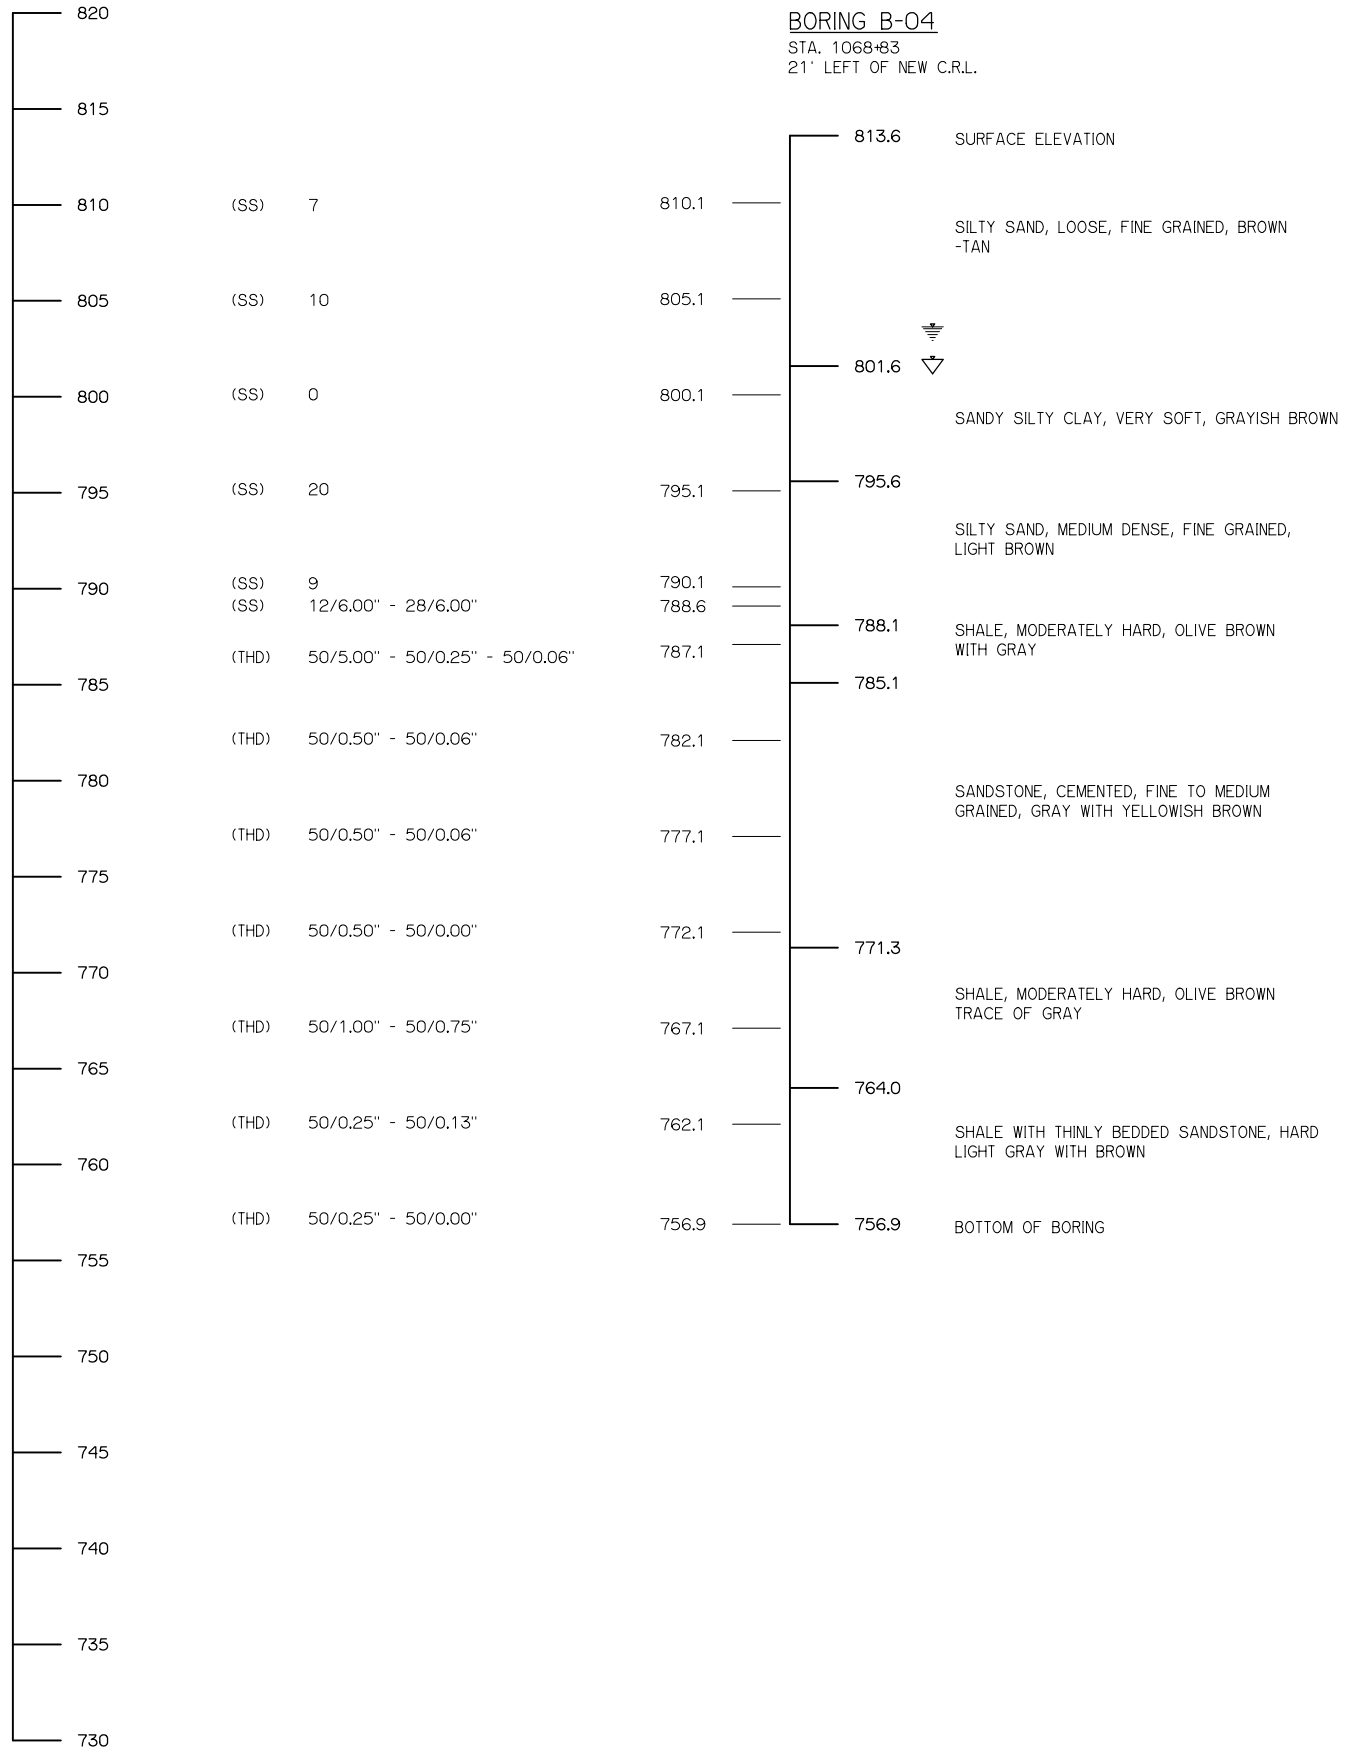

WATER TABLE
 WATER TABLE AT TIME OF DRILLING

Plotted By: rdm Date: 6/7/2017 4:52:46 PM
 FILE: I:\2010\10K11 Birch Salt Rock Creek\Final PSE Submittal 6-7-17\114-Foundations Report Bridge C Sheet 3 of 3.dgn

SH-99 OVER BIRCH CREEK		OSAGE COUNTY		Design	SBH	5/12
FOUNDATION REPORT - BRIDGE "C" (SHEET 3 OF 3)				Detail	WLL	5/12
				Check	SBH	5/12
NO. 5730 1228X		NBI 30315		Squad:	
Engr.					
STATE OF OKLAHOMA		DEPARTMENT OF TRANSPORTATION				
JOB PIECE NO. 24261(04)		SHEET NO. 114				