
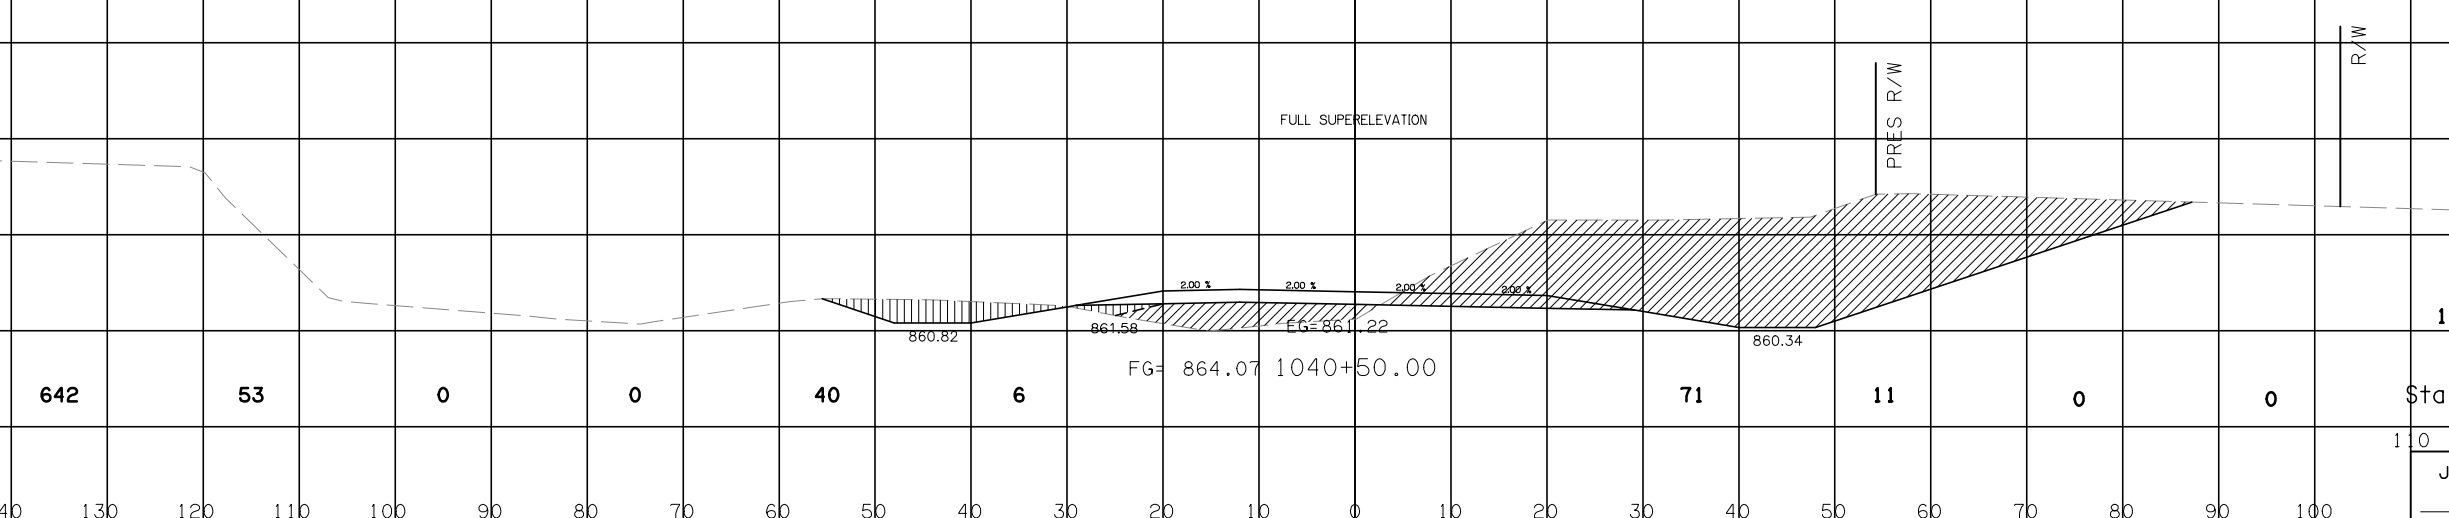
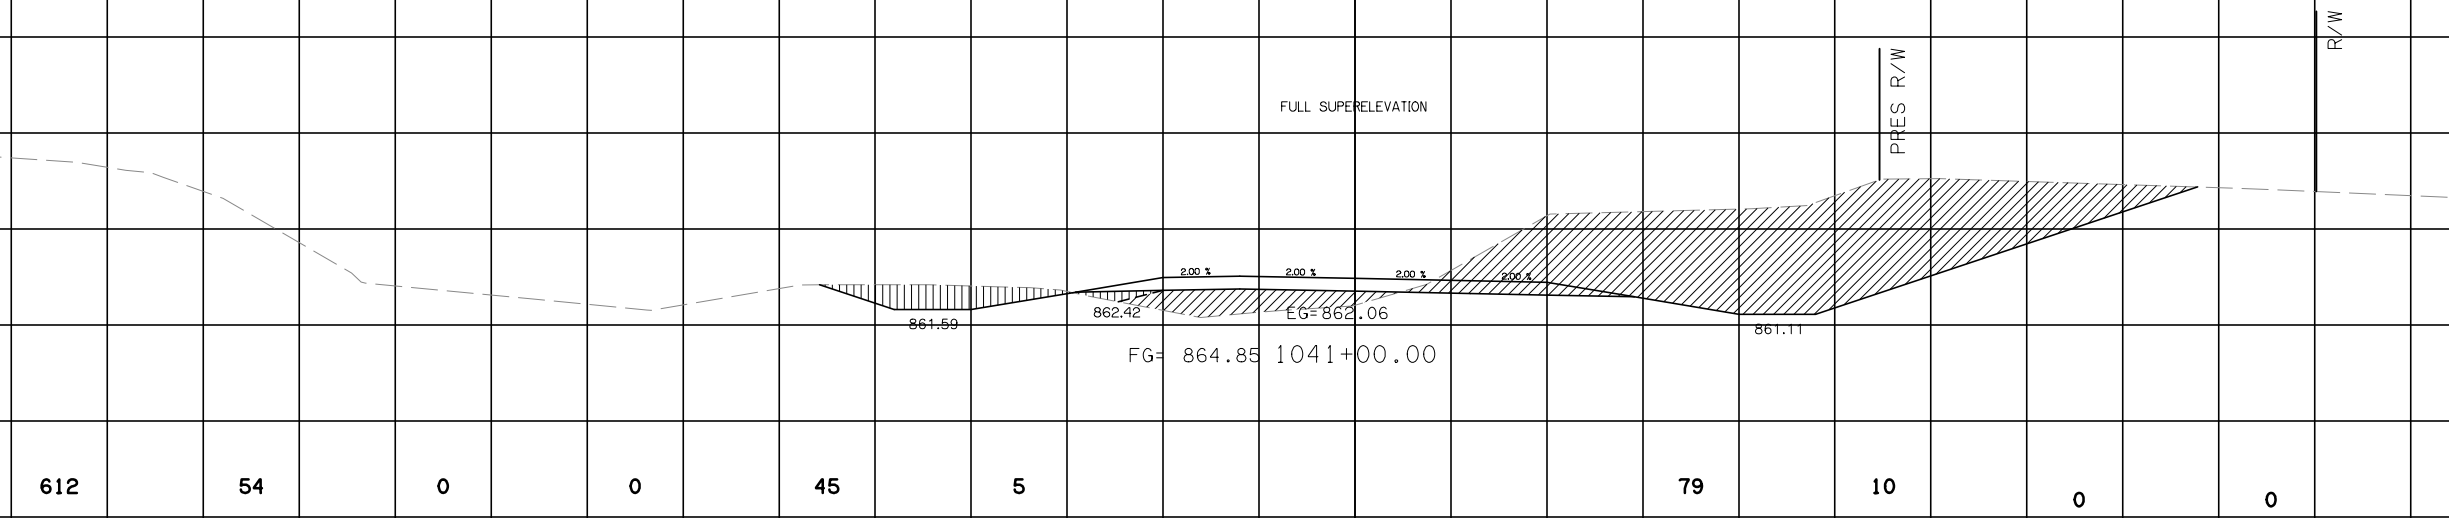


PROJECT NO.	YEAR	SHEET NO.	TOTAL SHEETS
10K11-001	2011	X43	

STAGE 1 AREAS STAGE 2 AREAS STAGE 3 AREAS FINISH GRADE STAGE 2 VOLUMES

CUT FILL CUT FILL CUT CUT FILL

STAGE 1 VOLUMES CUT FILL

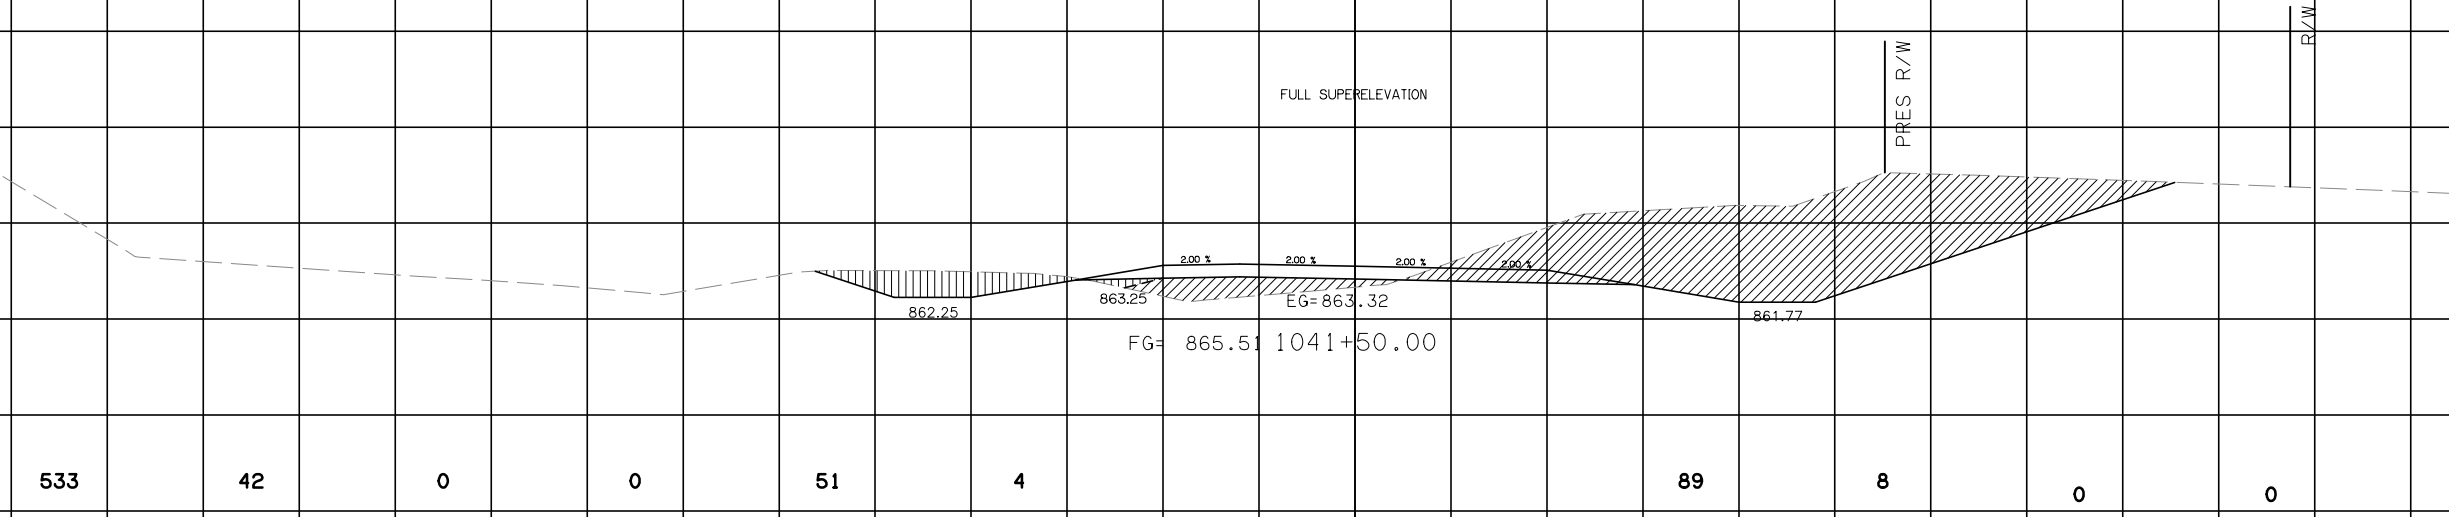

LEGEND

1161 --- 95' EXISTING GROUND

[Hatched Box] STAGE 1

[Hatched Box] STAGE 2

[Hatched Box] STAGE 3

1197 94

SH-99
Sta. 1040+50.00 To Sta. 1041+50.00

Job Piece No.	24261(04)
OSAGE County	Sheet No. X43

DSNR: XXX PLOTTED BY: joydezier@calE: 4:20:00 AM 6/9/2017 11:46:00 AM