


PROJECT NO.	YEAR	SHEET NO.	TOTAL SHEETS
10K11-001	2011	X62	

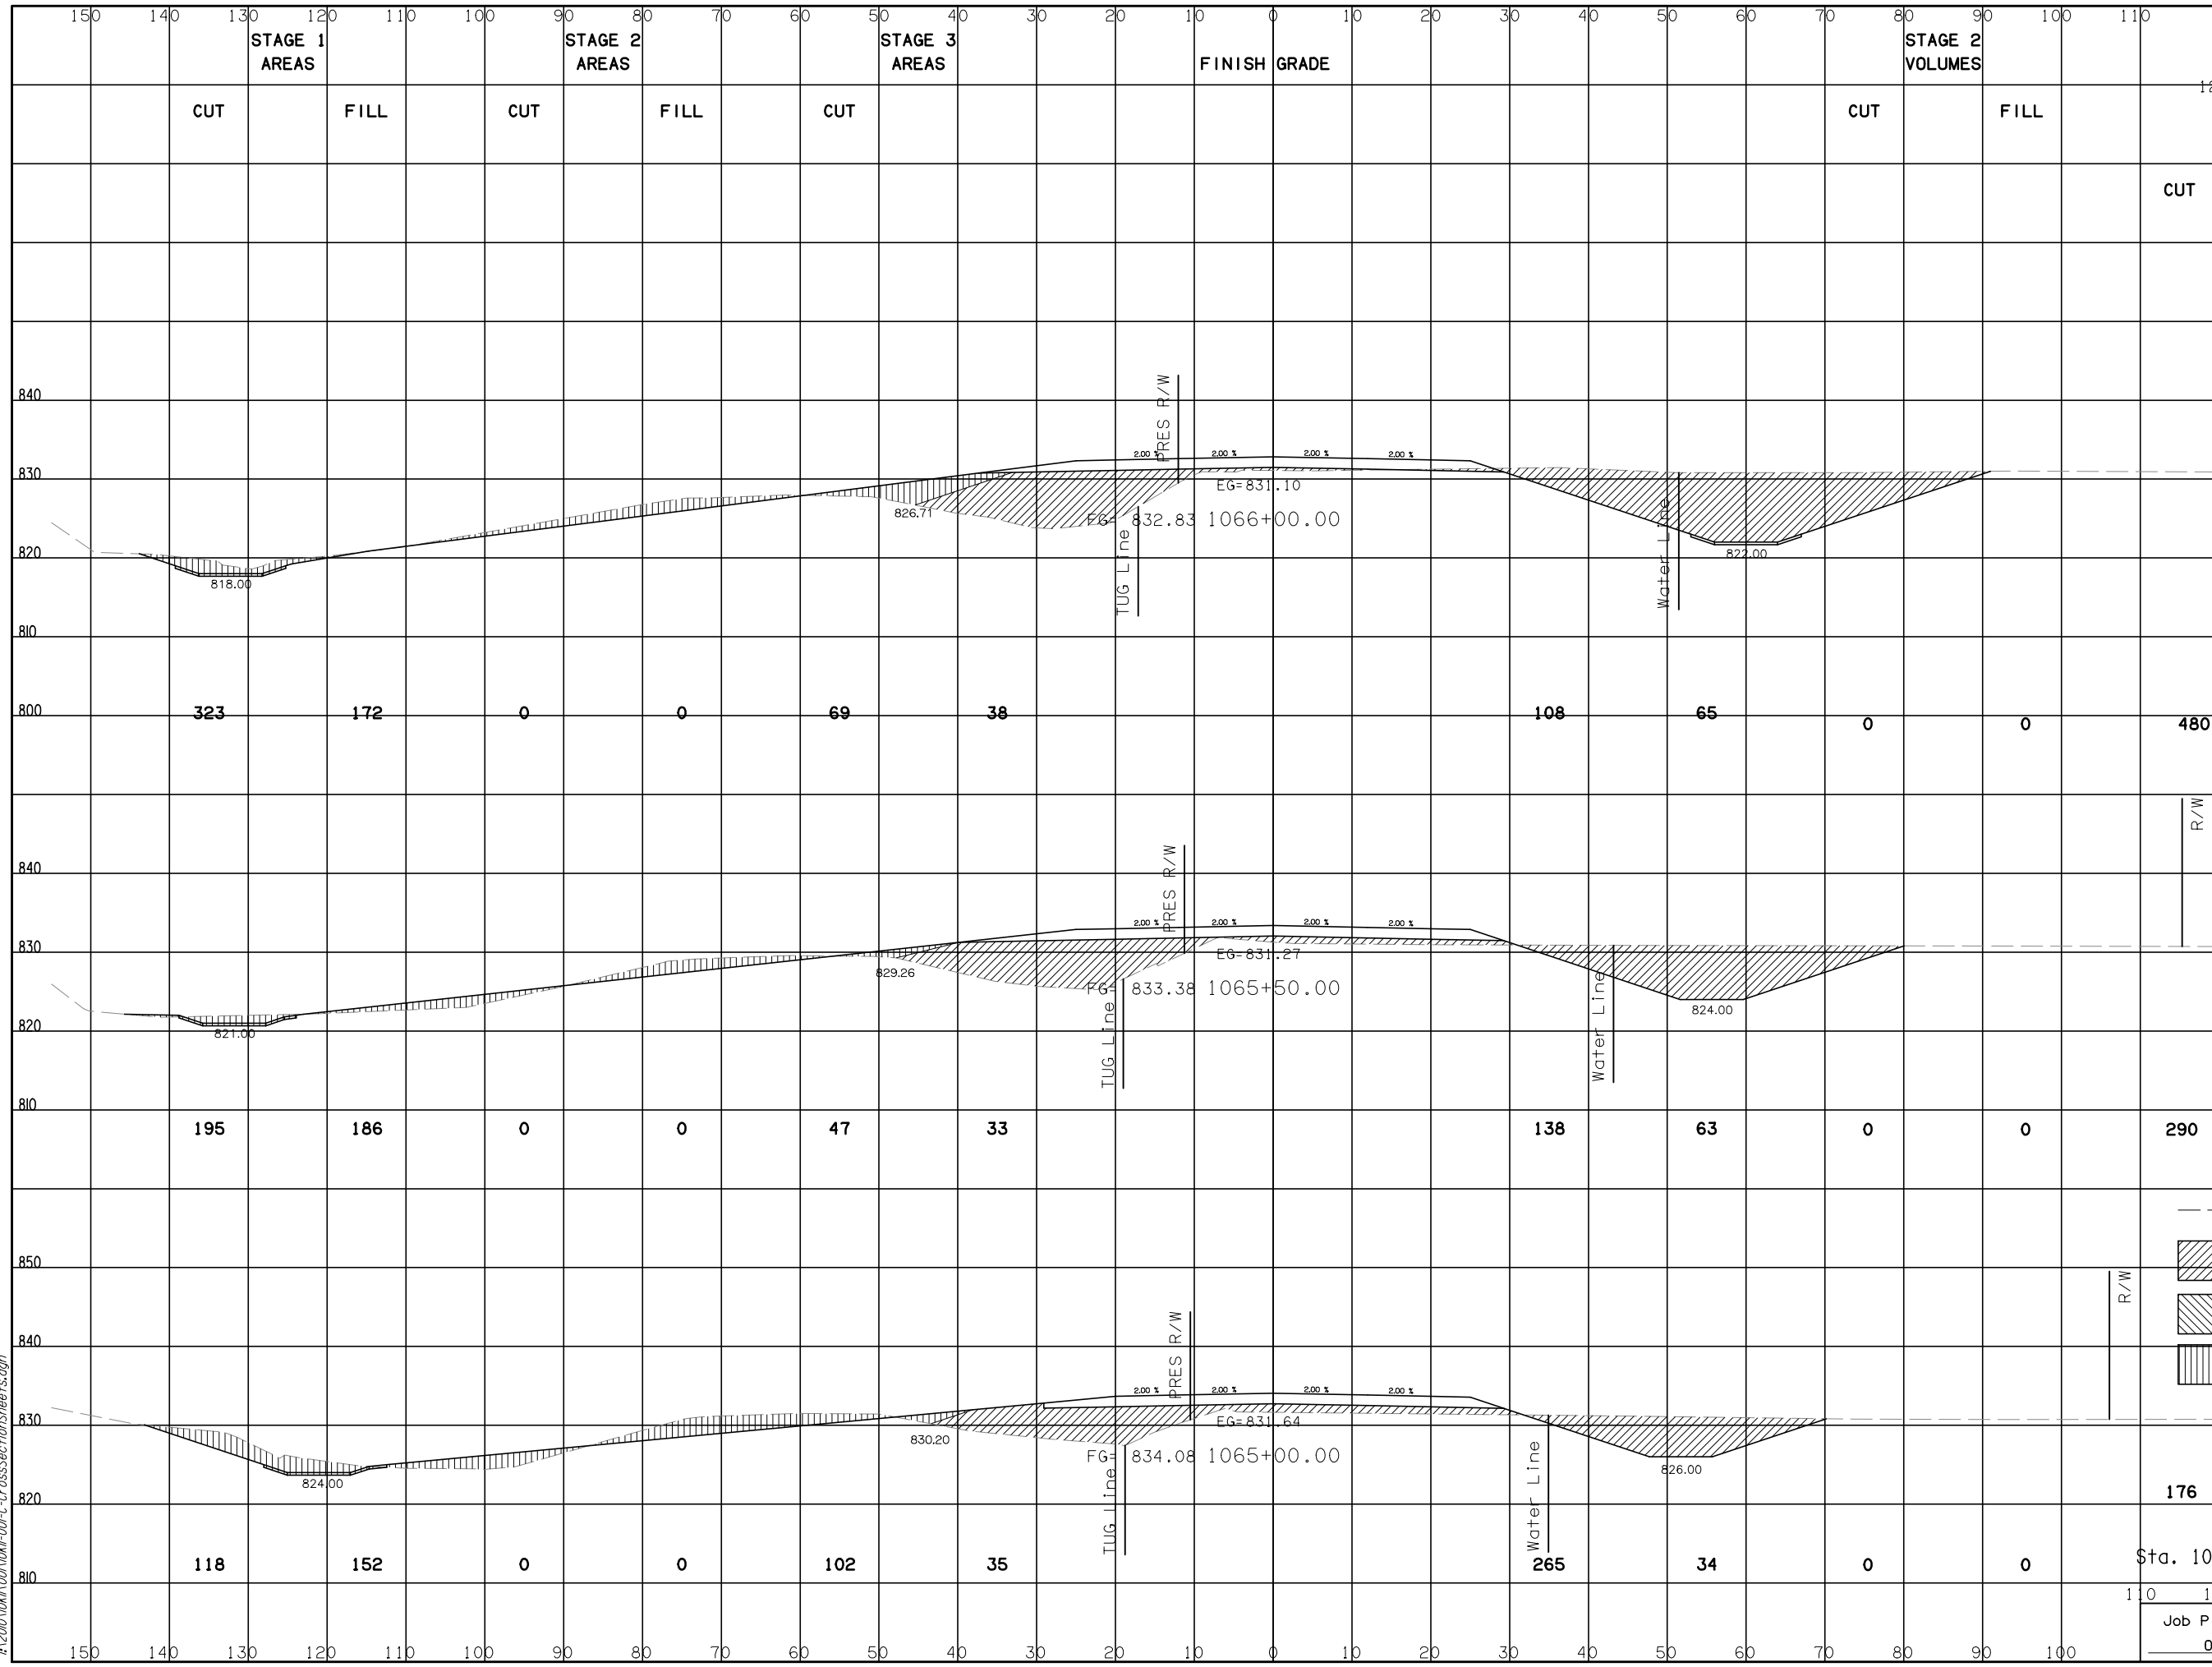

LEGEND

- EXISTING GROUND
- ▨ STAGE 1
- ▩ STAGE 2
- ▤ STAGE 3

SH-99
Sta. 1065+00.00 To Sta. 1066+00.00

Job Piece No. 24261(04)
OSAGE County Sheet No. X62

DSNR: XXX PLOTTED BY: joydezier@CAL: 6/9/2017 11:45:06 AM
 I:\2010\10M\1001\001-C-CrossSection\Sheets.dgn