



TRAFFIC CONTROL DETAIL
(ADVANCED WARNING)

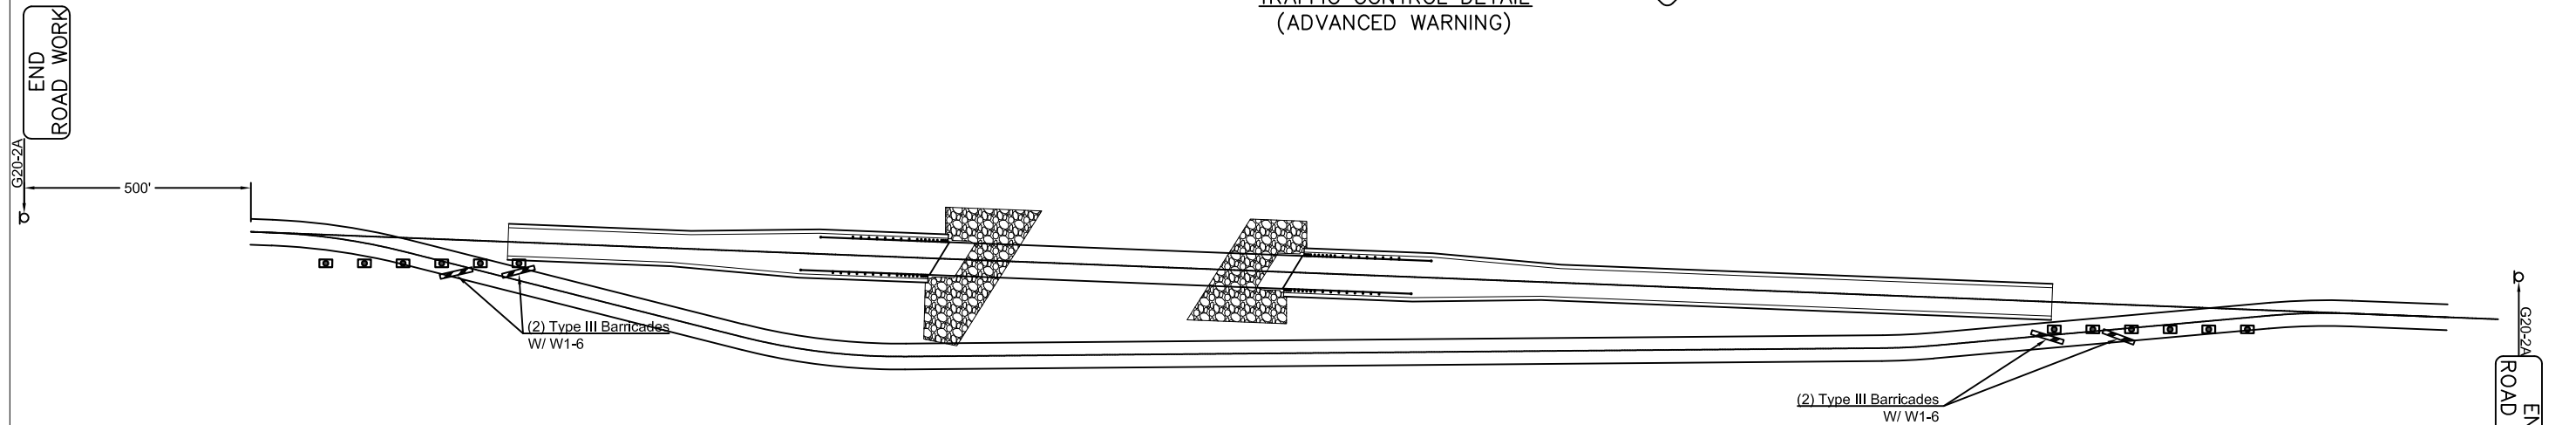

TRAFFIC CONTROL DETAIL
(CONSTRUCT & REMOVE SHOO-FLY)

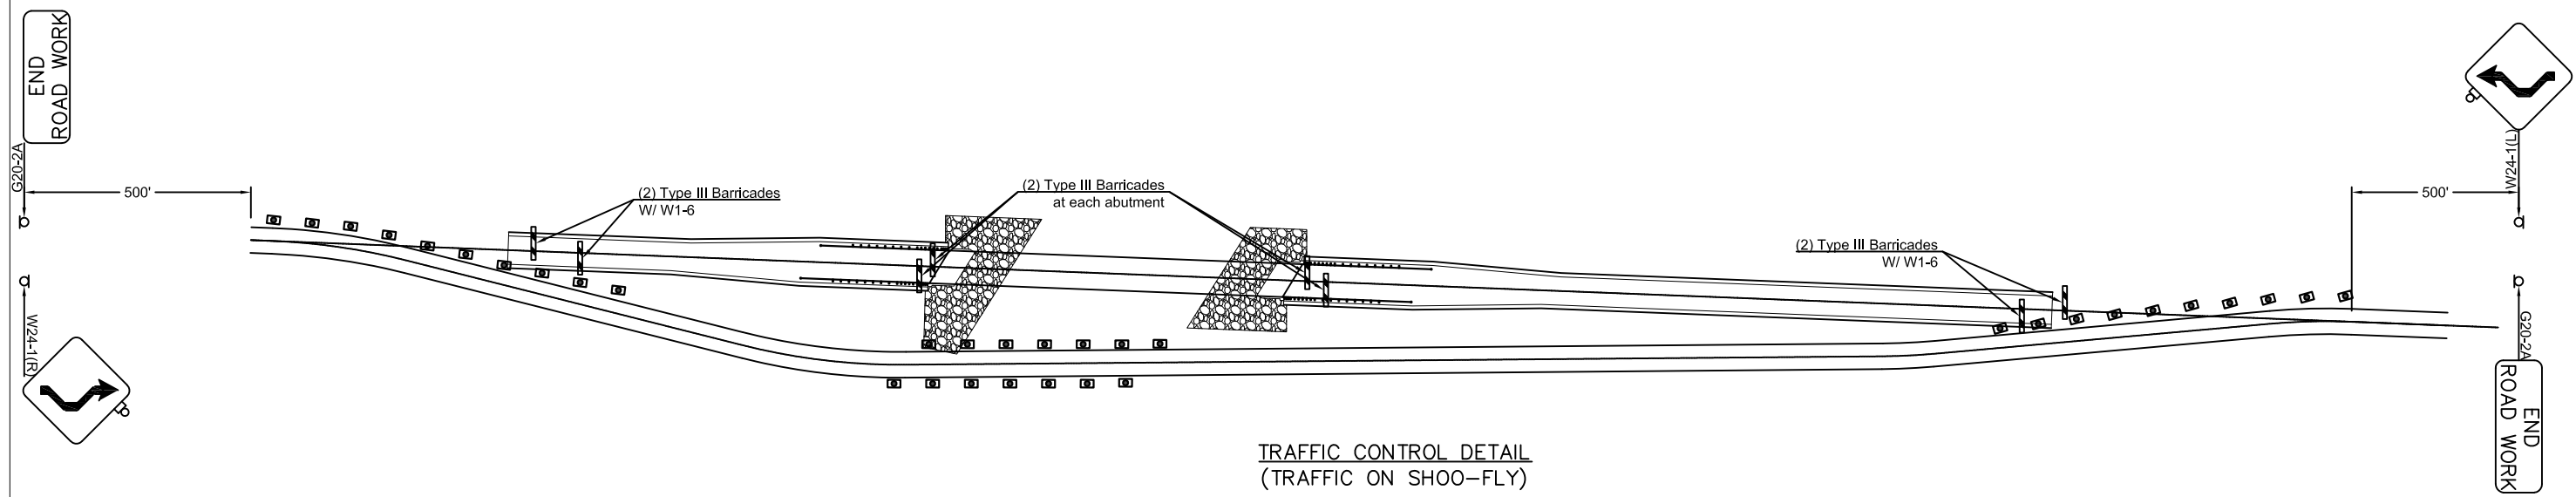

TRAFFIC CONTROL DETAIL
(TRAFFIC ON SHOO-FLY)

NOT TO SCALE

KEY:

	Vertical Panel
	Sign
	Type III Barricade

Note 1:
The maximum spacing (feet) between vertical panels shall be twice the posted speed limit.
Note 2:
All signs, barricades, and vertical pannels shall contain a warning light.

Note 3:
The contractor shall maintain drive access at all times.

TEXAS COUNTY

TRAFFIC CONTROL PLAN

J/P NO. 30490(04) SHEET T001