


DESCRIPTION	REVISIONS	DATE
△ QUANTITY UPDATED		10/11/17

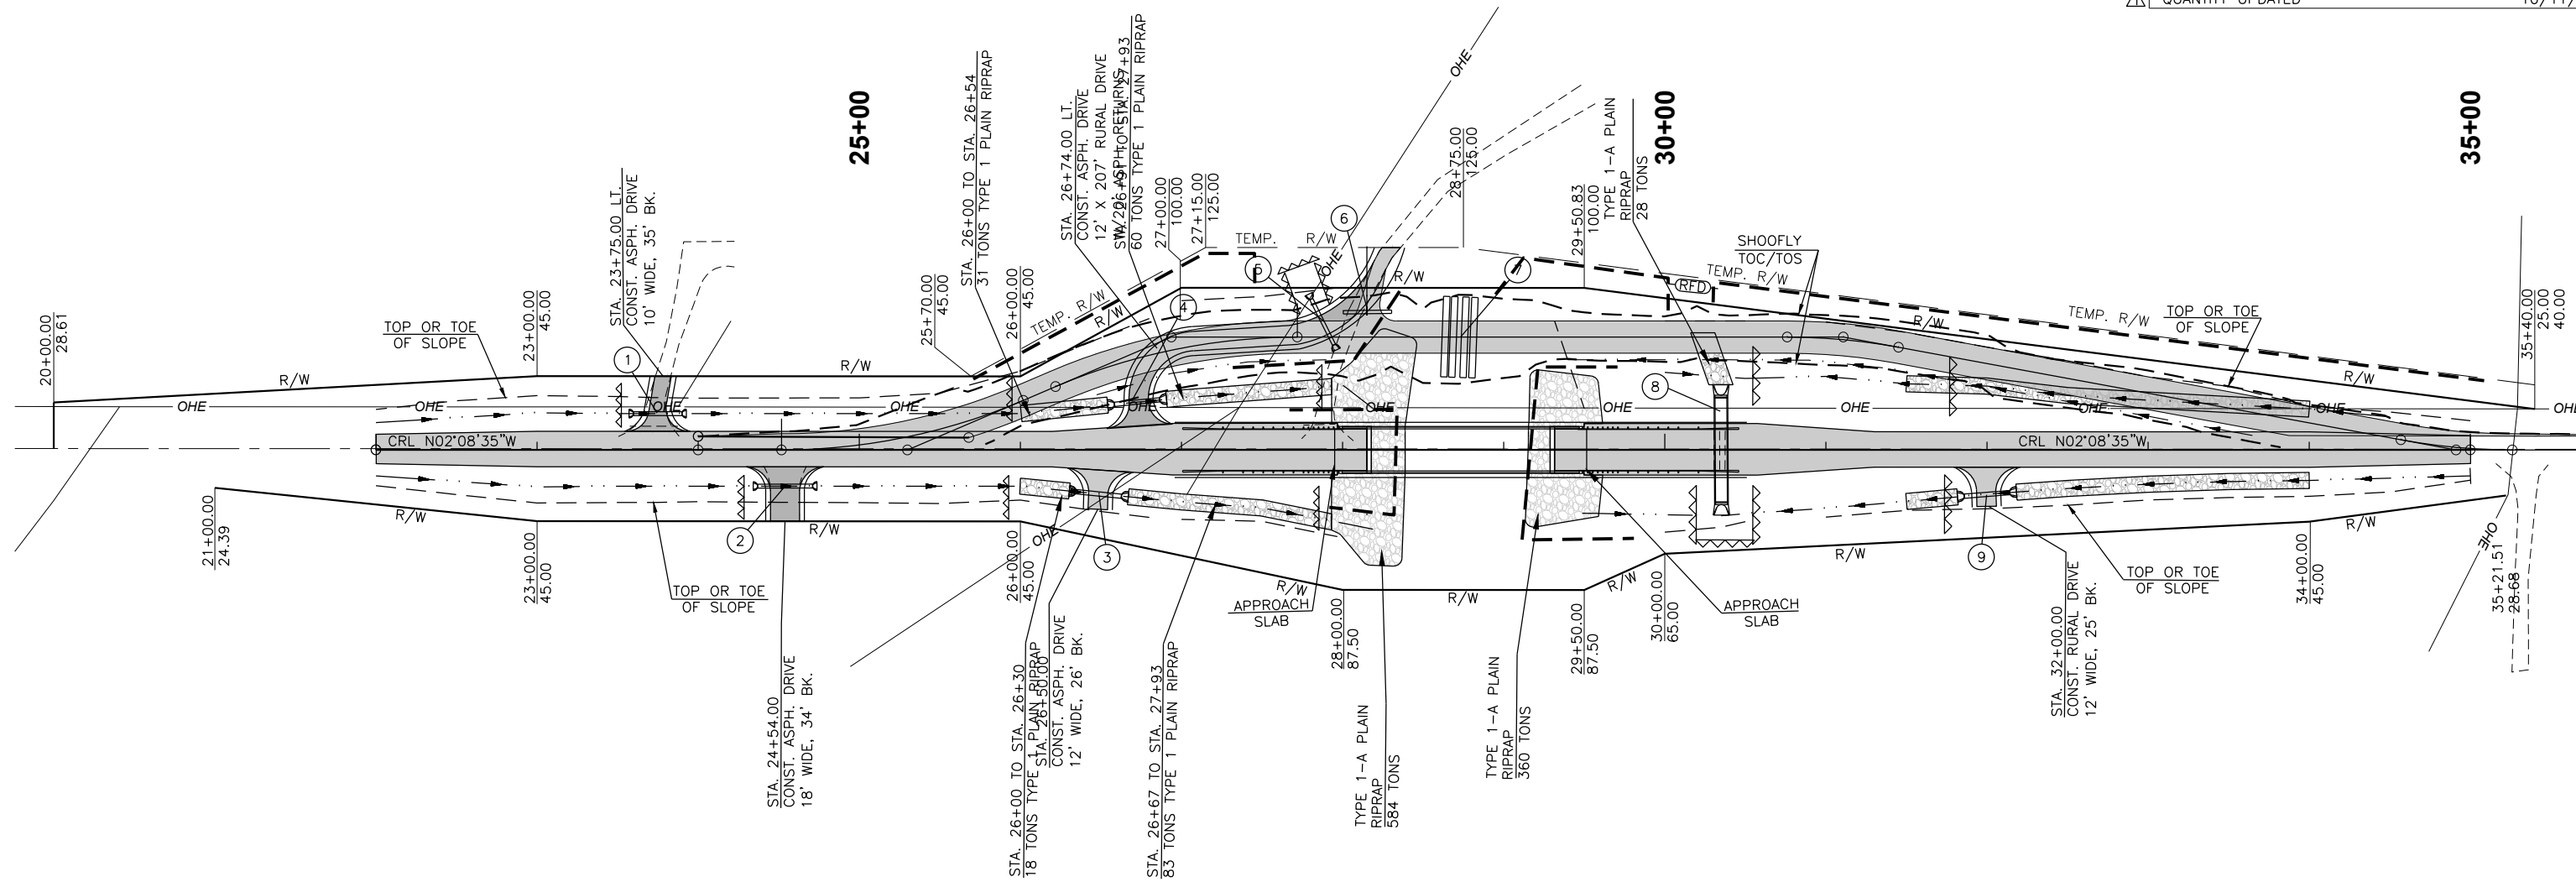

**EROSION CONTROL AND CONSTRUCTION NOTES**

SOLID SLAB SODDING SHALL BE PLACED ON ALL DISTURBED AREAS.

THE PLANTING OF SOLID SLAB SOD SHALL BE RESTRICTED TO THE PERIOD FROM MARCH 1 TO AUGUST 31.

AT THE BEGINNING OF TURFING OPERATIONS, ANY AREAS INCLUDED IN PLANNED QUANTITIES THAT HAVE GROWN A SATISFACTORY VOLUNTEER TURF OF PERENNIAL GRASS, AS DETERMINED BY THE ENGINEER, SHALL BE FERTILIZED AND WATERED AS CALLED FOR ON THE PLANS, BUT SHALL NOT BE SEEDED, SODDED OR SPRIGGED.

VEGETATIVE MULCHING: THE VEGETATIVE MULCH SHALL BE ANCHORED IN ACCORDANCE WITH THE "MULCHING-TILLER METHOD", AS SPECIFIED IN 233.04B(2) OF THE STANDARD SPECIFICATIONS.

TOPSOIL NOTE:  
RESERVED TOPSOIL SHALL BE SPREAD APPROX. 5 INCHES THICK FIRST ON COMPLETED FORE SLOPES OF FILL SECTIONS AND THE REMAINDER ON COMPLETED CUT SLOPES OR OTHER PRIORITY AREAS LOCATED BY THE ENGINEER.

AREAS ON WHICH SALVAGED TOPSOIL IS TO BE REPLACED SHALL HAVE 18-46-0 FERTILIZER APPLIED AT THE RATE OF 150 POUNDS PER ACRE JUST PRIOR TO THE REPLACEMENT OF SALVAGED TOPSOIL.

**EROSION CONTROL QUANTITIES**

DESCRIPTION	UNITS	QUANTITY
TEMPORARY SILT FENCE (1)	LF	2,000.00
TEMPORARY SILT DIKE (1)	LF	300.00
SOLID SLAB SODDING	SY	20,581.00
VEGETATIVE MULCHING (2)	AC	8.50
ROCK FILTER DAM (TYPE 2) (1)	CY	20.00
CLASS C CONCRETE (3)	CY	10.00
TYPE 1 PLAIN RIPRAP	TON	475.00
TYPE 1-A PLAIN RIPRAP	TON	944.00
TYPE 1-A FILTER BLANKET	TON	239.00

- (1) ESTIMATED QUANTITY FOR USE IN CONJUNCTION WITH THIS SHEET AND AS DIRECTED BY THE ENGINEER.
- (2) QUANTITY BASED ON 4.25 ACRES AT TWO APPLICATIONS.
- (3) QUANTITY INCLUDES 10 C.Y. FOR USE AS DIRECTED BY THE ENGINEER.

**LEGEND**

TEMPORARY SILT FENCE	---
TEMPORARY SILT DIKE	▲▲▲▲
SOLID SLAB SOD DITCH	→ · · · →
RIPRAP	▨
ROCK FILTER DAM (TYPE 2)	(RFD)

**EROSION CONTROL PLAN**