


NOTE: ALL DISTANCES SHOWN TO RIGHT-OF-WAY, FENCES, UTILITIES AND OTHER EXISTING OBJECTS ARE FROM CL OF SURVEY.

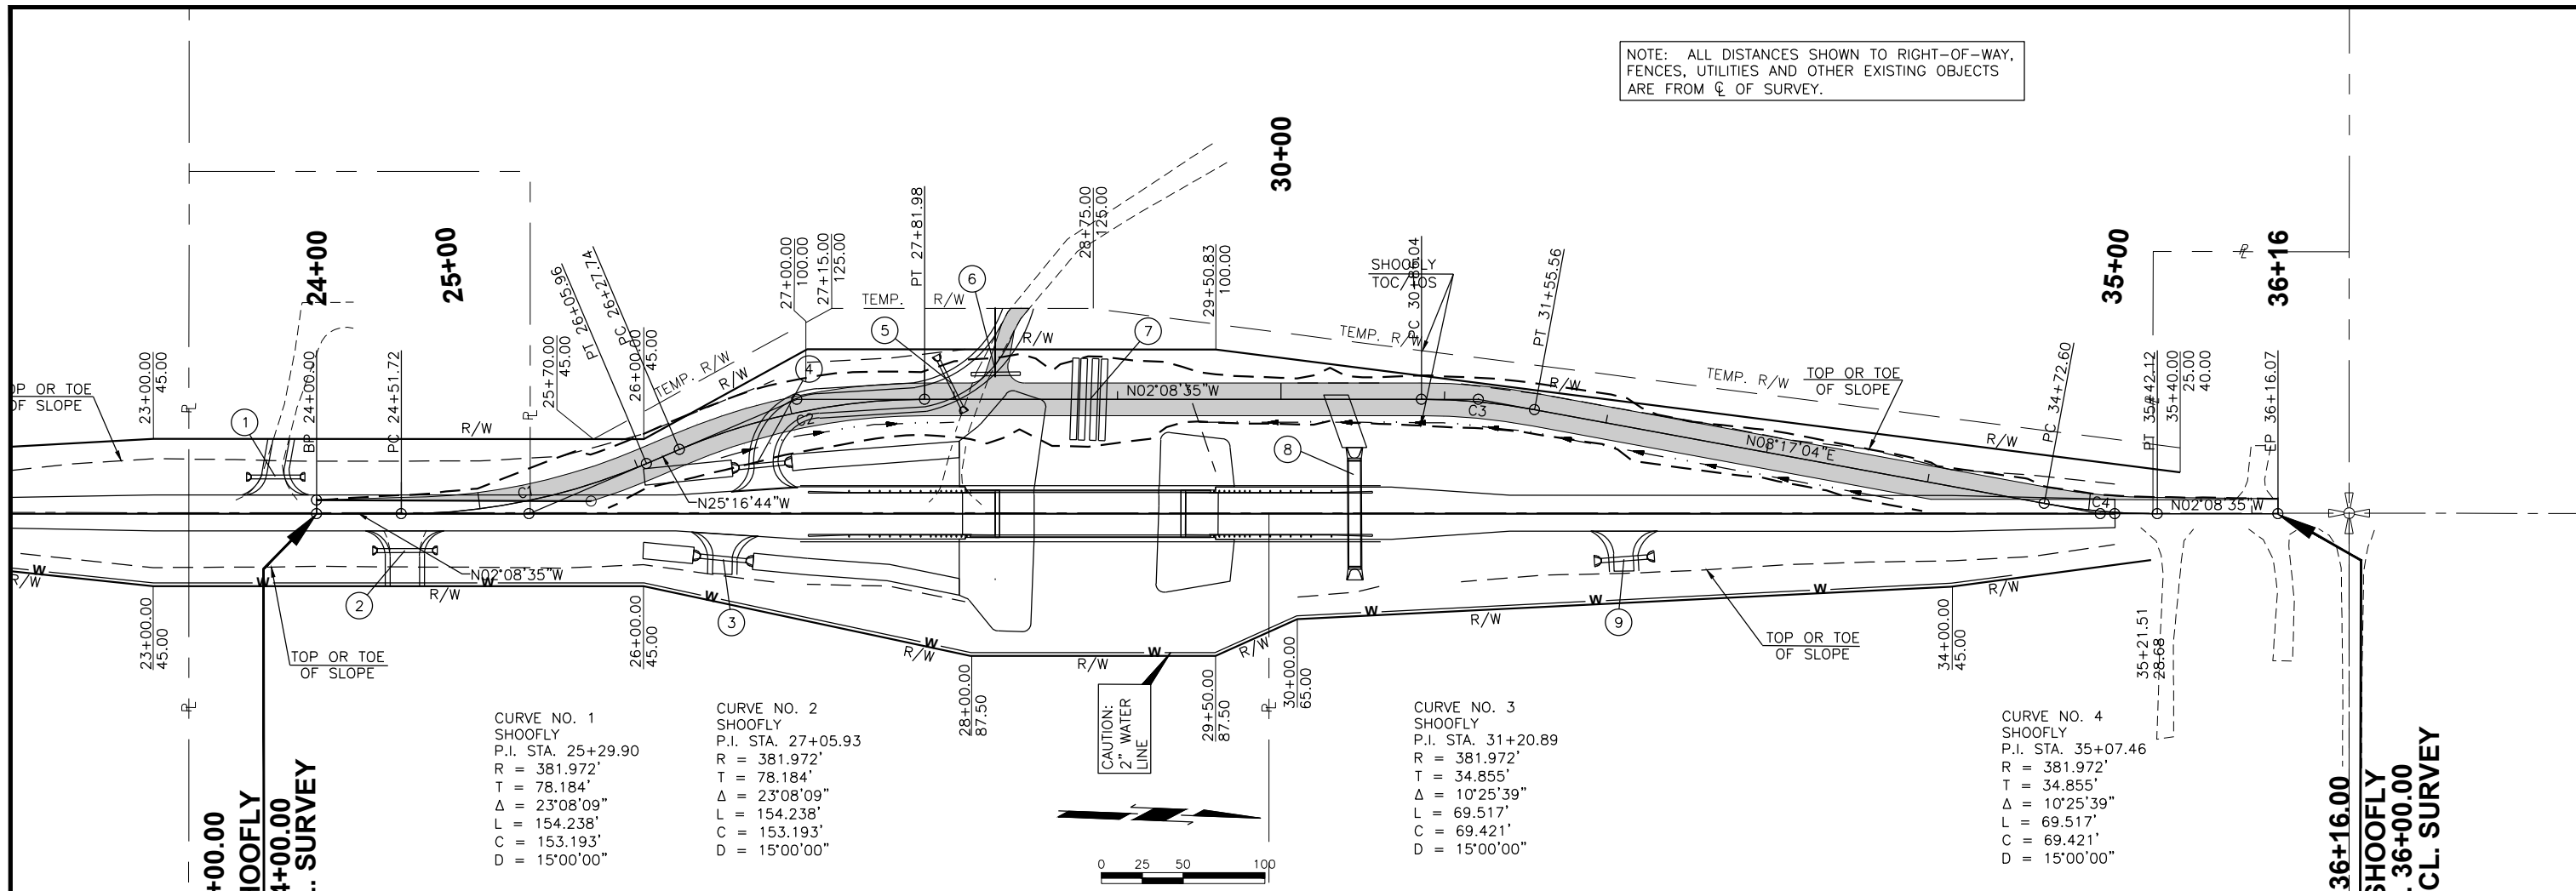


CURVE NO. 1
SHOOFLY
P.I. STA. 25+29.90
R = 381.972'
T = 78.184'
Δ = 23°08'09"
L = 154.238'
C = 153.193'
D = 15°00'00"

CURVE NO. 2
SHOOFLY
P.I. STA. 27+05.93
R = 381.972'
T = 78.184'
Δ = 23°08'09"
L = 154.238'
C = 153.193'
D = 15°00'00"


CURVE NO. 3
SHOOFLY
P.I. STA. 31+20.89
R = 381.972'
T = 34.855'
Δ = 10°25'39"
L = 69.517'
C = 69.421'
D = 15°00'00"

CURVE NO. 4
SHOOFLY
P.I. STA. 35+07.46
R = 381.972'
T = 34.855'
Δ = 10°25'39"
L = 69.517'
C = 69.421'
D = 15°00'00"

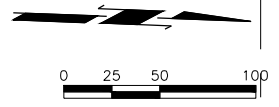

STA. 24+00.00
BEGIN SHOOFLY
= STA. 24+00.00
0.72' RT. CL. SURVEY

STA. 36+16.00
END SHOOFLY
= STA. 36+00.00
0.37' RT. CL. SURVEY

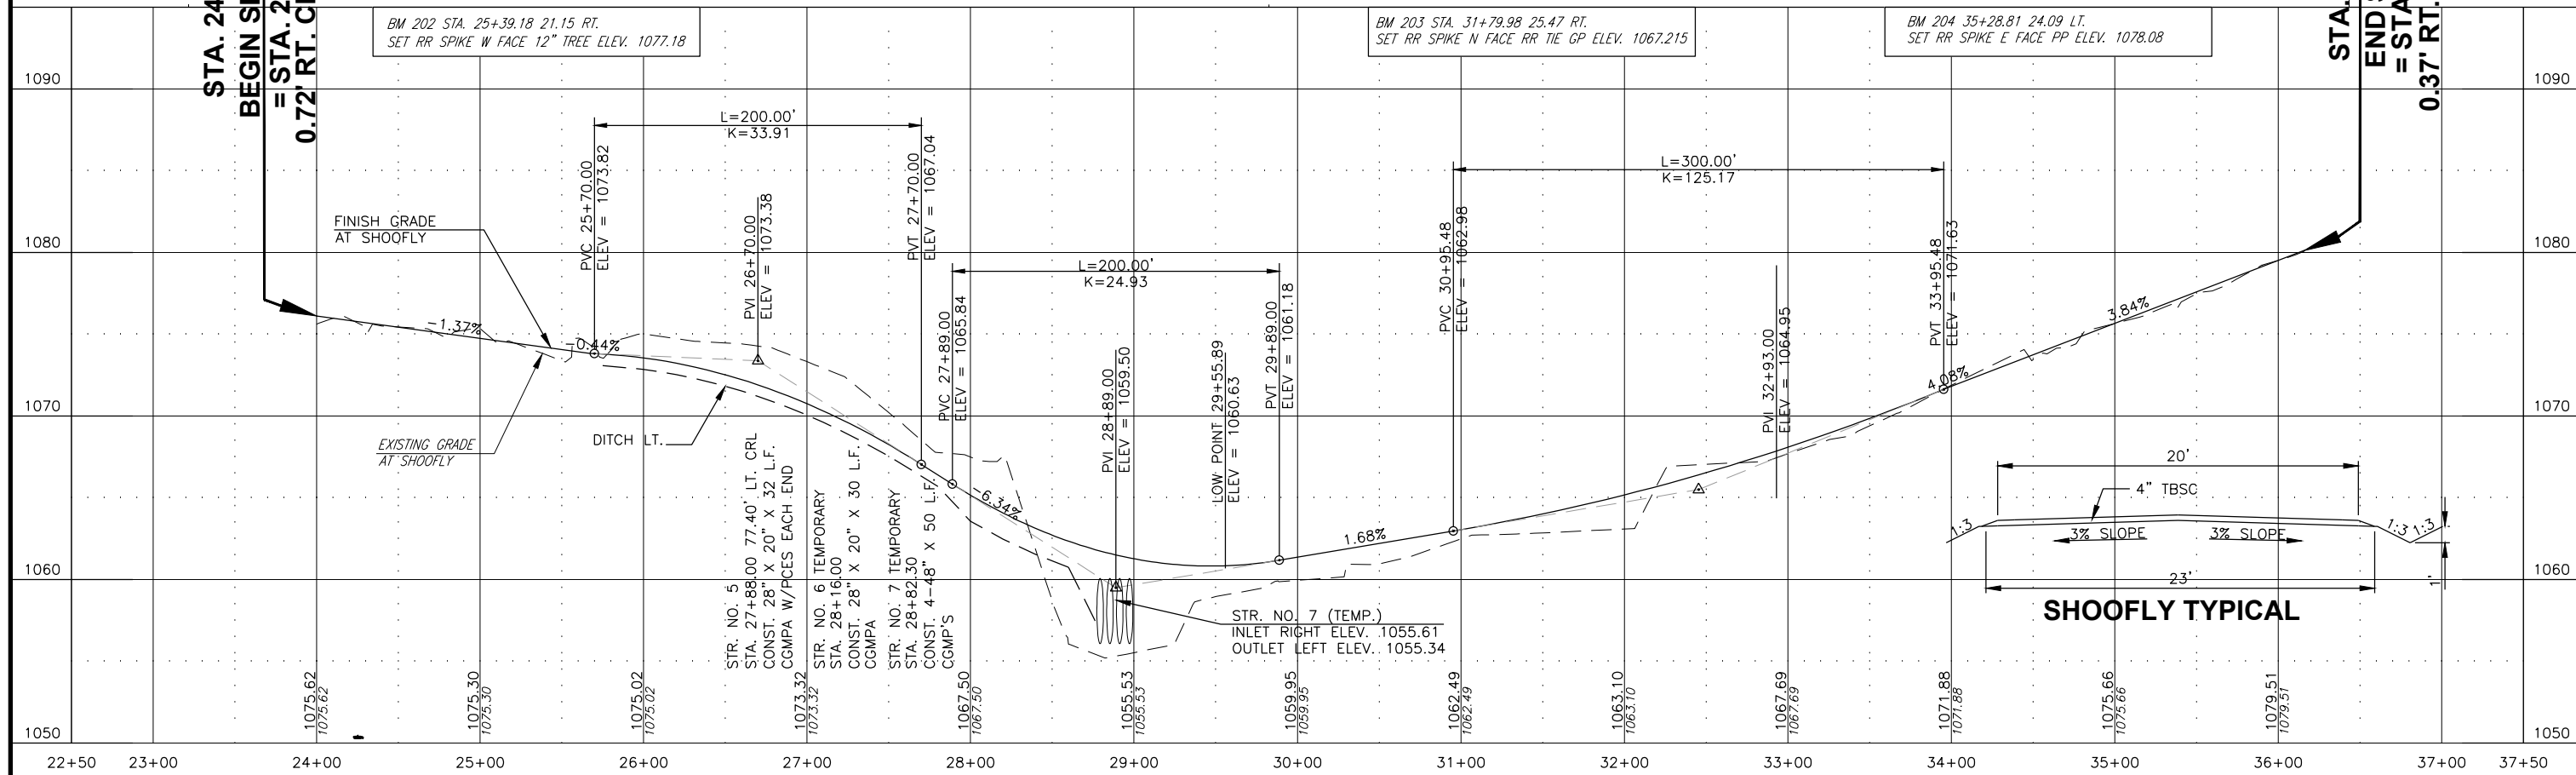

SHOOFLY TYPICAL