

CRL  
 CURVE NO.2  
 STA. 6+99.56  
 N = 371031.7412  
 E = 2526806.5612  
 Dc = 103°32.66"  
 Delta = 146°59.33"  
 R = 5410.00'  
 T = 84.19'  
 L = 168.37'  
 E = 0.66'


STA. 16+23.49  
 POWER POLE  
 (RELOCATE)  
 STA. 16+24.24  
 TELEPHONE  
 PEDESTAL (RELOCATE)

PTSta 7+83.74

STA. 17+90.84  
 POWER POLE 15.81' LT.  
 STA. 18+44.95  
 5- POT  
 (SET P&SHINER)  
 X = 2527031.5996000  
 Y = 3709381.9454000  
 ELEV. = 657.35

PCSta 8+66.38  
 PISSta 9+06.23  
 PISSta 9+06.23  
 PISSta 9+06.23

CRL  
 CURVE NO.3  
 STA. 9+06.23  
 N = 3709381.932  
 E = 2526990.8645  
 Dc = 35°48'35.48"  
 Delta = 146°59.33"  
 R = 160.00'  
 T = 39.85'  
 L = 78.11'  
 E = 4.89'

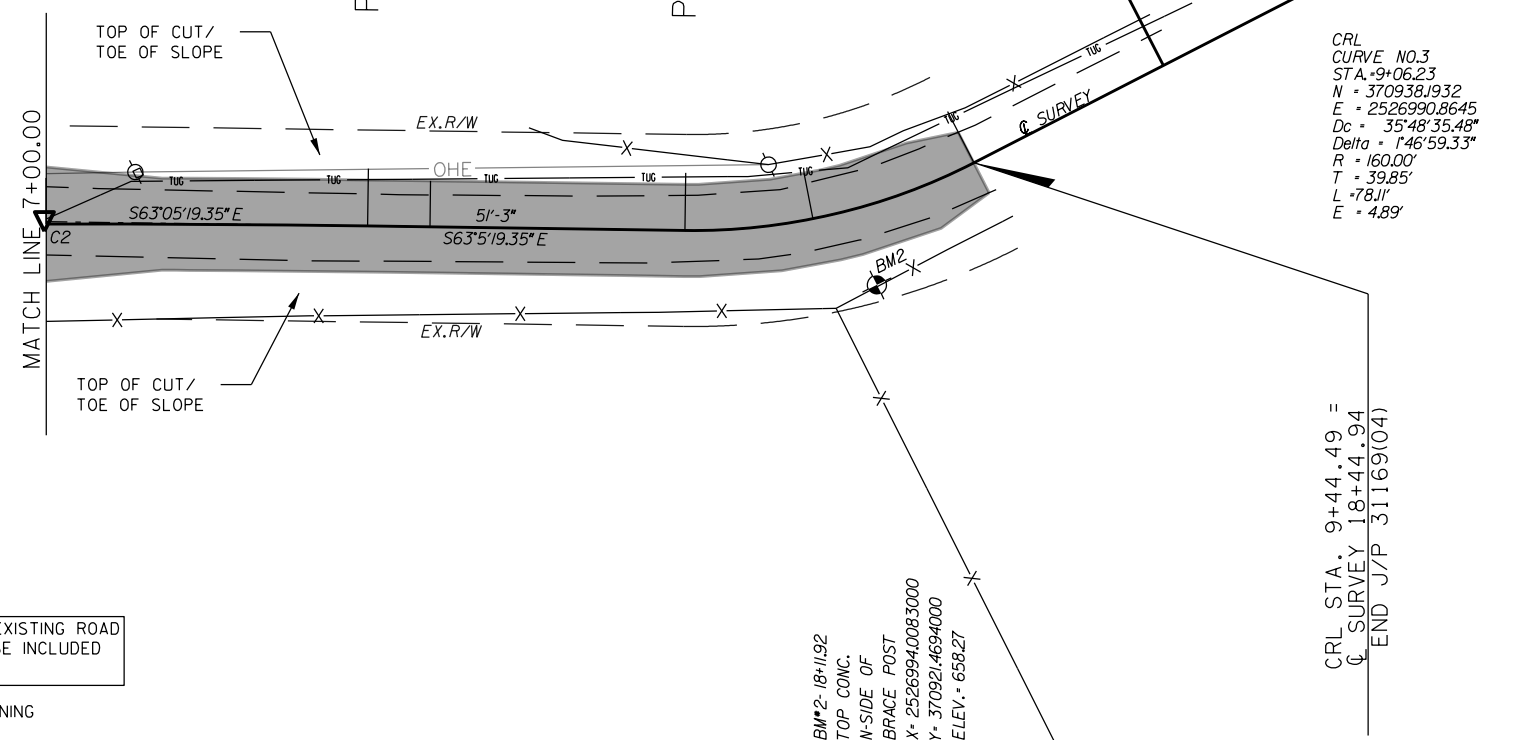

CONTRACTOR TO MEET AND MATCH EXISTING ROAD AT THE B.O.P. AND E.O.P. COST TO BE INCLUDED IN OTHER ITEMS OF WORK.

NOTE: R/W STATIONING AND DIMENSIONING IS FROM CL SURVEY.

