


TRAFFIC DESIGN

PROJECT ENGINEER : T. MAAROUF  
SQUAD SUPERVISOR : B. ABRAHAM

BRIDGE DESIGN

SQUAD SUPERVISOR : R. HENSLEY  
SQUAD MEMBERS : T. ELDRIDGE, P. GAFFORD, B. JONES, D. NASH, M. WANZER

ENGINEERING MANAGER : P. DEFRANCO, PE  
ENGINEER : C. OSBORNE, PE  
ENGINEER : A. LEBACK, EIT

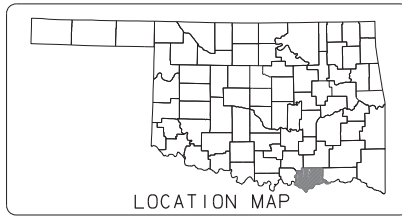

STATE OF OKLAHOMA  
DEPARTMENT OF TRANSPORTATION


PLAN OF PROPOSED  
**STATE HIGHWAY**  
PROJECT NO. SBR-207C(073)SB  
BRIDGE REHABILITATION  
SH-91 OVER SAND CREEK  
**BRYAN COUNTY**

CONTROL SECTION NO. 91-07-16  
JOB PIECE NO. 32756(04)  
BRIDGE A LOCATION NO. 0716 0340 X  
EXISTING NBI NO. 09424

INDEX OF SHEETS

SHEET NUMBER	SHEET DESCRIPTION
0001	TITLE SHEET
AB01	GENERAL NOTES AND SUMMARY OF PAY QUANTITIES (BRIDGE)
AT01	SUMMARY OF PAY QUANTITIES AND NOTES (TRAFFIC CONTROL)
AT02	SUMMARY OF PAY QUANTITIES AND NOTES (GUARDRAIL)
B001	GENERAL PLAN & TYPICAL SECTION (BRIDGE 'A')
B002	COLUMN REPAIR DETAILS
B003	COLUMN REPAIR REINFORCING
B004	PILE ENCASEMENT DETAILS
T001	TRAFFIC CONTROL DETAIL
T002	SIGNING AND REMOVAL
T003	GUARDRAIL LAYOUT

OKLAHOMA DEPARTMENT OF TRANSPORTATION					
FED. ROAD DIST. NO.	STATE	JOB PIECE NO.	FISCAL YEAR	SHEET NO.	TOTAL SHEETS
6	OKLA.				
DESCRIPTION		REVISIONS		DATE	

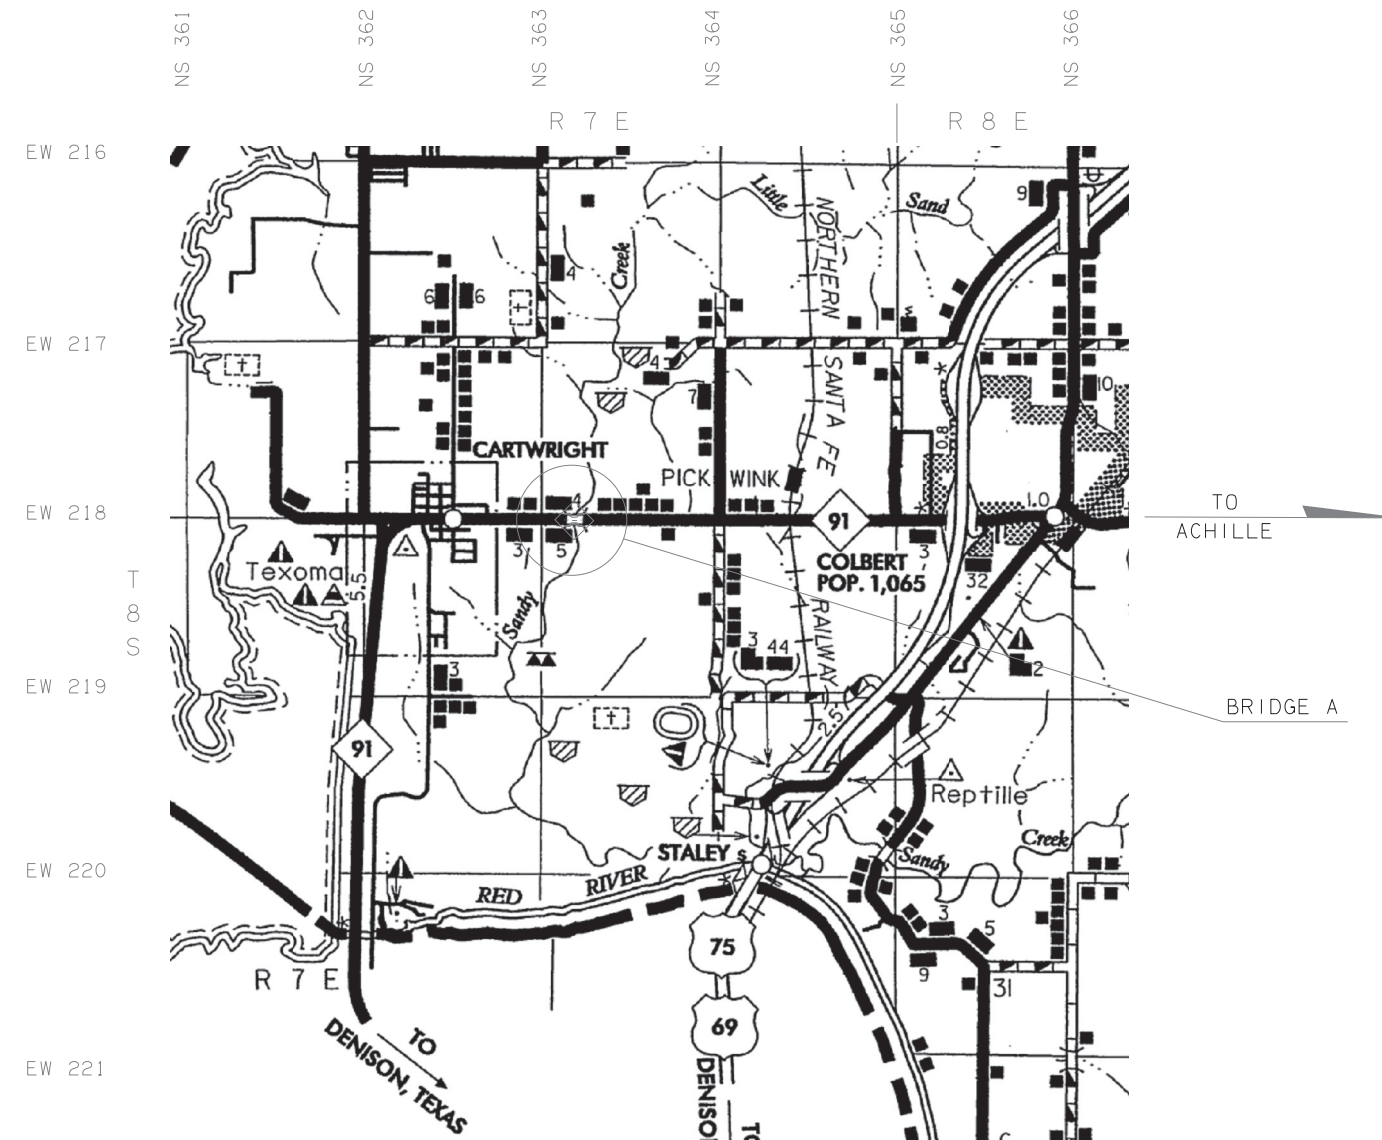

STANDARDS TO BE INCLUDED

TRAFFIC

TCS1-1-01	THRI-1-02
TCS2-1-00	SKT-1-00
TCS3-1-01	GA31-1-00
TCS4-1-01	GHW1-1-00
TCS5-1-00	GHW2-1-00
TCS6-1-02	SSS-1-1
TCS7-1-02	TSC2-3-2
TCS9-1-01	TSO-2-0
TCS11-1-01	GMS1-1-00
TCS14-1-00	SSP1-1-02
TCS20-1-00	SSA1-1-00
TCS21-1-02	
TCS24-1-02	

SCALES

PLAN 1" = 100'

PROFILE HOR. 1" = 100'

VER. 1" = 10'

LAYOUT MAP 1" = 5,280'

CONVENTIONAL SYMBOLS

	PROPOSED ROAD
	RAILROADS
	RANGE & TOWNSHIP
	SECTION LINES
	QUARTER SECTION LINES
	FENCES
	GROUND LINE
	EXISTING ROADS
	BASE LINE
	GRADE LINES
	TELEPHONE & TELEGRAPH
	POWER LINES
	BUILDINGS
	OILWELL
	DRAINAGE STRUCTURES - IN PLACE
	DRAINAGE STRUCTURES - NEW
	RIGHT-OF-WAY LINES - EXISTING
	RIGHT-OF-WAY LINES - NEW
	CONTROLLED ACCESS
	RIGHT-OF-WAY FENCE

2009 OKLAHOMA STANDARD SPECIFICATIONS FOR HIGHWAY CONSTRUCTION GOVERN, APPROVED BY THE U.S. DEPARTMENT OF TRANSPORTATION, FEDERAL HIGHWAY ADMINISTRATION, JANUARY 4, 2010.

PREPARED BY:  
OKLAHOMA DEPARTMENT OF TRANSPORTATION  
BRIDGE DESIGN DIVISION  
*Patty F. DeFranco*  
PATTY F. DEFRANCO, P.E.  
OKLA. REG. NO. 20916  
DATE 8/11/17

OKLAHOMA DEPARTMENT OF TRANSPORTATION	DEPARTMENT OF TRANSPORTATION FEDERAL HIGHWAY ADMINISTRATION
DATE APPROVED _____	DATE APPROVED _____
BY _____ CHIEF ENGINEER	BY _____ DIVISION ADMINISTRATOR
SWO _____	PROJECT NO. SBR-207C(073)SB
COUNTY BRYAN	HIGHWAY SH-91 SHEET NO. 0001

P.E. NO. : 32756(01)