



REVISIONS		
REV. NO.	DESCRIPTION	DATE

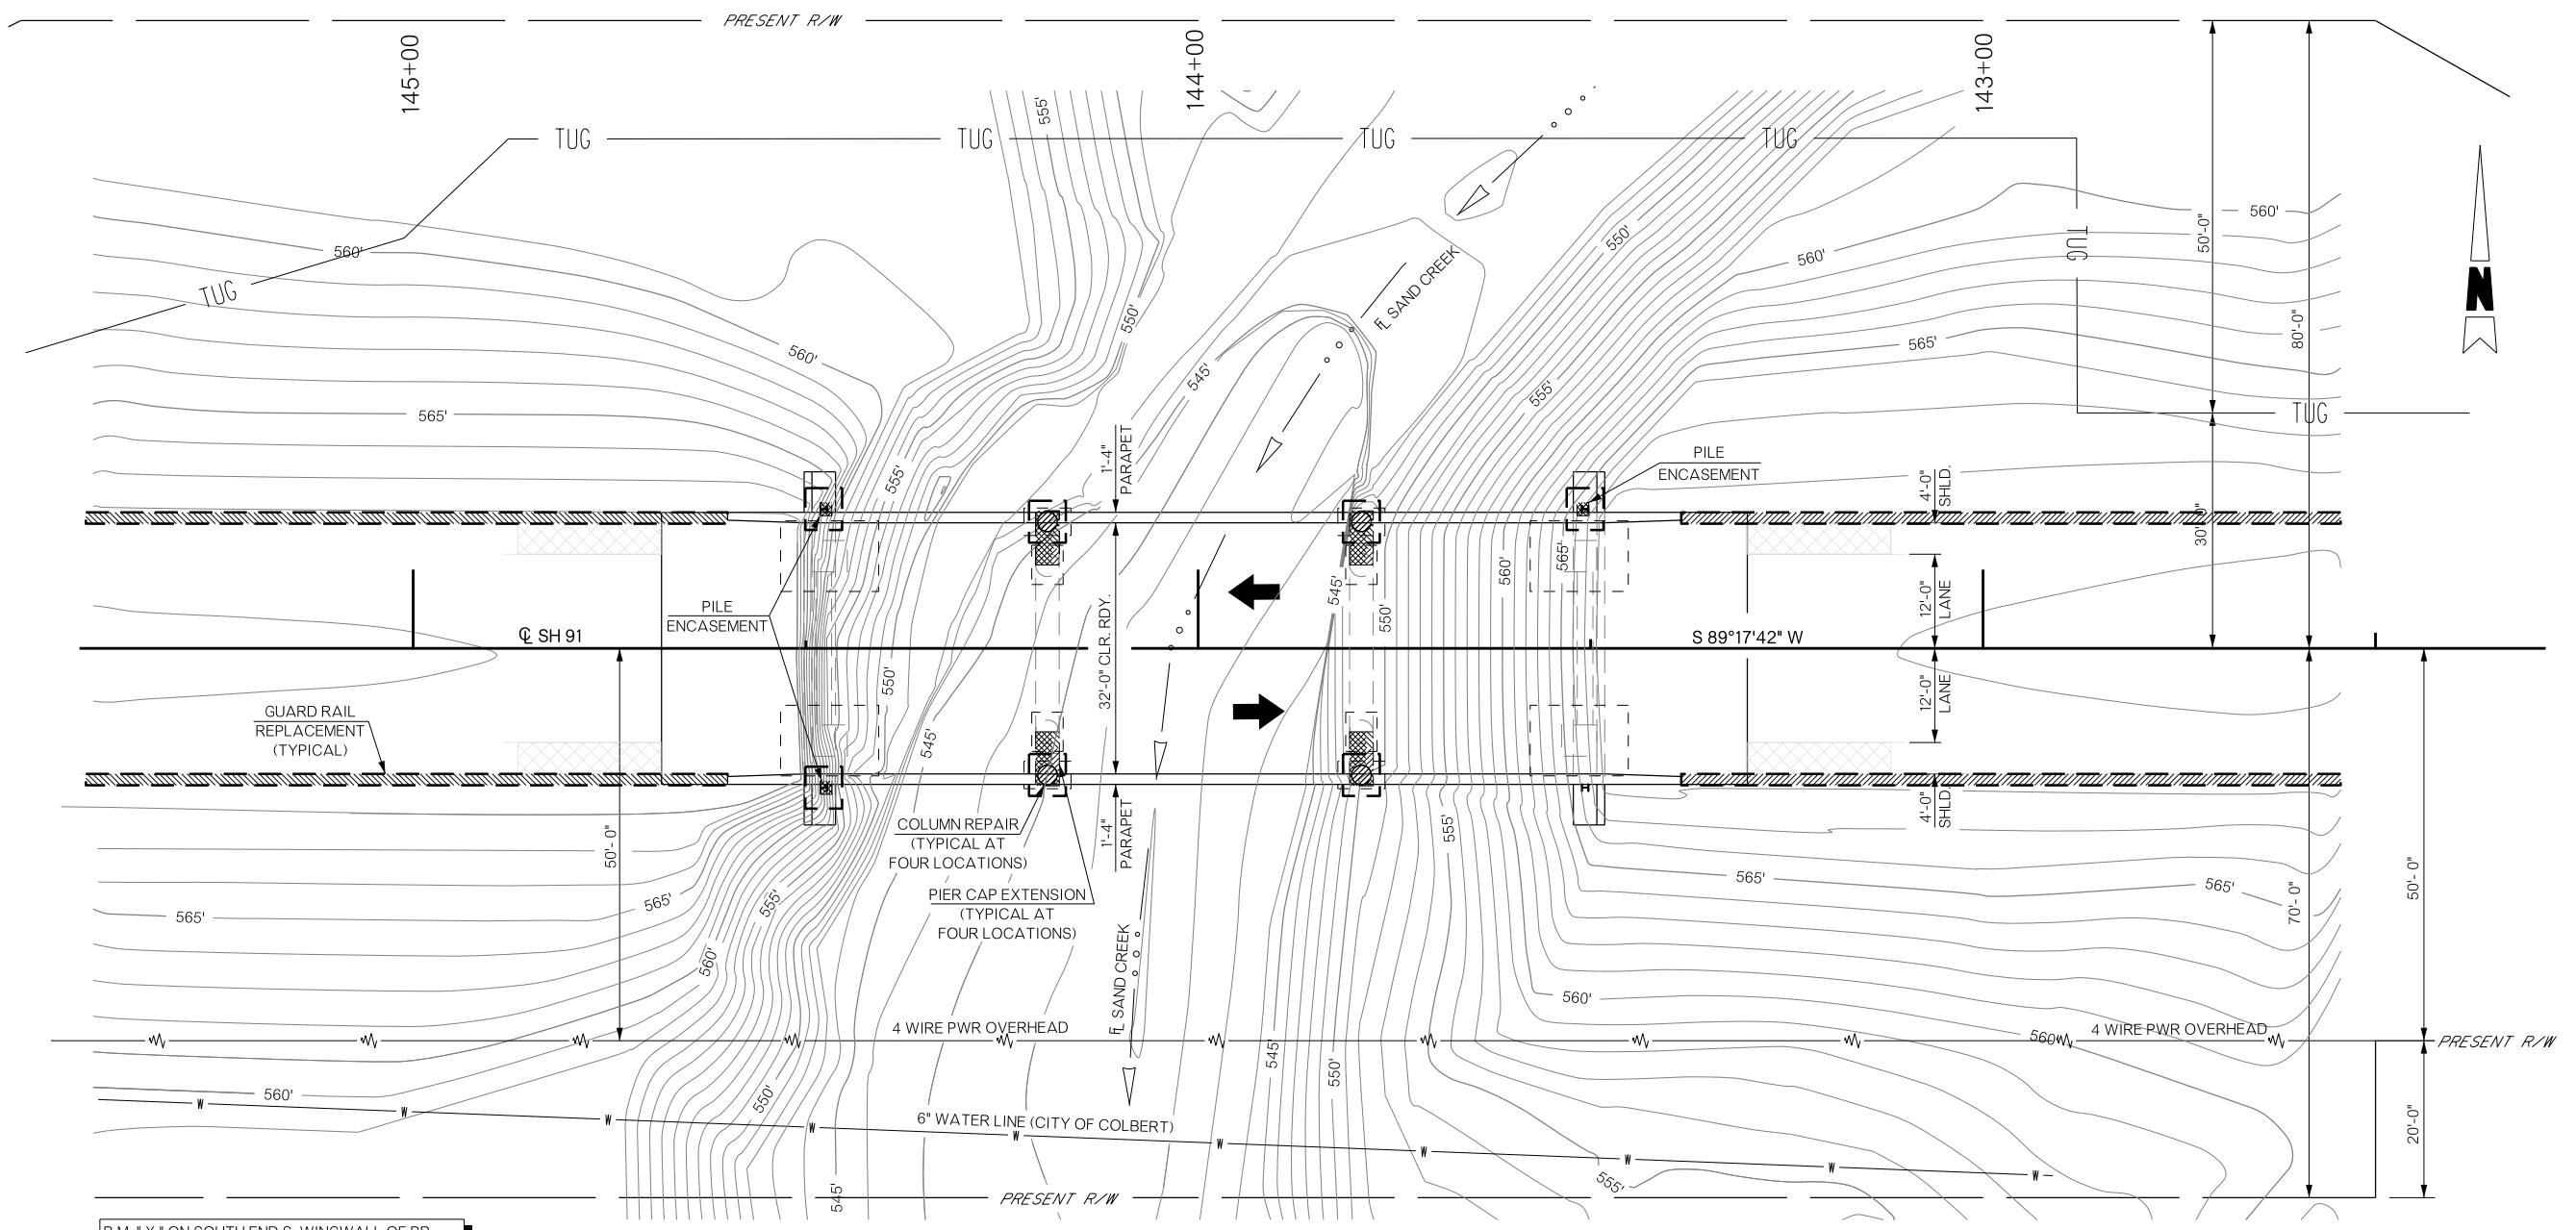

B.M. "X" ON SOUTH END S. WINGWALL OF BR.
20.3' LT.
STATION 144+50 ELEVATION = 569.42

PLAN

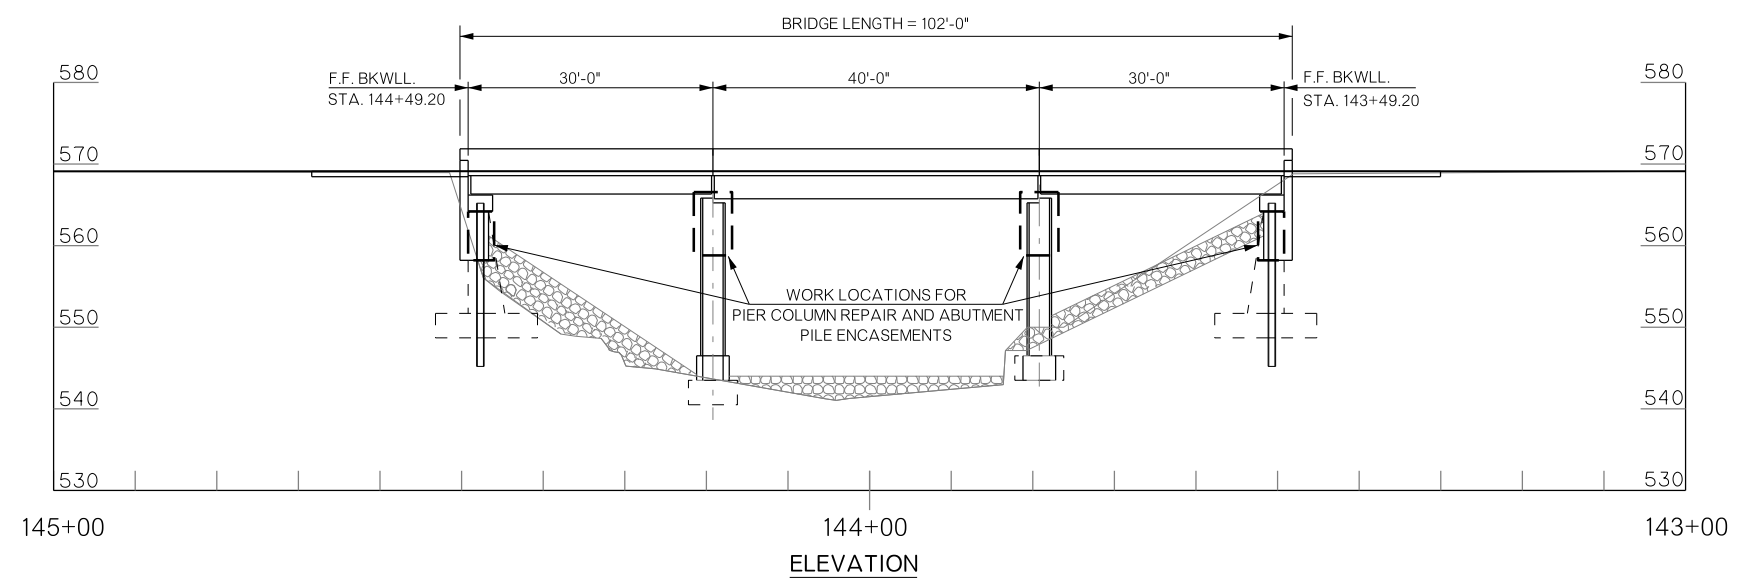

ELEVATION

BRIDGE "A" SH-91 OVER SAND CREEK		BRYAN COUNTY		Design	N/A	N/A
GENERAL PLAN AND TYPICAL SECTION				Detail	RAH	7/17
				Check	TEE	8/17
				Squad	HENSFLEY	
				Engr.	DEFRANCO	
STATE OF OKLAHOMA		DEPARTMENT OF TRANSPORTATION				
JOB/PIECE NO. 32756(04)		SHEET NO. B001				