



CONCRETE DRIVEWAY
 SOD

SCALE: 1"=30'

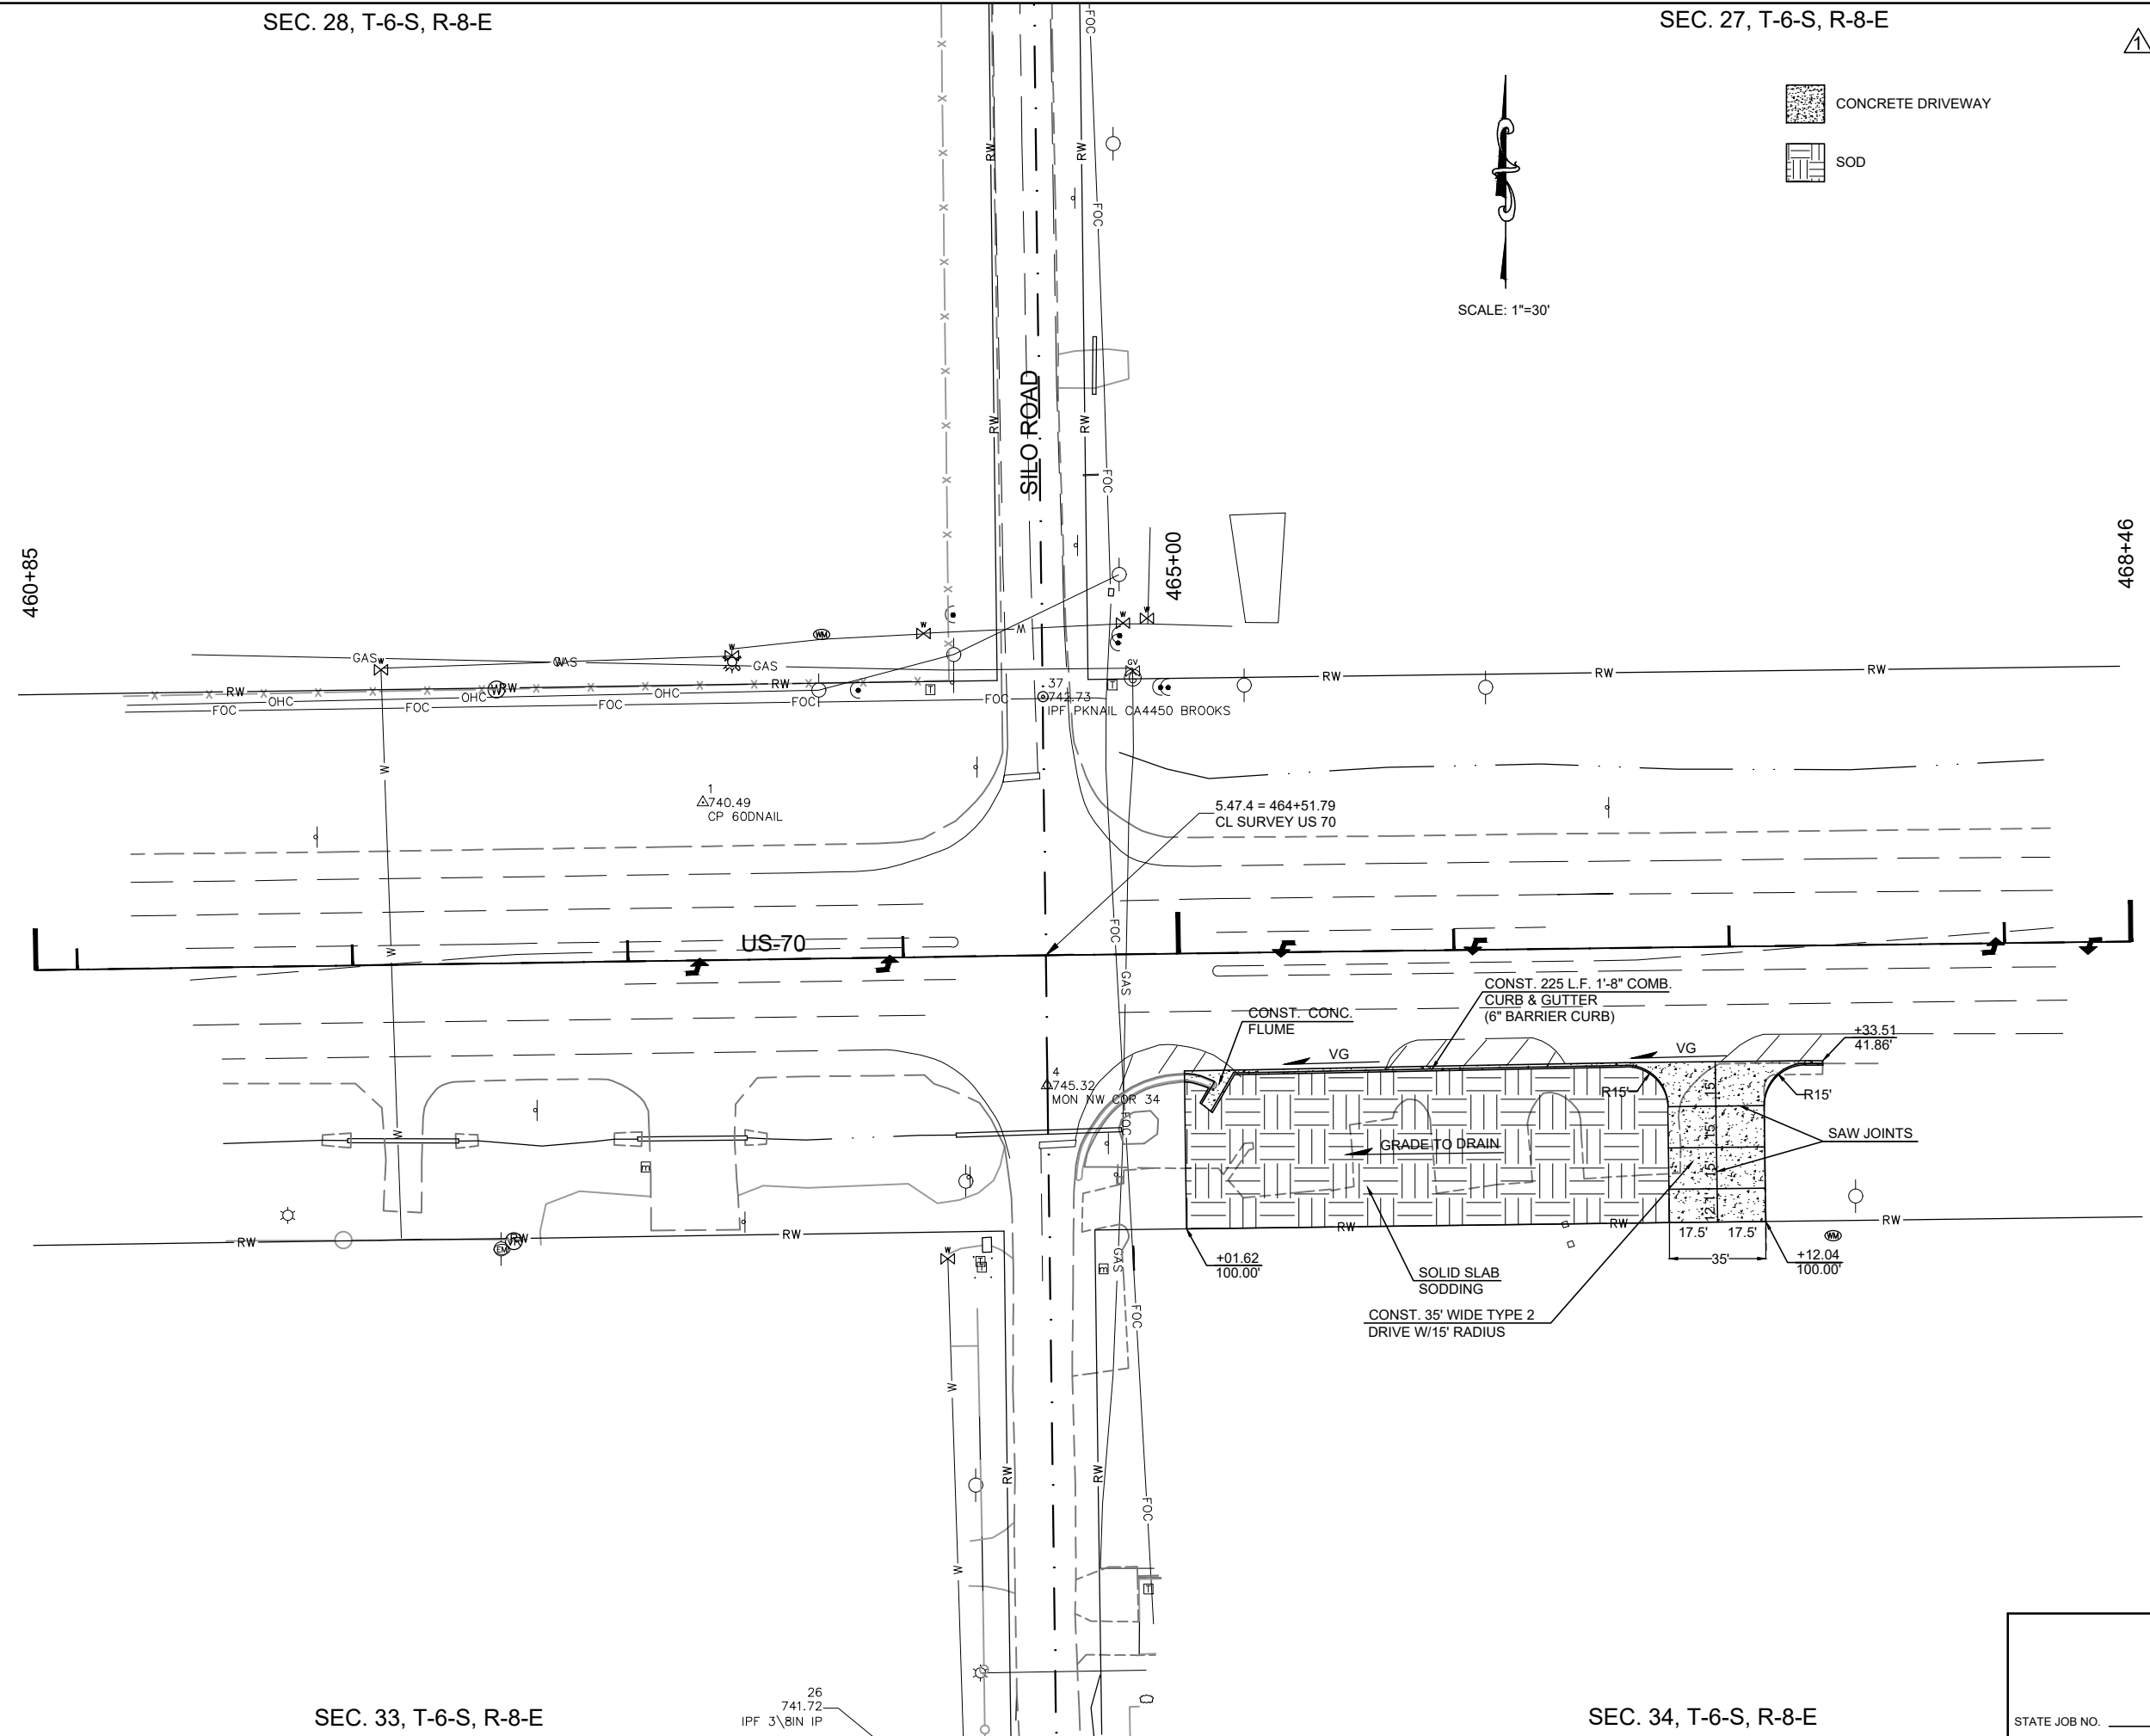

U:\Projects\324 - TEC Durant - Driveways\DWG\Driveway Plan Sheet.dwg 10/18/2017 9:04 AM Ed 1 ###

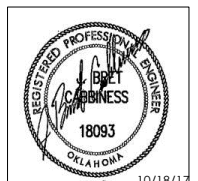

FINAL PLANS