
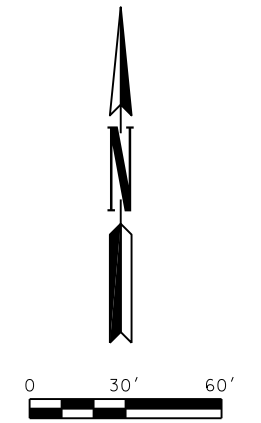


REVISIONS		
NO.	DESCRIPTION	DATE

MATCH LINE STA. 7+50

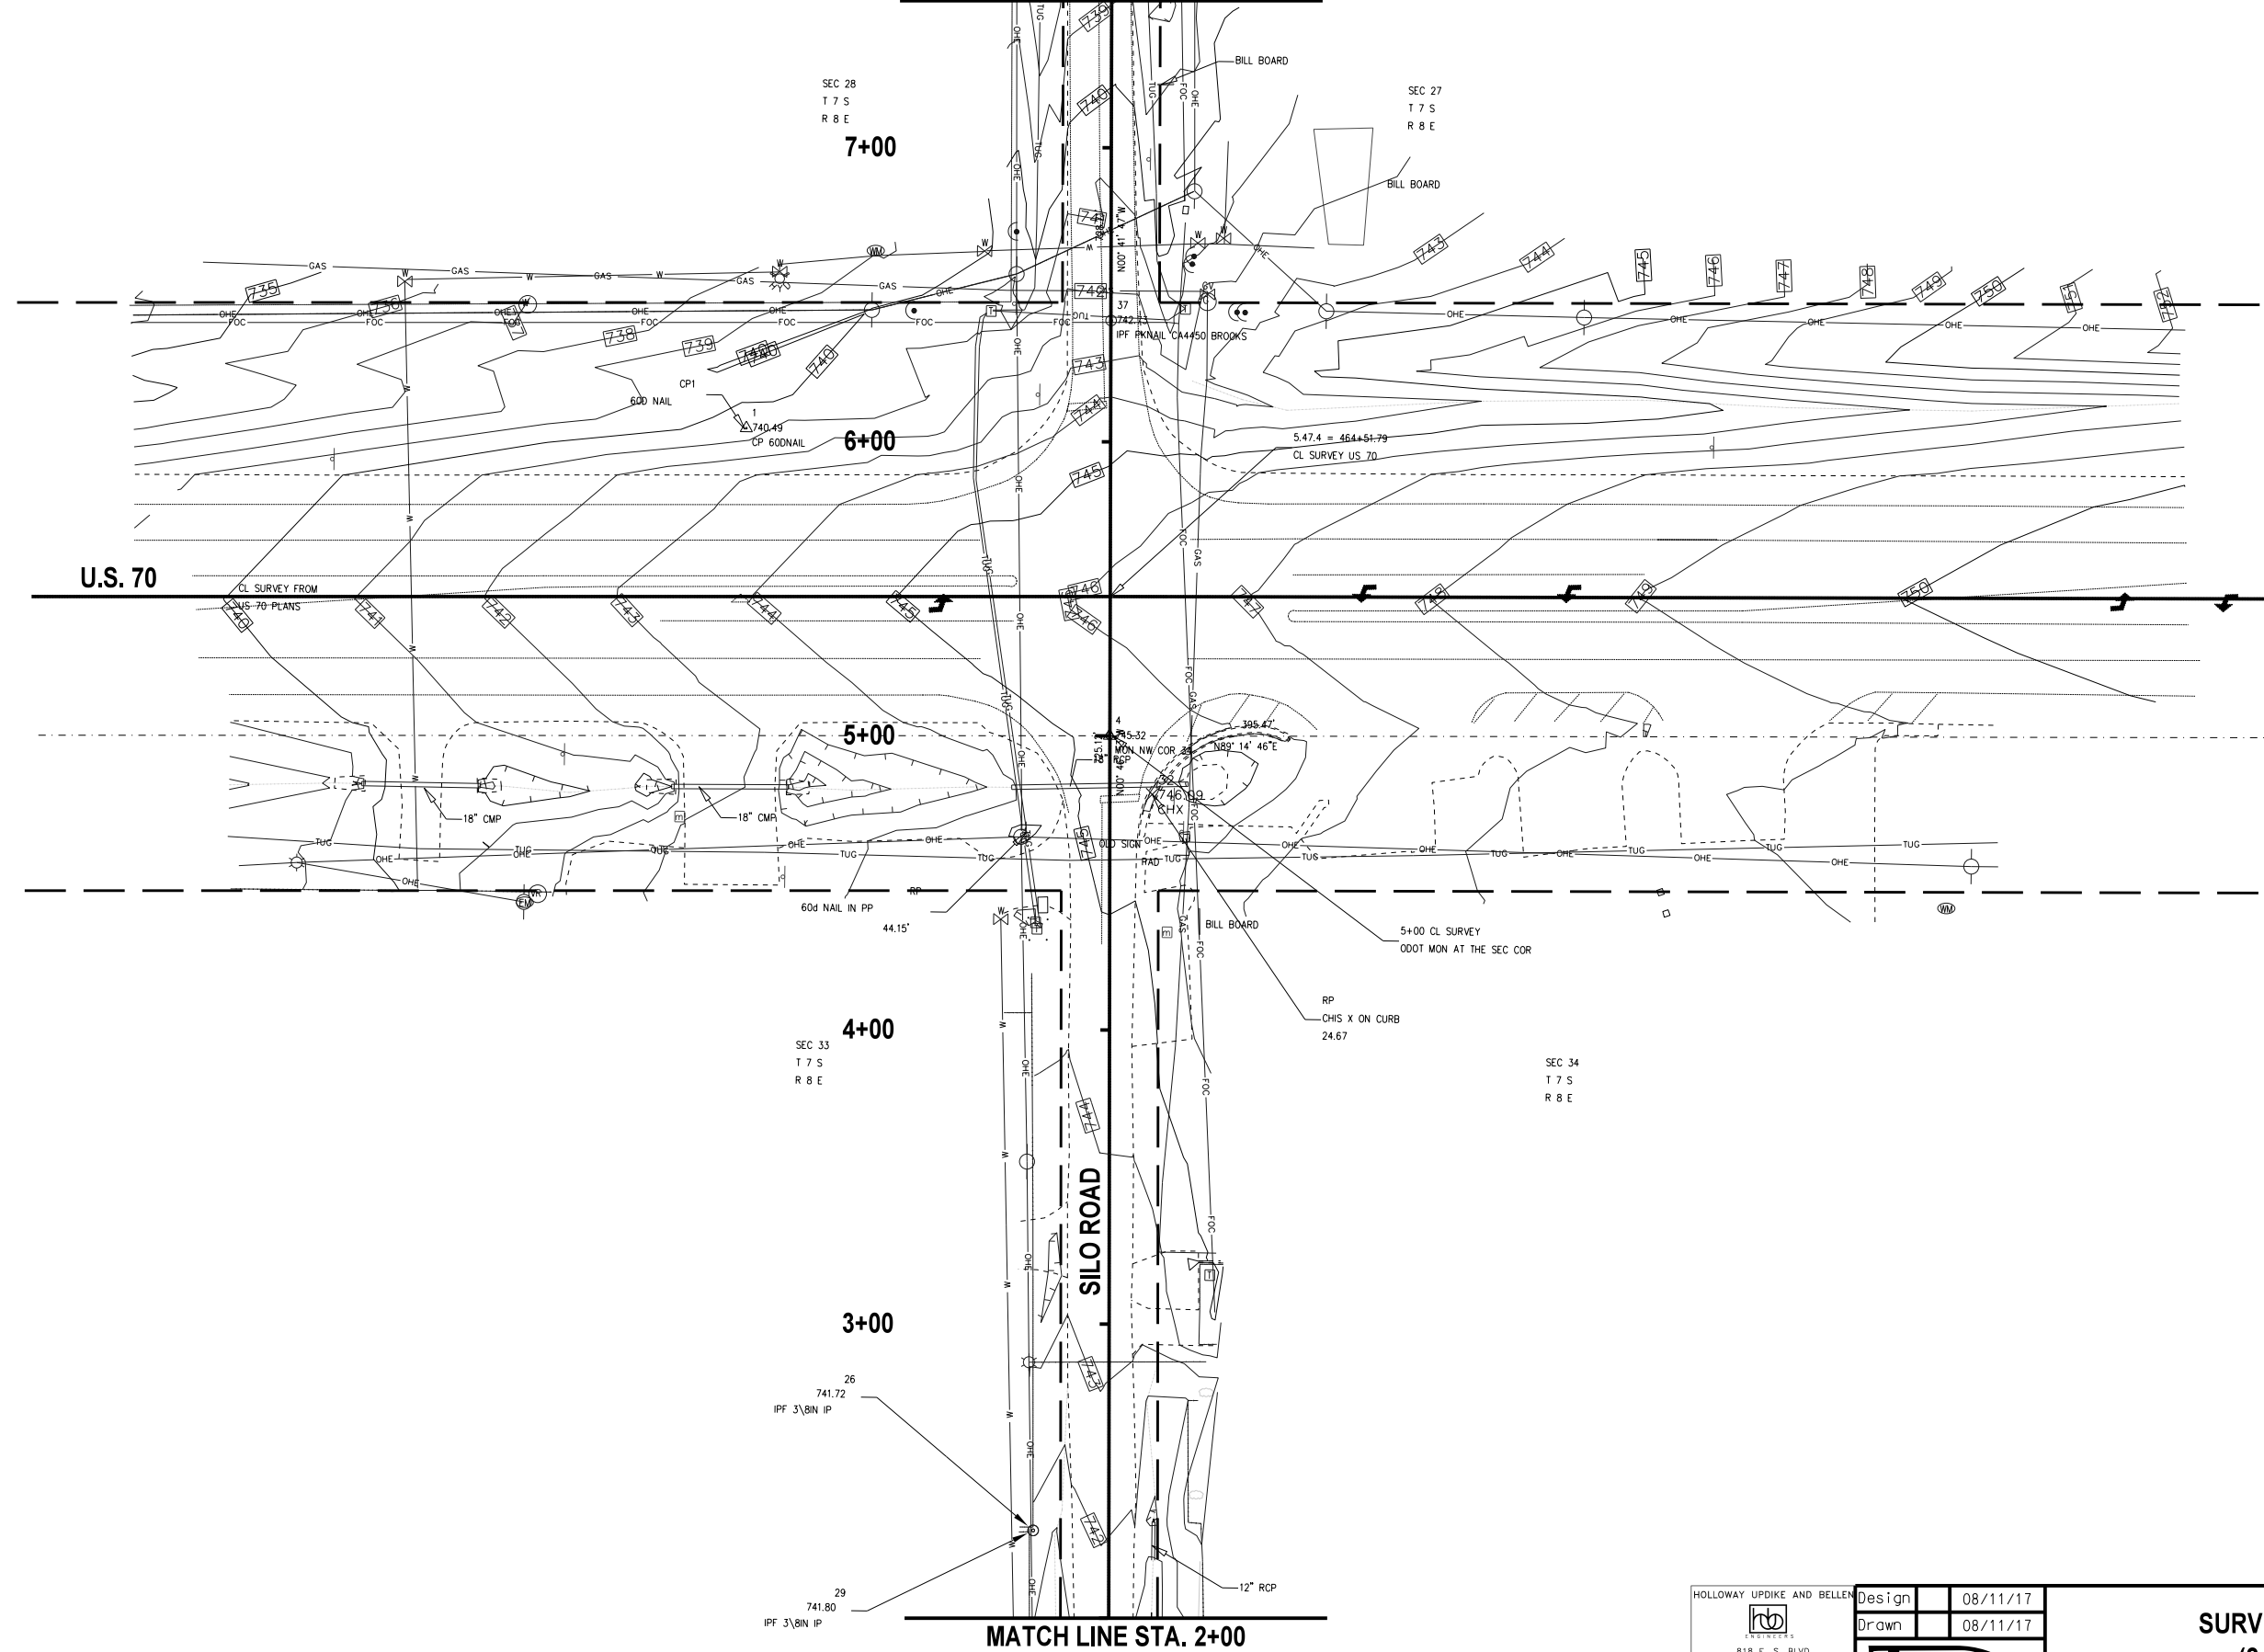

MATCH LINE STA. 2+00

G:\Projects\2592 US 70 & Silo Rd Signal - ECIB5B.Task 3\CAD\5002-3325(04)-SURVEY DATA 2.dgn

HOLLOWAY UPDIKE AND BELLEN 818 E. S. BLVD MUSKOGEE OKLAHOMA 74402 OKLAHOMA C.A. NO. 219 EX-06/2019 PH 918 682 7811	Design	08/11/17	SURVEY DATA (2 OF 3) State Job No. 33251(04) Sheet No. 5002 BRYAN COUNTY
	Drawn	08/11/17	