

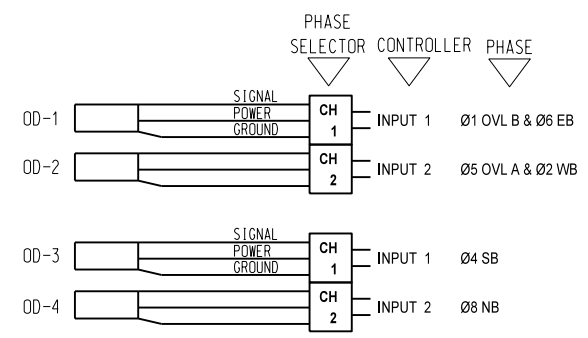
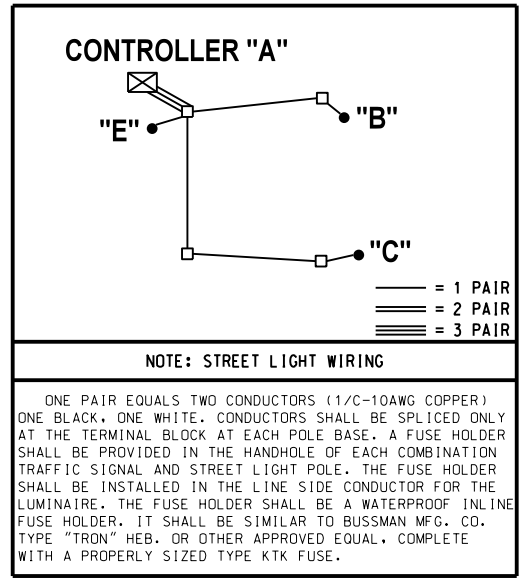


REVISIONS		
NO.	DESCRIPTION	DATE
1	Multiple Revisions (Entire Sheet)	10/18/17

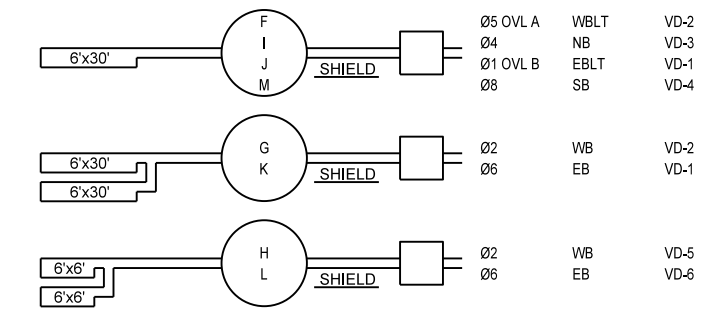

PRE-EMPTOR DETAILS

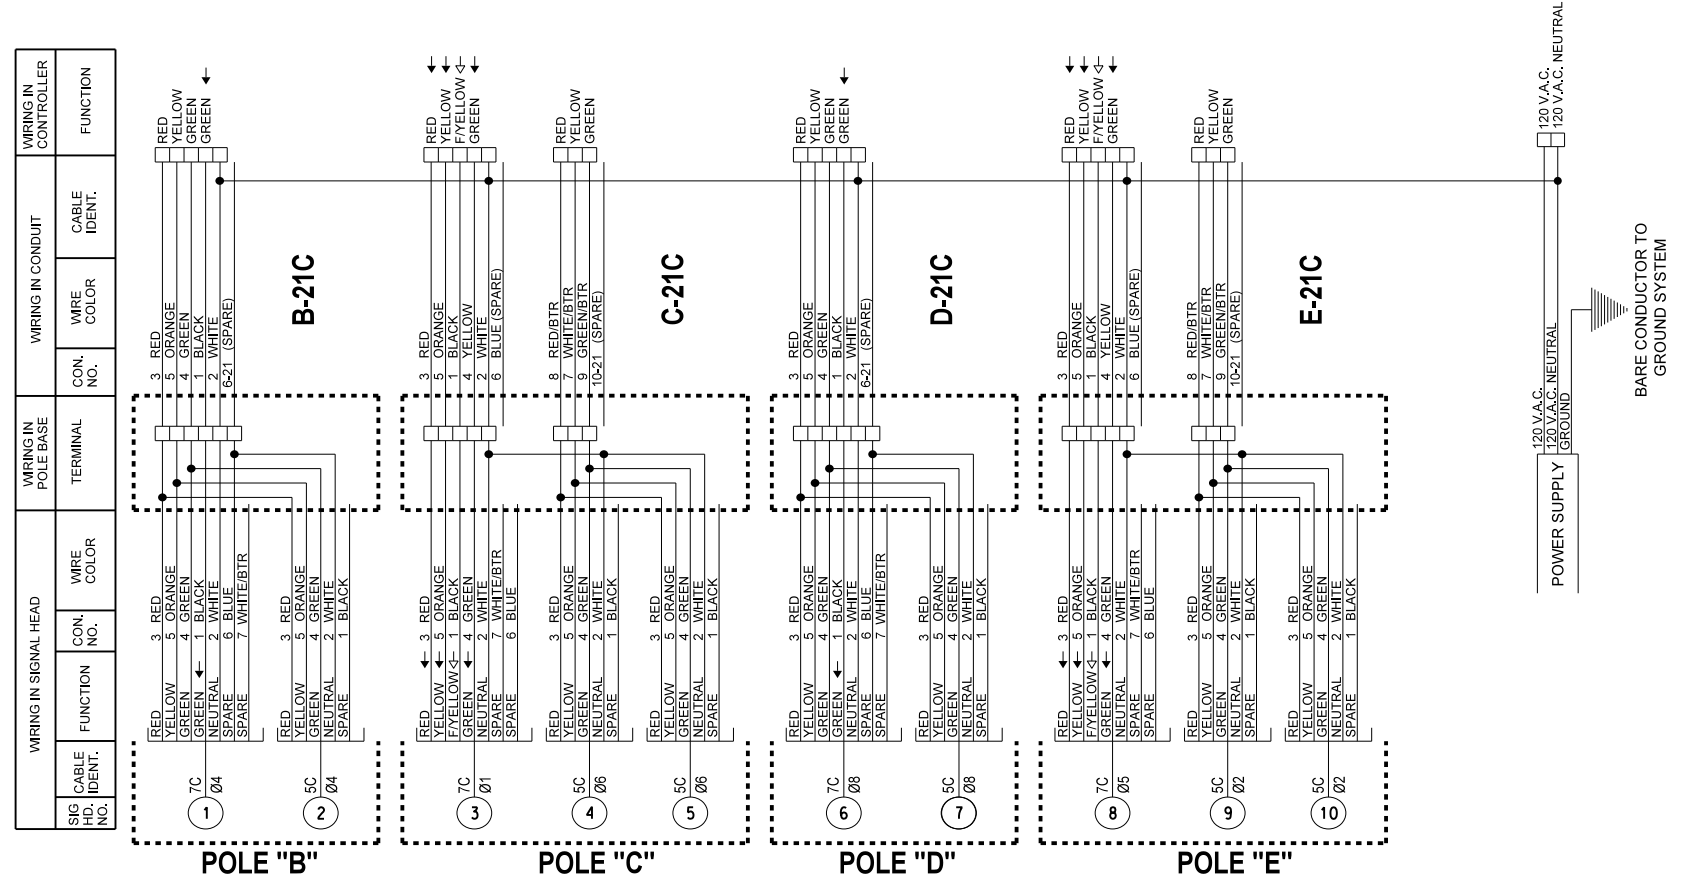

VIDEO DETECTION AREAS

NOTE:
 IF JUMPERS OR OTHER CONNECTIONS ARE MADE IN THE FIELD DURING INSTALLATION, AND ARE ACCEPTED BY THE ENGINEER THIS SHOULD BE SHOWN ON THE WIRING DIAGRAM FOR FUTURE REFERENCE.

Design	RWR	10/18/17
Drawn	SB	10/18/17



SIGNAL WIRING DIAGRAM