



REVISIONS		
NO.	DESCRIPTION	DATE
1	Multiple Revisions (Entire Sheet)	10/18/17

SIGN SUMMARY											
SHEET NO.	ITEM NO.	APPROXIMATE LOCATION FROM THE CENTERLINE OF SILO ROAD		SIGN TYPE	POSTS			SIGN AREA			REMARKS
					TYPE	A L.F.	B L.F.	SPACING	SHEET S.F.	PANEL S.F.	
T004	1	740 FT. EAST	US 70	W3-3E				16.00			MOUNT ON EXISTING POSTS
T004	2	1365 FT. EAST	US 70	R2-1E(55)	2" SQ. TUBE POST	15.0	16.0	2'-0"	12.00		
T004	3	1865 FT. EAST	US 70	W3-5E(55)	2" SQ. TUBE POST	15.0	16.0	2'-4"	16.00		
T004	4	635 FT. WEST	US 70	W3-3E				16.00			MOUNT ON EXISTING POSTS
T004	5	1320 FT. WEST	US 70	R2-1E(55)	2" SQ. TUBE POST	15.0	16.0	2'-0"	12.00		
T004	6	1820 FT. WEST	US 70	W3-5E(55)	2" SQ. TUBE POST	15.0	16.0	2'-4"	16.00		
T004	7	480 FT. EAST	US 70	R2-1E(55)				12.00			MOUNT ON EXISTING POSTS
TOTAL					2" SQ. TUBE POST	124.0			100.00		

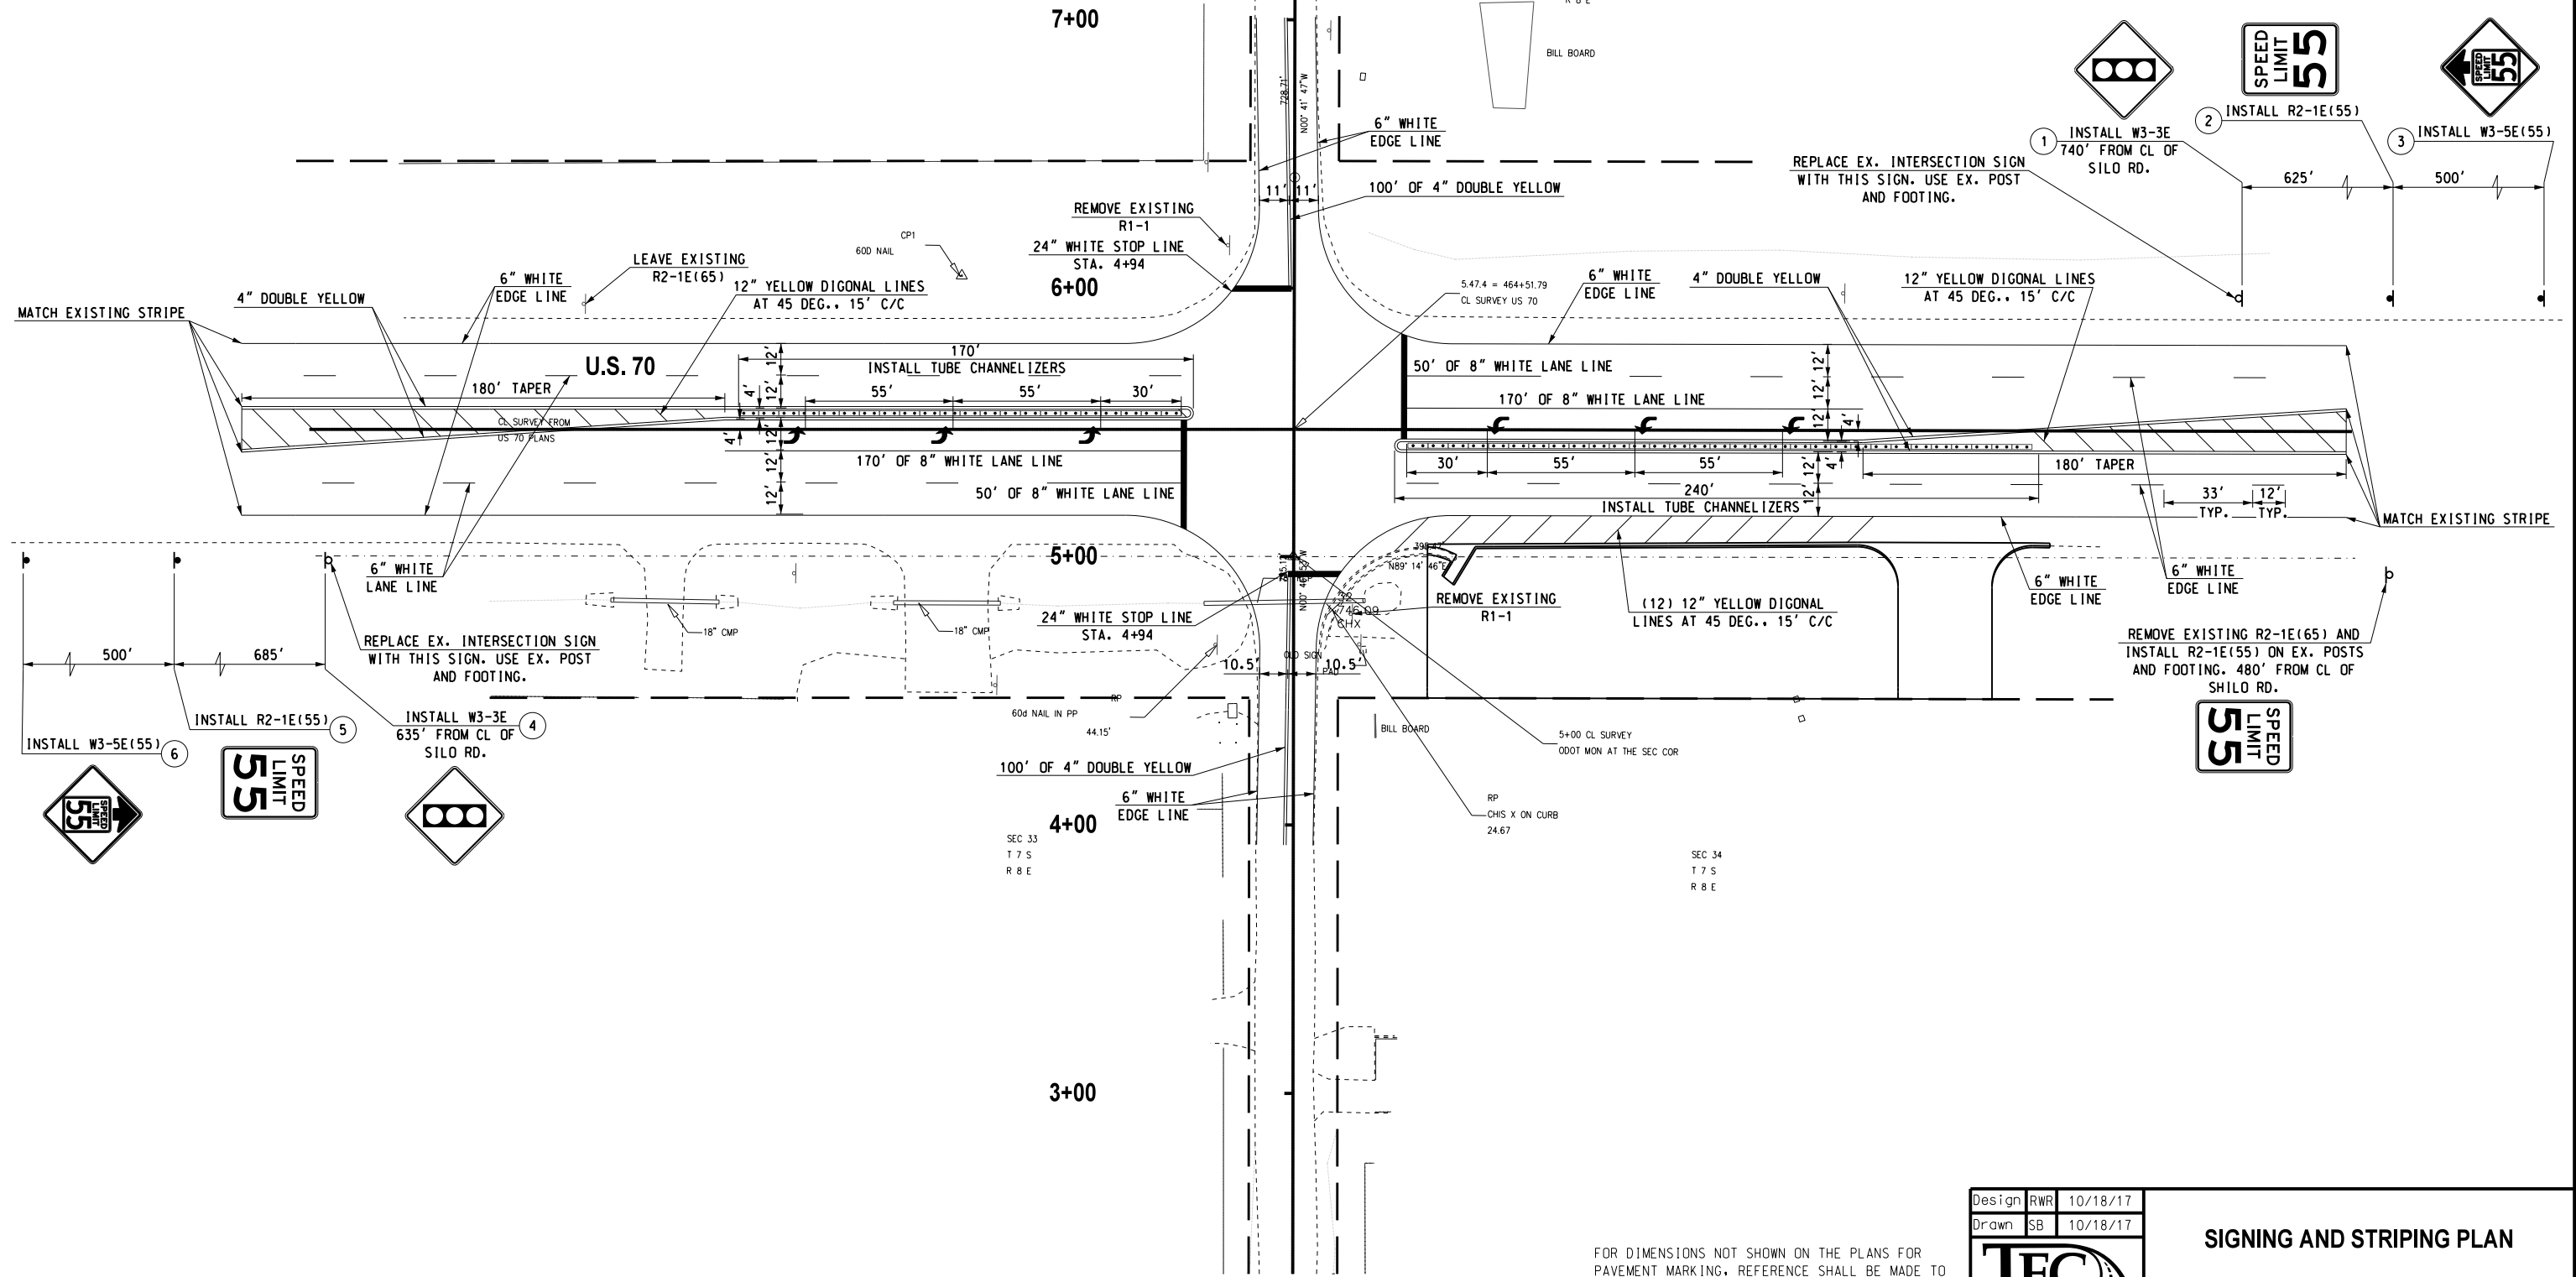

Design	RWR	10/18/17
Drawn	SB	10/18/17

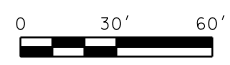

SIGNING AND STRIPING PLAN

State Job No. 33251(04) Sheet No. T004

FOR DIMENSIONS NOT SHOWN ON THE PLANS FOR PAVEMENT MARKING, REFERENCE SHALL BE MADE TO THE STANDARD O.D.O.T. DRAWINGS (LATEST REV.).

10/18/17 G:\V\Projects\T-2592 US 70 & Silo Rd Signal - ECIB5B.tosk 3\CAD\T004-33251(04)-STRIPING.dgn