



REVISIONS		
NO.	DESCRIPTION	DATE
1	Multiple Revisions (Entire Sheet)	10/18/17

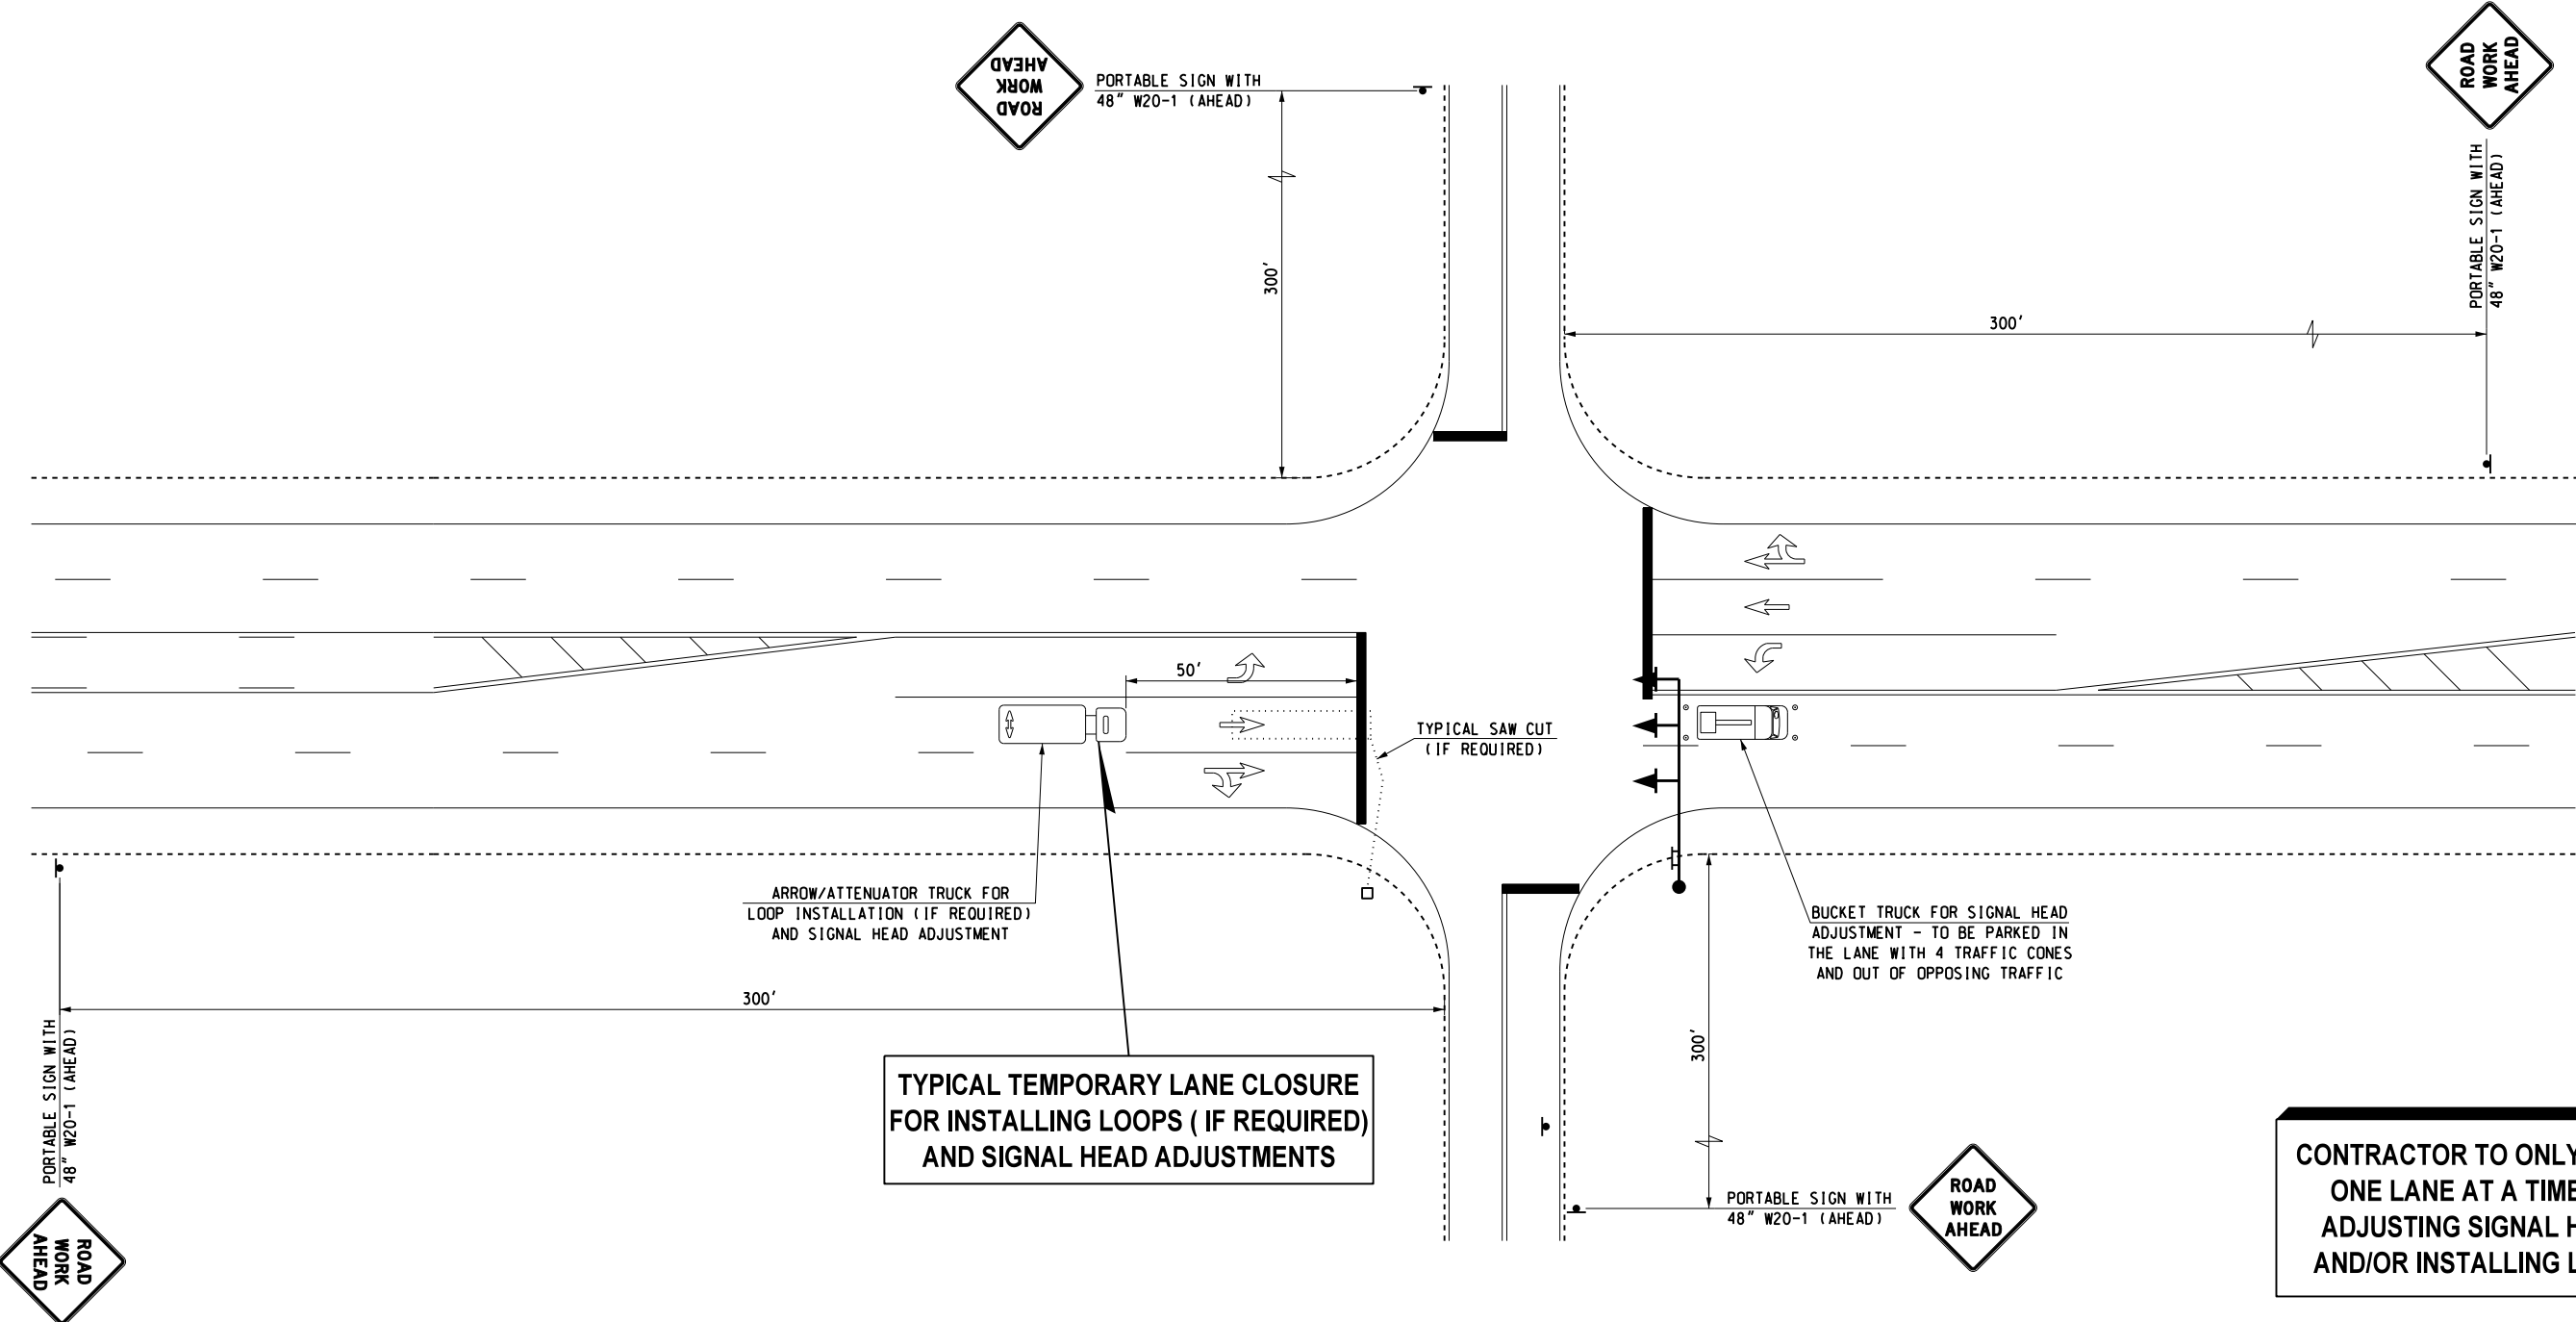

TYPICAL TEMPORARY LANE CLOSURE FOR INSTALLING LOOPS (IF REQUIRED) AND SIGNAL HEAD ADJUSTMENTS

CONTRACTOR TO ONLY BLOCK ONE LANE AT A TIME FOR ADJUSTING SIGNAL HEADS AND/OR INSTALLING LOOPS.

G:\0\Projects\T-2592 US 70 & Silo Rd Signal - EC185B.Task 3\CAD\T005-33251(04)-TC SIGNAL.dgn 10/18/17

Design	RWR	10/18/17
Drawn	SB	10/18/17
		

TYPICAL SIGNAL TRAFFIC CONTROL