


REVISIONS		
NO.	DESCRIPTION	DATE
1	New Sheet	10/18/17

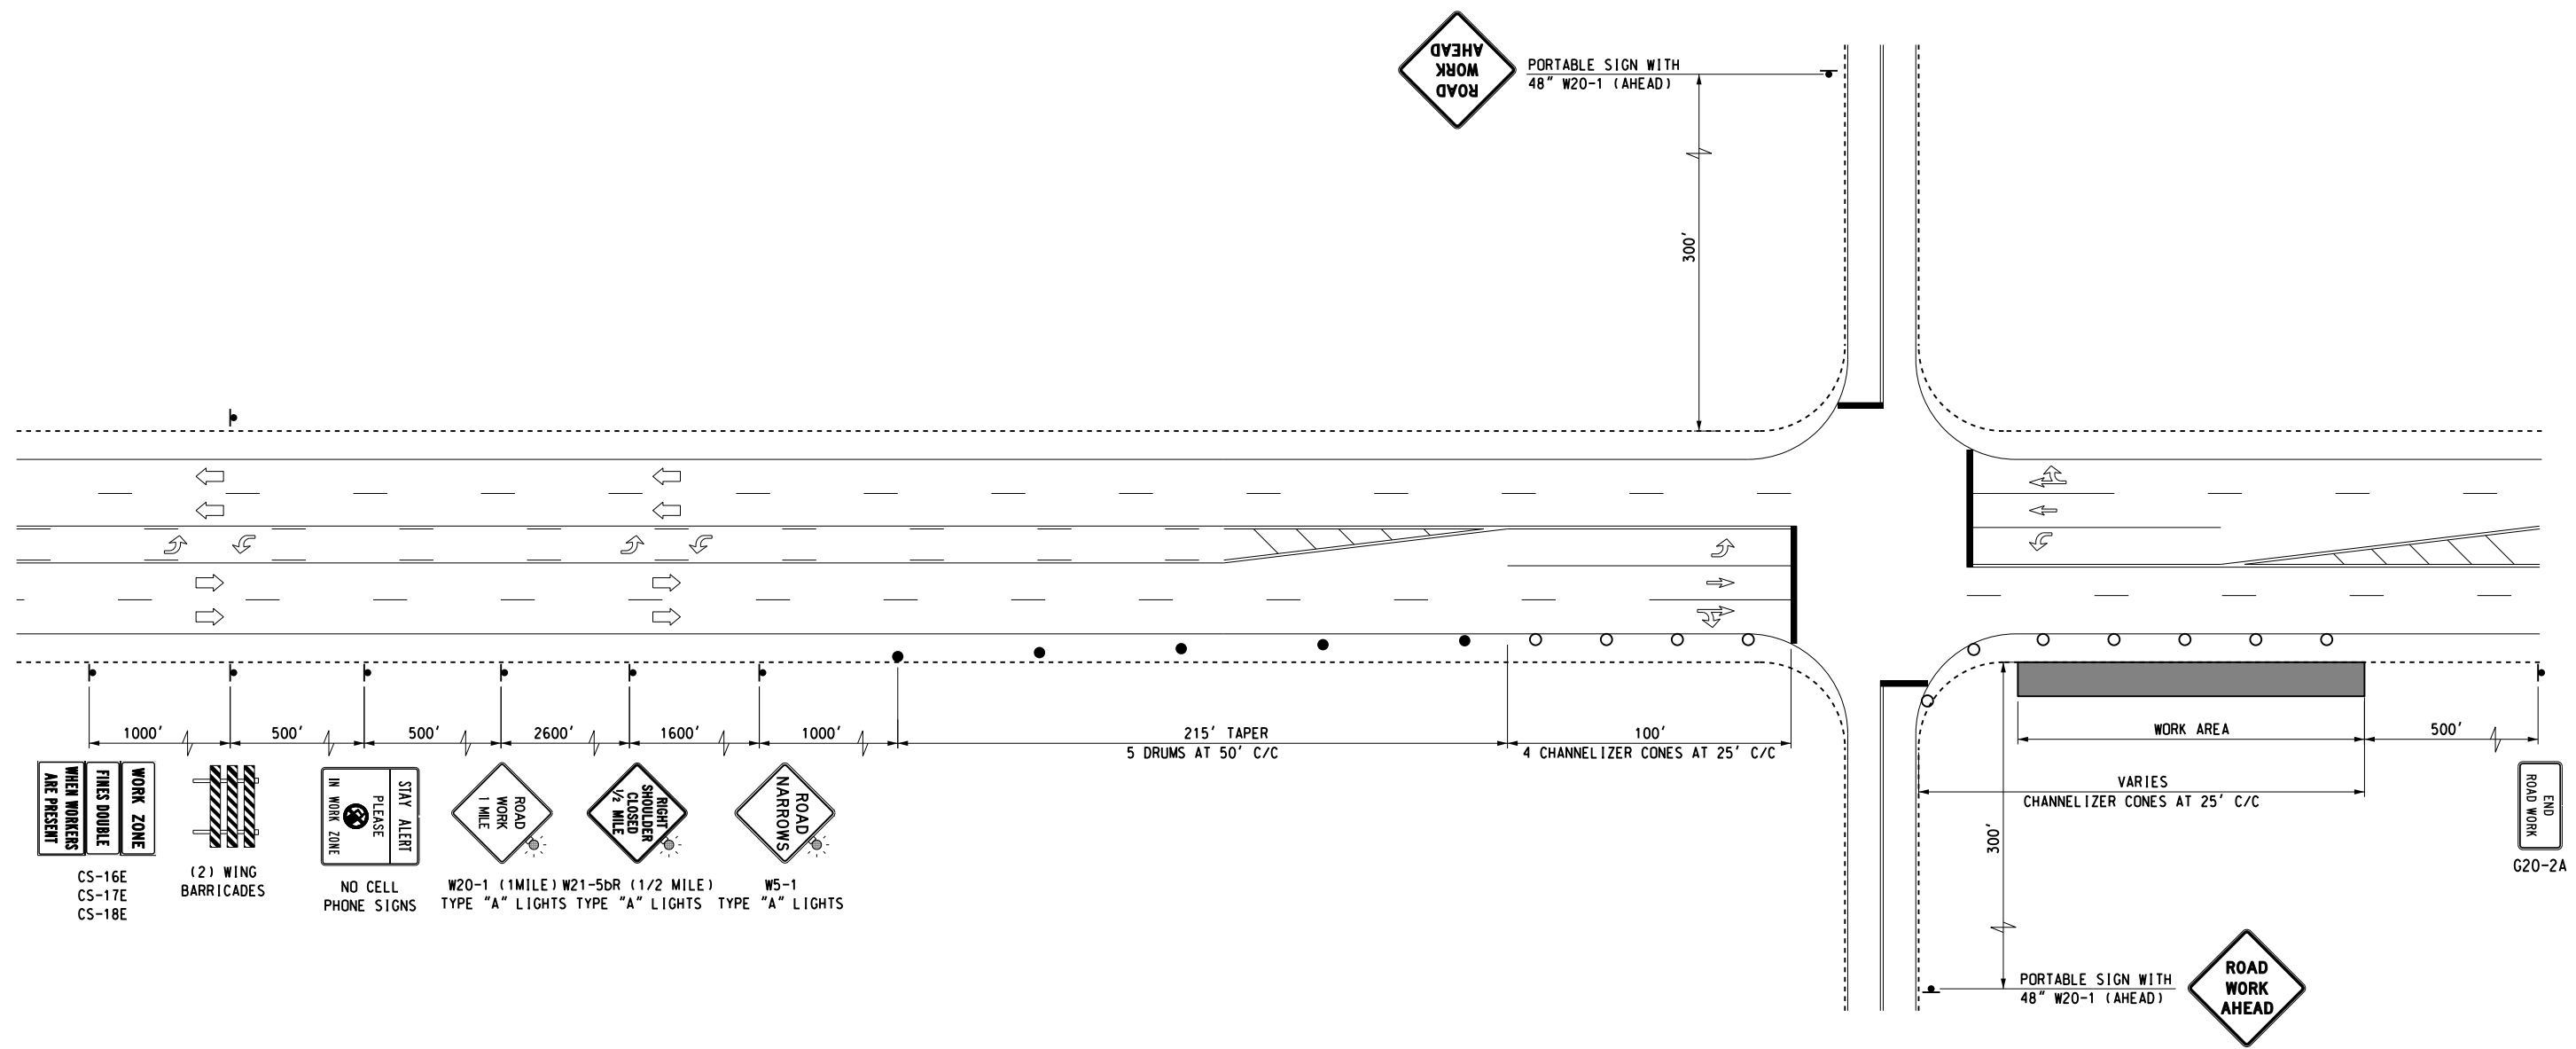

G:\Projects\17-2592 US 70 & Silo Rd Signal - EC185B.tsk 3\CAD\1006-33251(04)-TRAFFIC CONTROL SHOULDER CLOSURE.dgn

DRAWING NOT TO SCALE

Design	RWR	10/18/17
Drawn	CCC	10/18/17

TEC
A CLEAR DIRECTION

TYPICAL SHOULDER CLOSURE DETAIL

Sheet No. T006