


FED. ROAD DIST. NO.	STATE	JOB PIECE NO.	FISCAL YEAR	SHEET NO.	TOTAL SHEETS
6	OKLA.				

DESCRIPTION	REVISIONS	DATE


PHASE 1 (NORTHBOUND) EARTHWORK ESTIMATE

STA. 209+00.00 TO STA. 314+00.00
 UNCL. EXCAV. = 2,109 CY
 EMB. + 15% = 800 CY
 EXCESS EXCAV. = 1,309 CY

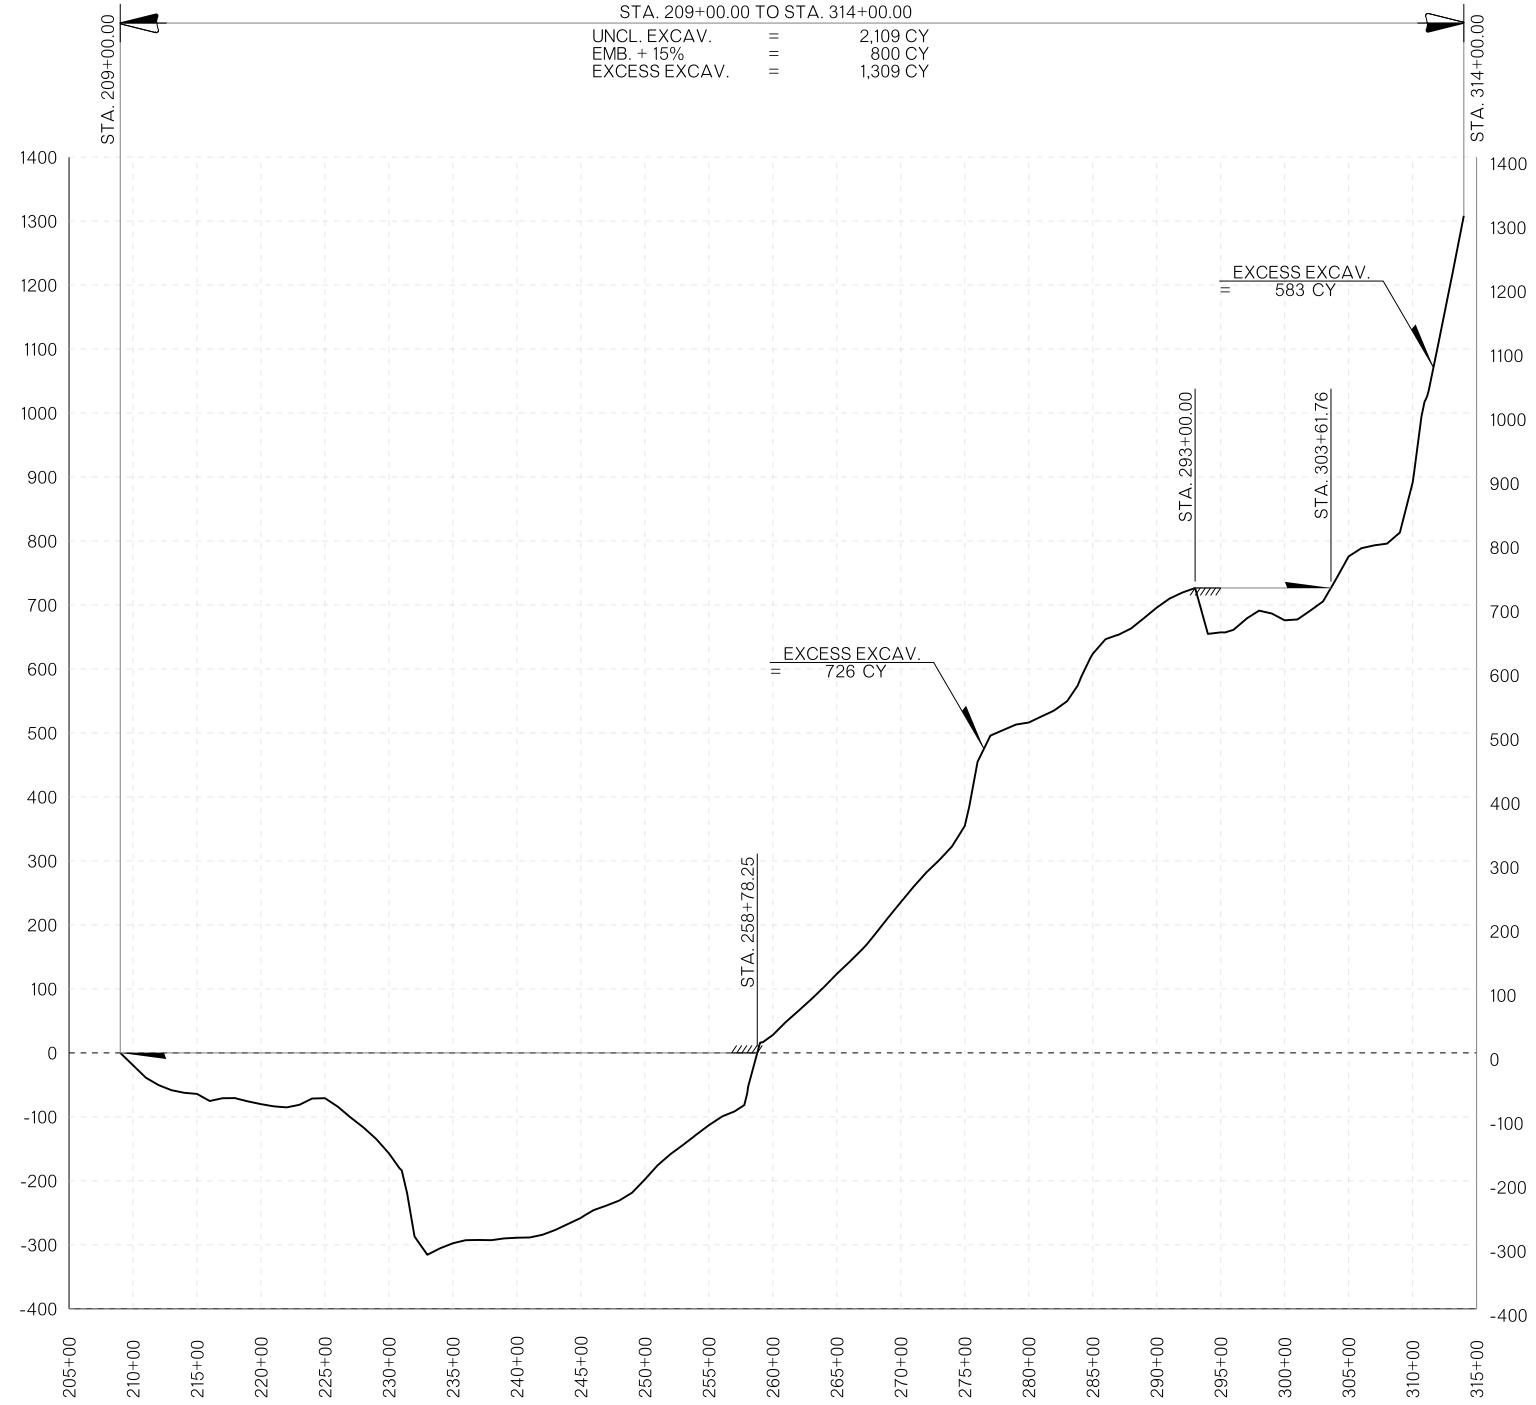

05-09-17 \\F:\App-mdl\01-345\T\cs4\paff\9406f\36597_33f\24092\041-Mass Diagram.dgn

MASS DIAGRAM PROVIDED FOR BIDDING PURPOSES ONLY. ACTUAL BALANCE POINTS TO BE DETERMINED BY CONTRACTOR AND VOLUME OF MATERIAL ENCOUNTERED DURING GRADING OPERATIONS. WHENEVER POSSIBLE, THE CONTRACTOR SHALL SEQUENCE EARTHWORK OPERATIONS IN ORDER TO OBTAIN THE MATERIAL FROM THE CUT SECTION FOR USE AS FILL RATHER THAN OBTAINING UNCLASSIFIED BORROW. MATERIAL DEPICTED AS WASTE SHALL ONLY BE CONSIDERED WASTE ONCE ALL EARTHWORK OPERATIONS HAVE BEEN COMPLETED. THIS MATERIAL SHALL BE USED TO REDUCE THE NEED FOR UNCLASSIFIED BORROW AT ANY LOCATION AND TIME THROUGH THE DURATION OF THE PROJECT.

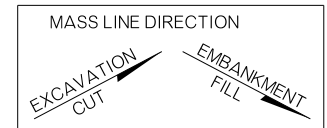

DESIGN	MRB	10/16	OKLAHOMA DEPARTMENT OF TRANSPORTATION ROADWAY DESIGN DIVISION
DRAWN	MRB	10/16	
CHECKED			
APPROVED			
SQUAD	GREEN		
COUNTY CADDO HIGHWAY SH-58 STATE JOB NO. JP24092(04) SHEET NO. R028			MASS DIAGRAM