



SECTION 16  
T-10-N, R-13-W

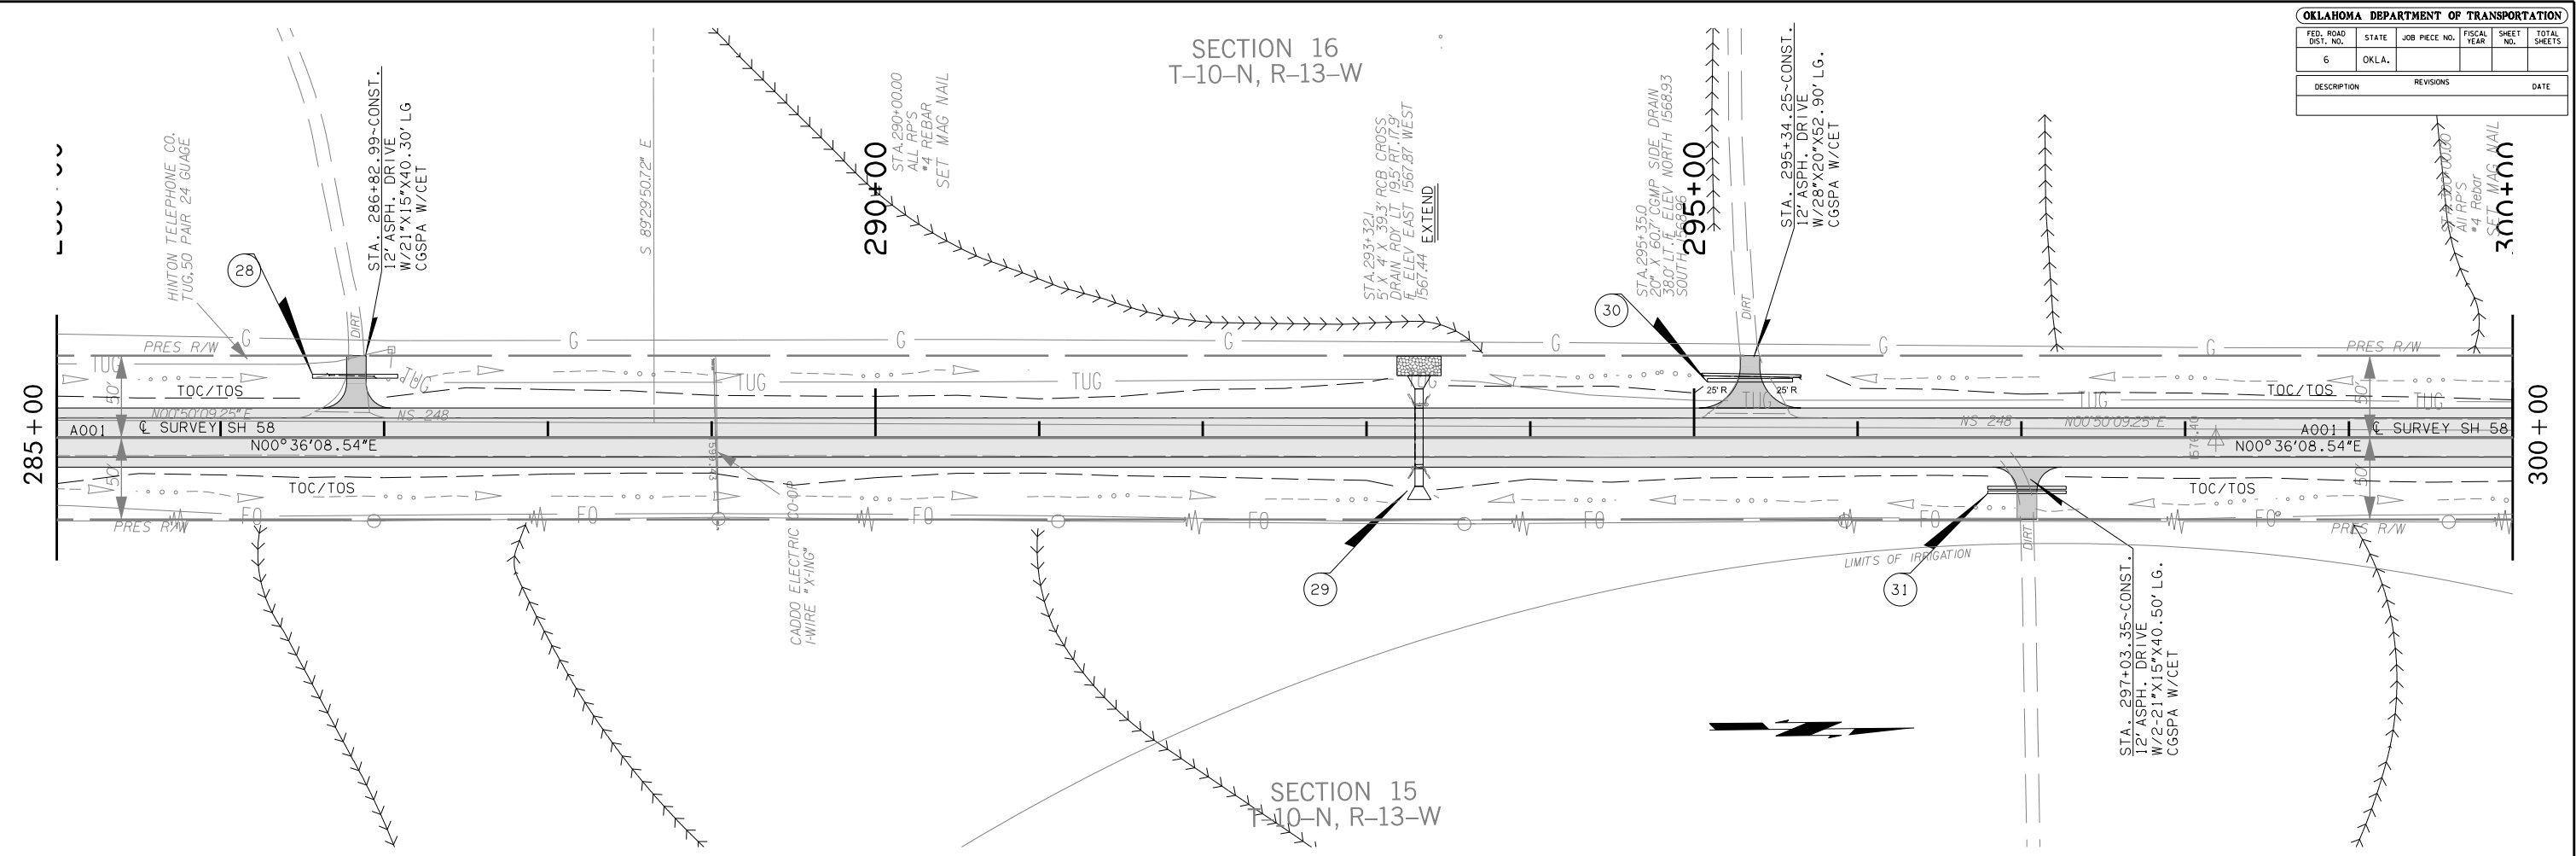

BM "+" IN NORTHEAST COR. EAST HDWL., 19' RT., STA. 293+36 ELEV. = 1573.54

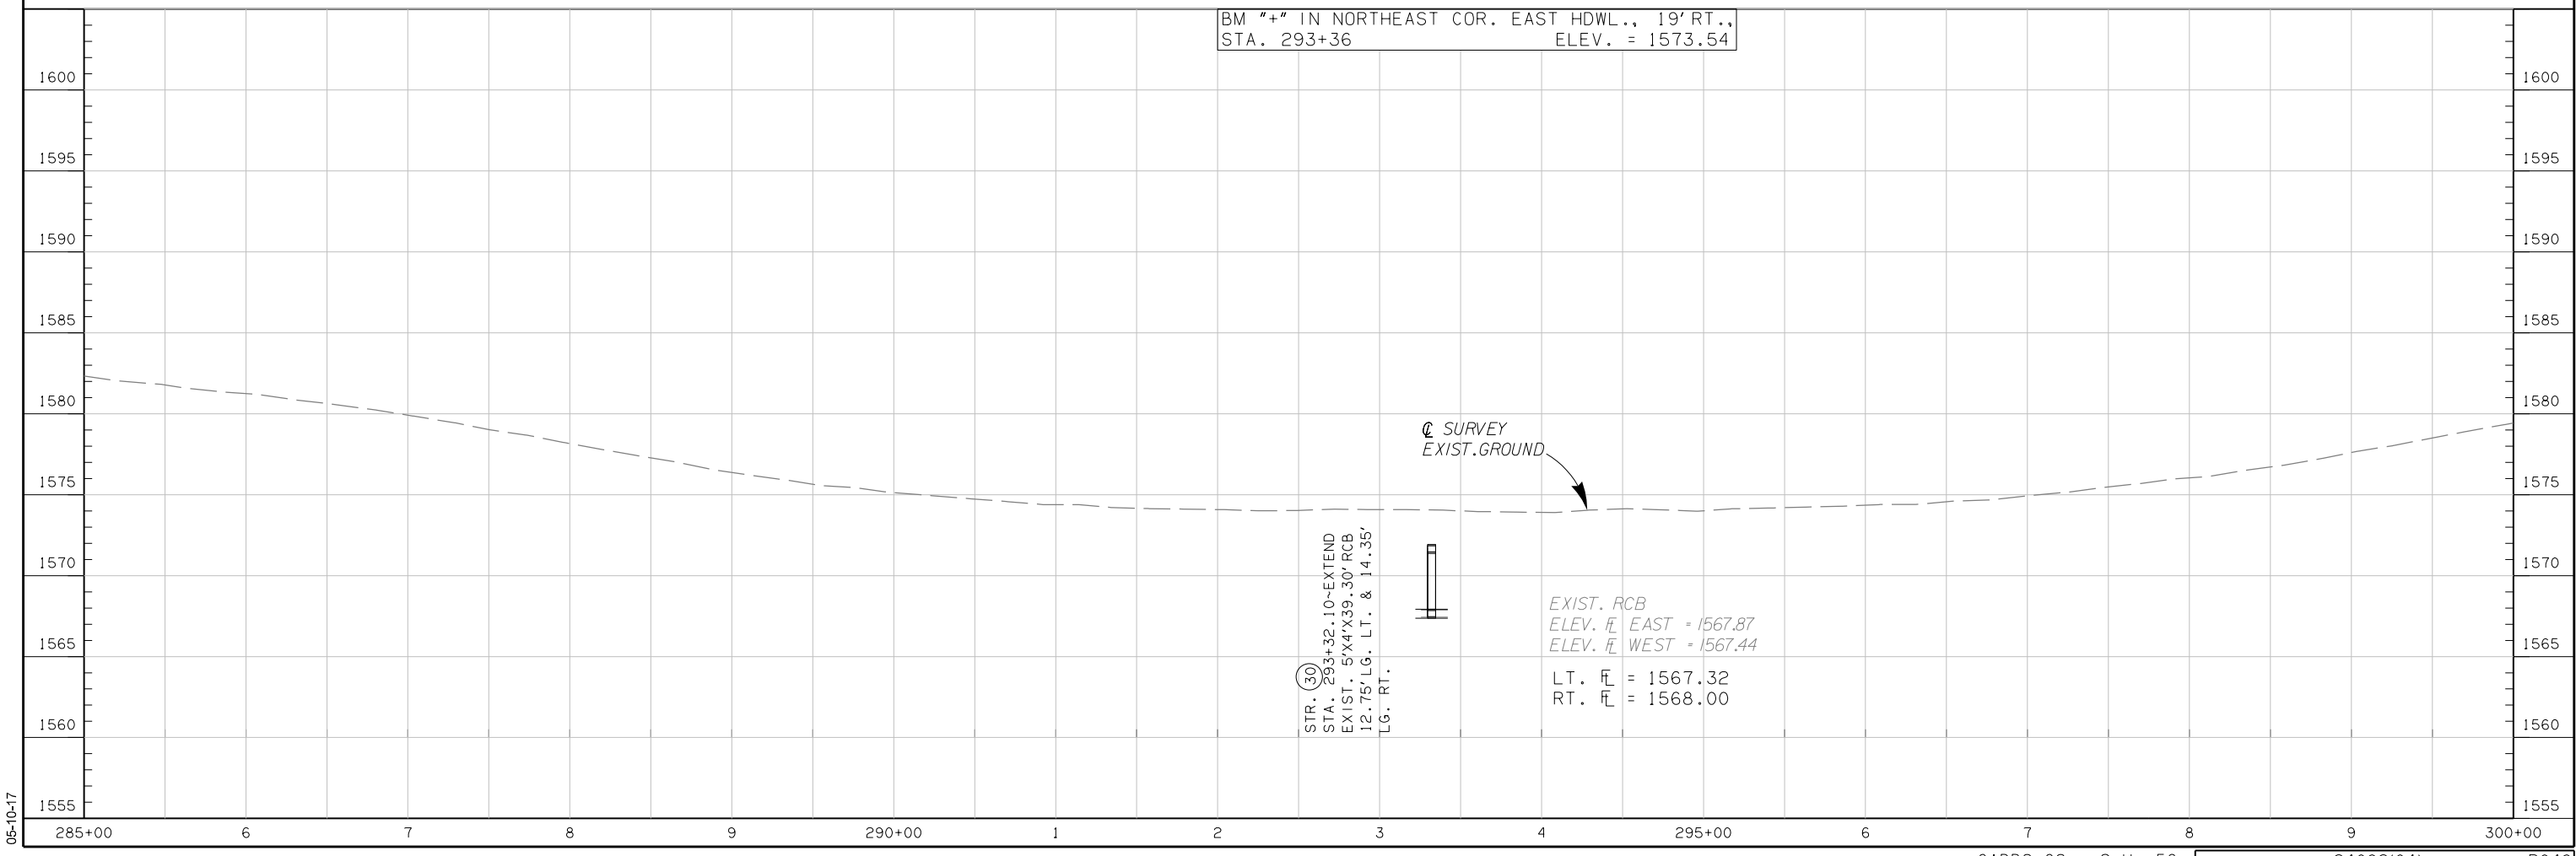

05-10-17