


OKLAHOMA DEPARTMENT OF TRANSPORTATION					
FED. ROAD DIST. NO.	STATE	PROJ. NO.	FISCAL YEAR	SHEET NO.	TOTAL SHEETS
	OKLA.				
DESCRIPTION			REVISIONS		DATE

SECTION 33
T-10-N, R-13-W

SECTION 34
T-10-N, R-13-W

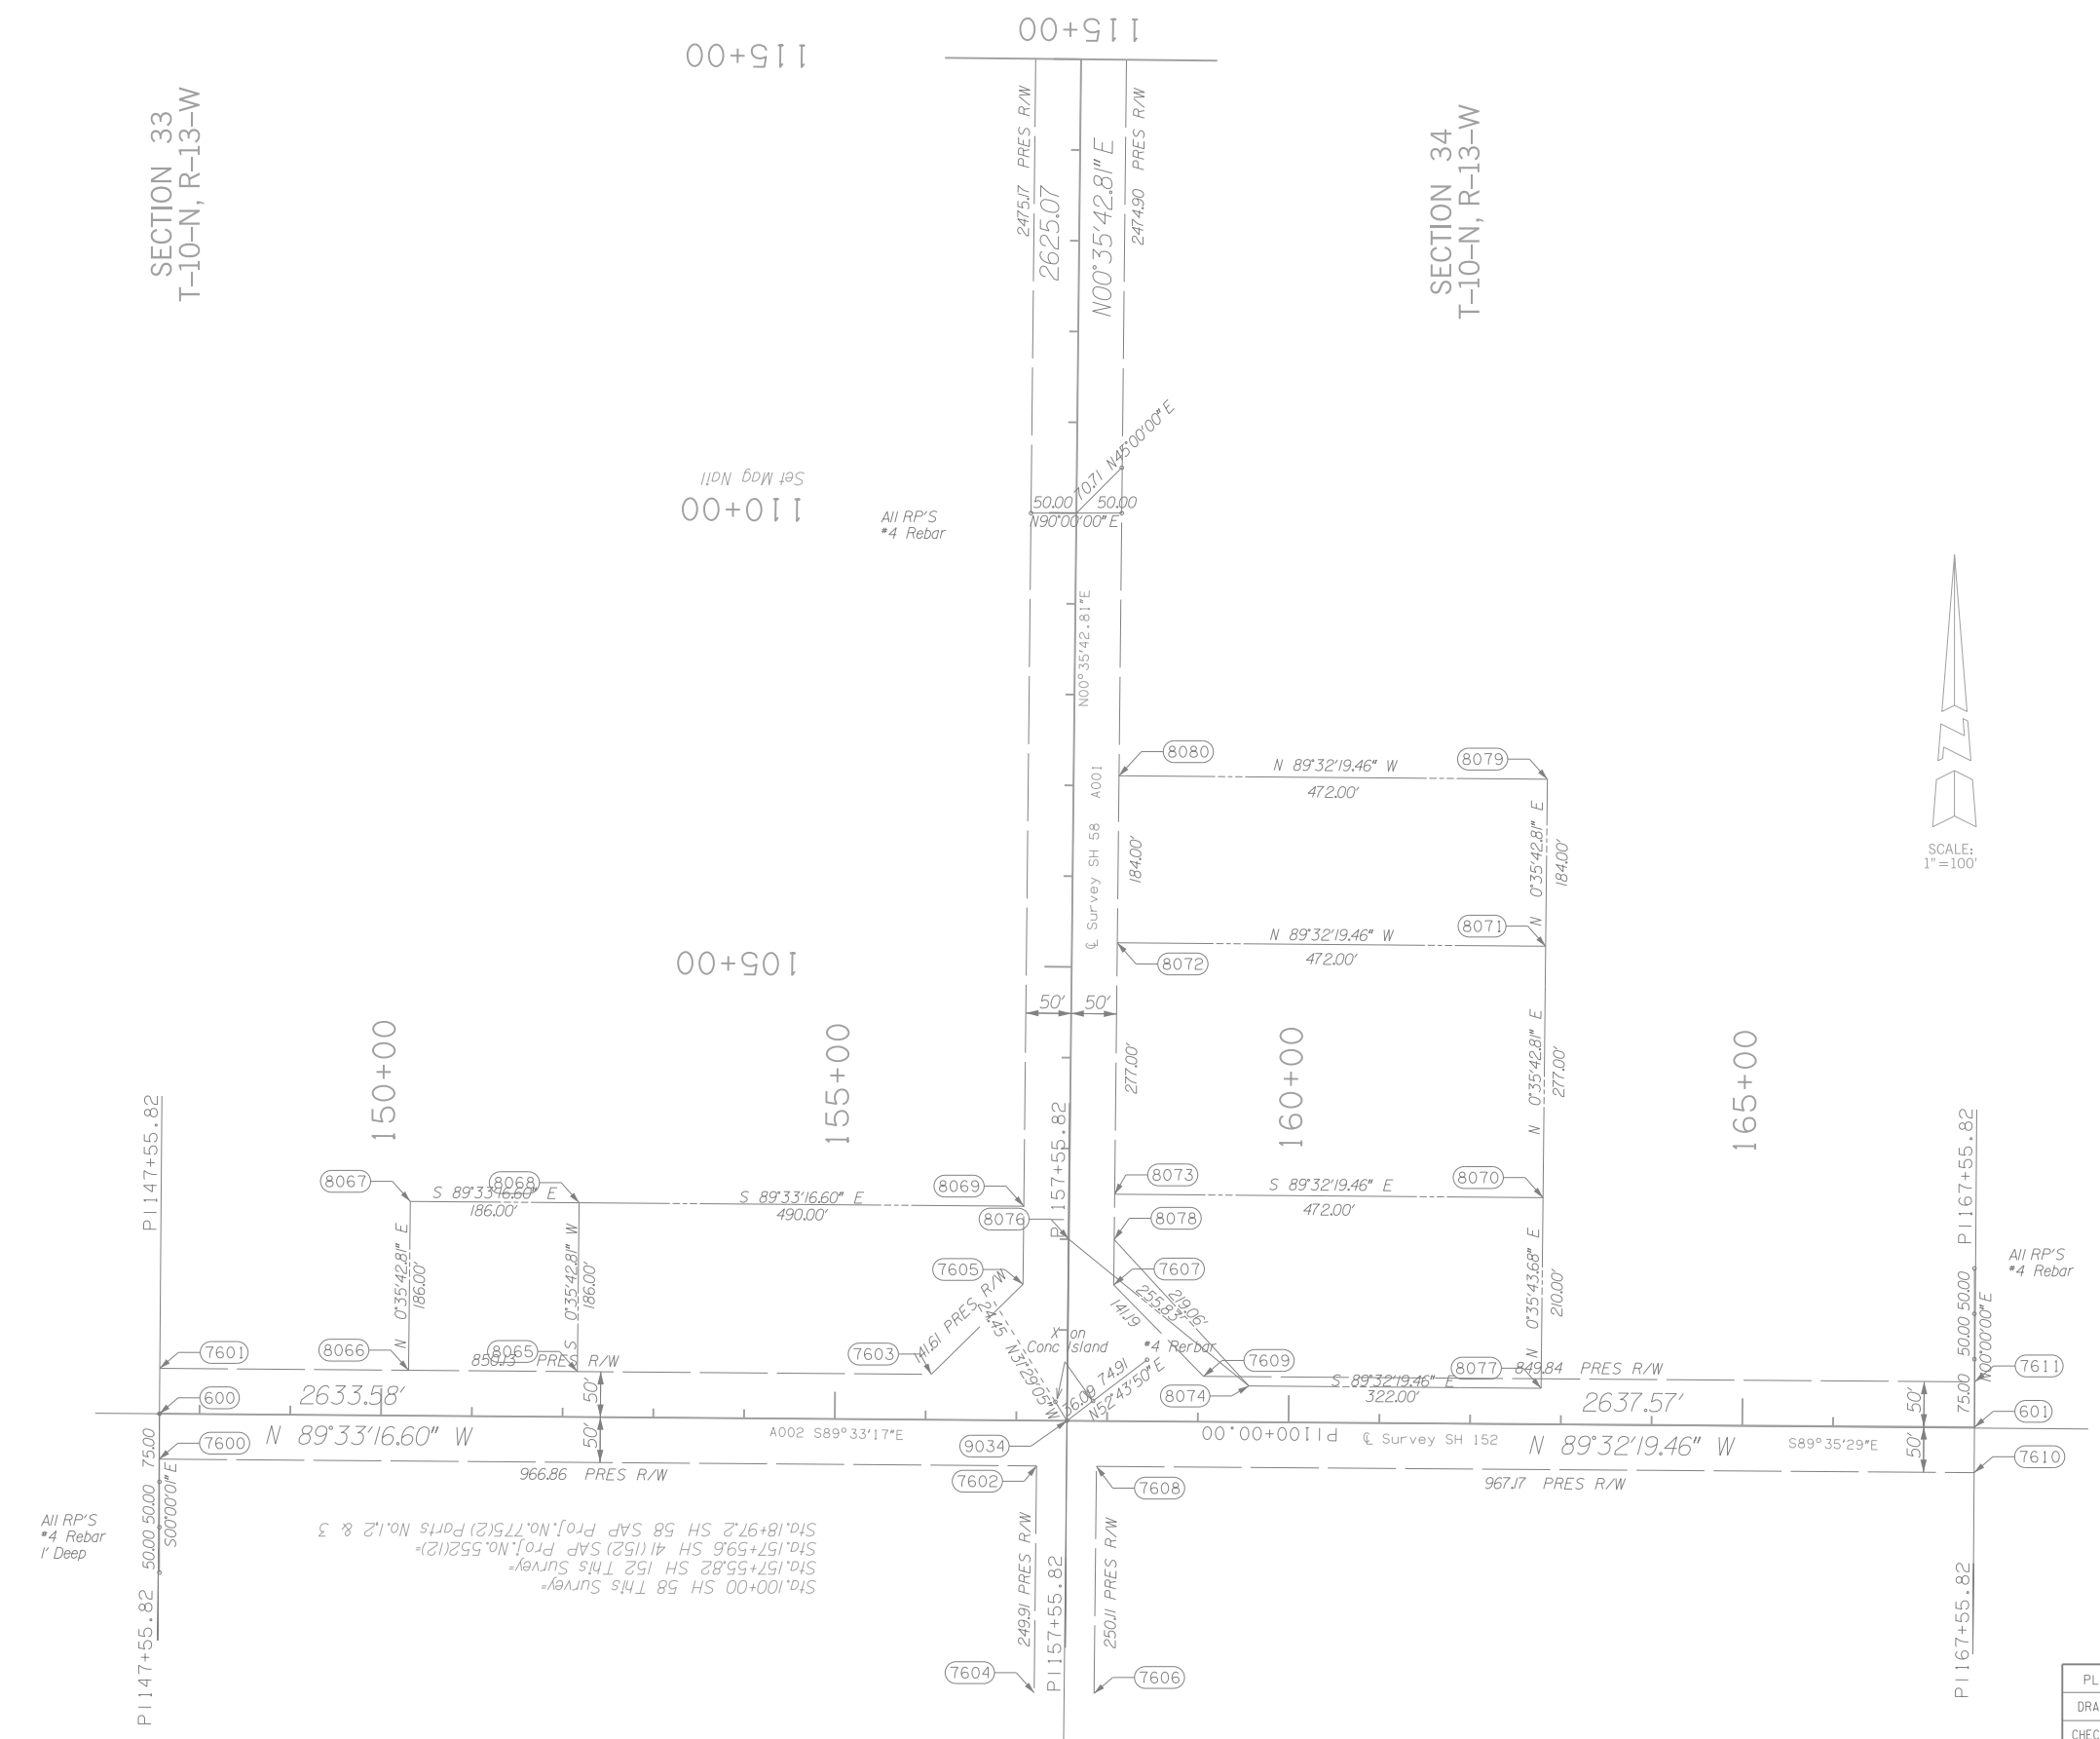

OKLAHOMA DEPARTMENT OF TRANSPORTATION SURVEY DIVISION			
PLS	GSR		
DRAWN	JMW		
CHECKED			
APPROVED			
CREW	El Reno	SW0 4864 (1)	PROJECT NO. 24092(04) SHEET NO. 5014

SURVEY DATA SHEET