


OKLAHOMA DEPARTMENT OF TRANSPORTATION					
FED. ROAD DIST. NO.	STATE	PROJ. NO.	FISCAL YEAR	SHEET NO.	TOTAL SHEETS
	OKLA.				
DESCRIPTION			REVISIONS		DATE

SECTION 9
T-10-N, R-13-W

SECTION 9
T-10-N, R-13-W

SECTION 10
T-10-N, R-13-W

SECTION 10
T-10-N, R-13-W

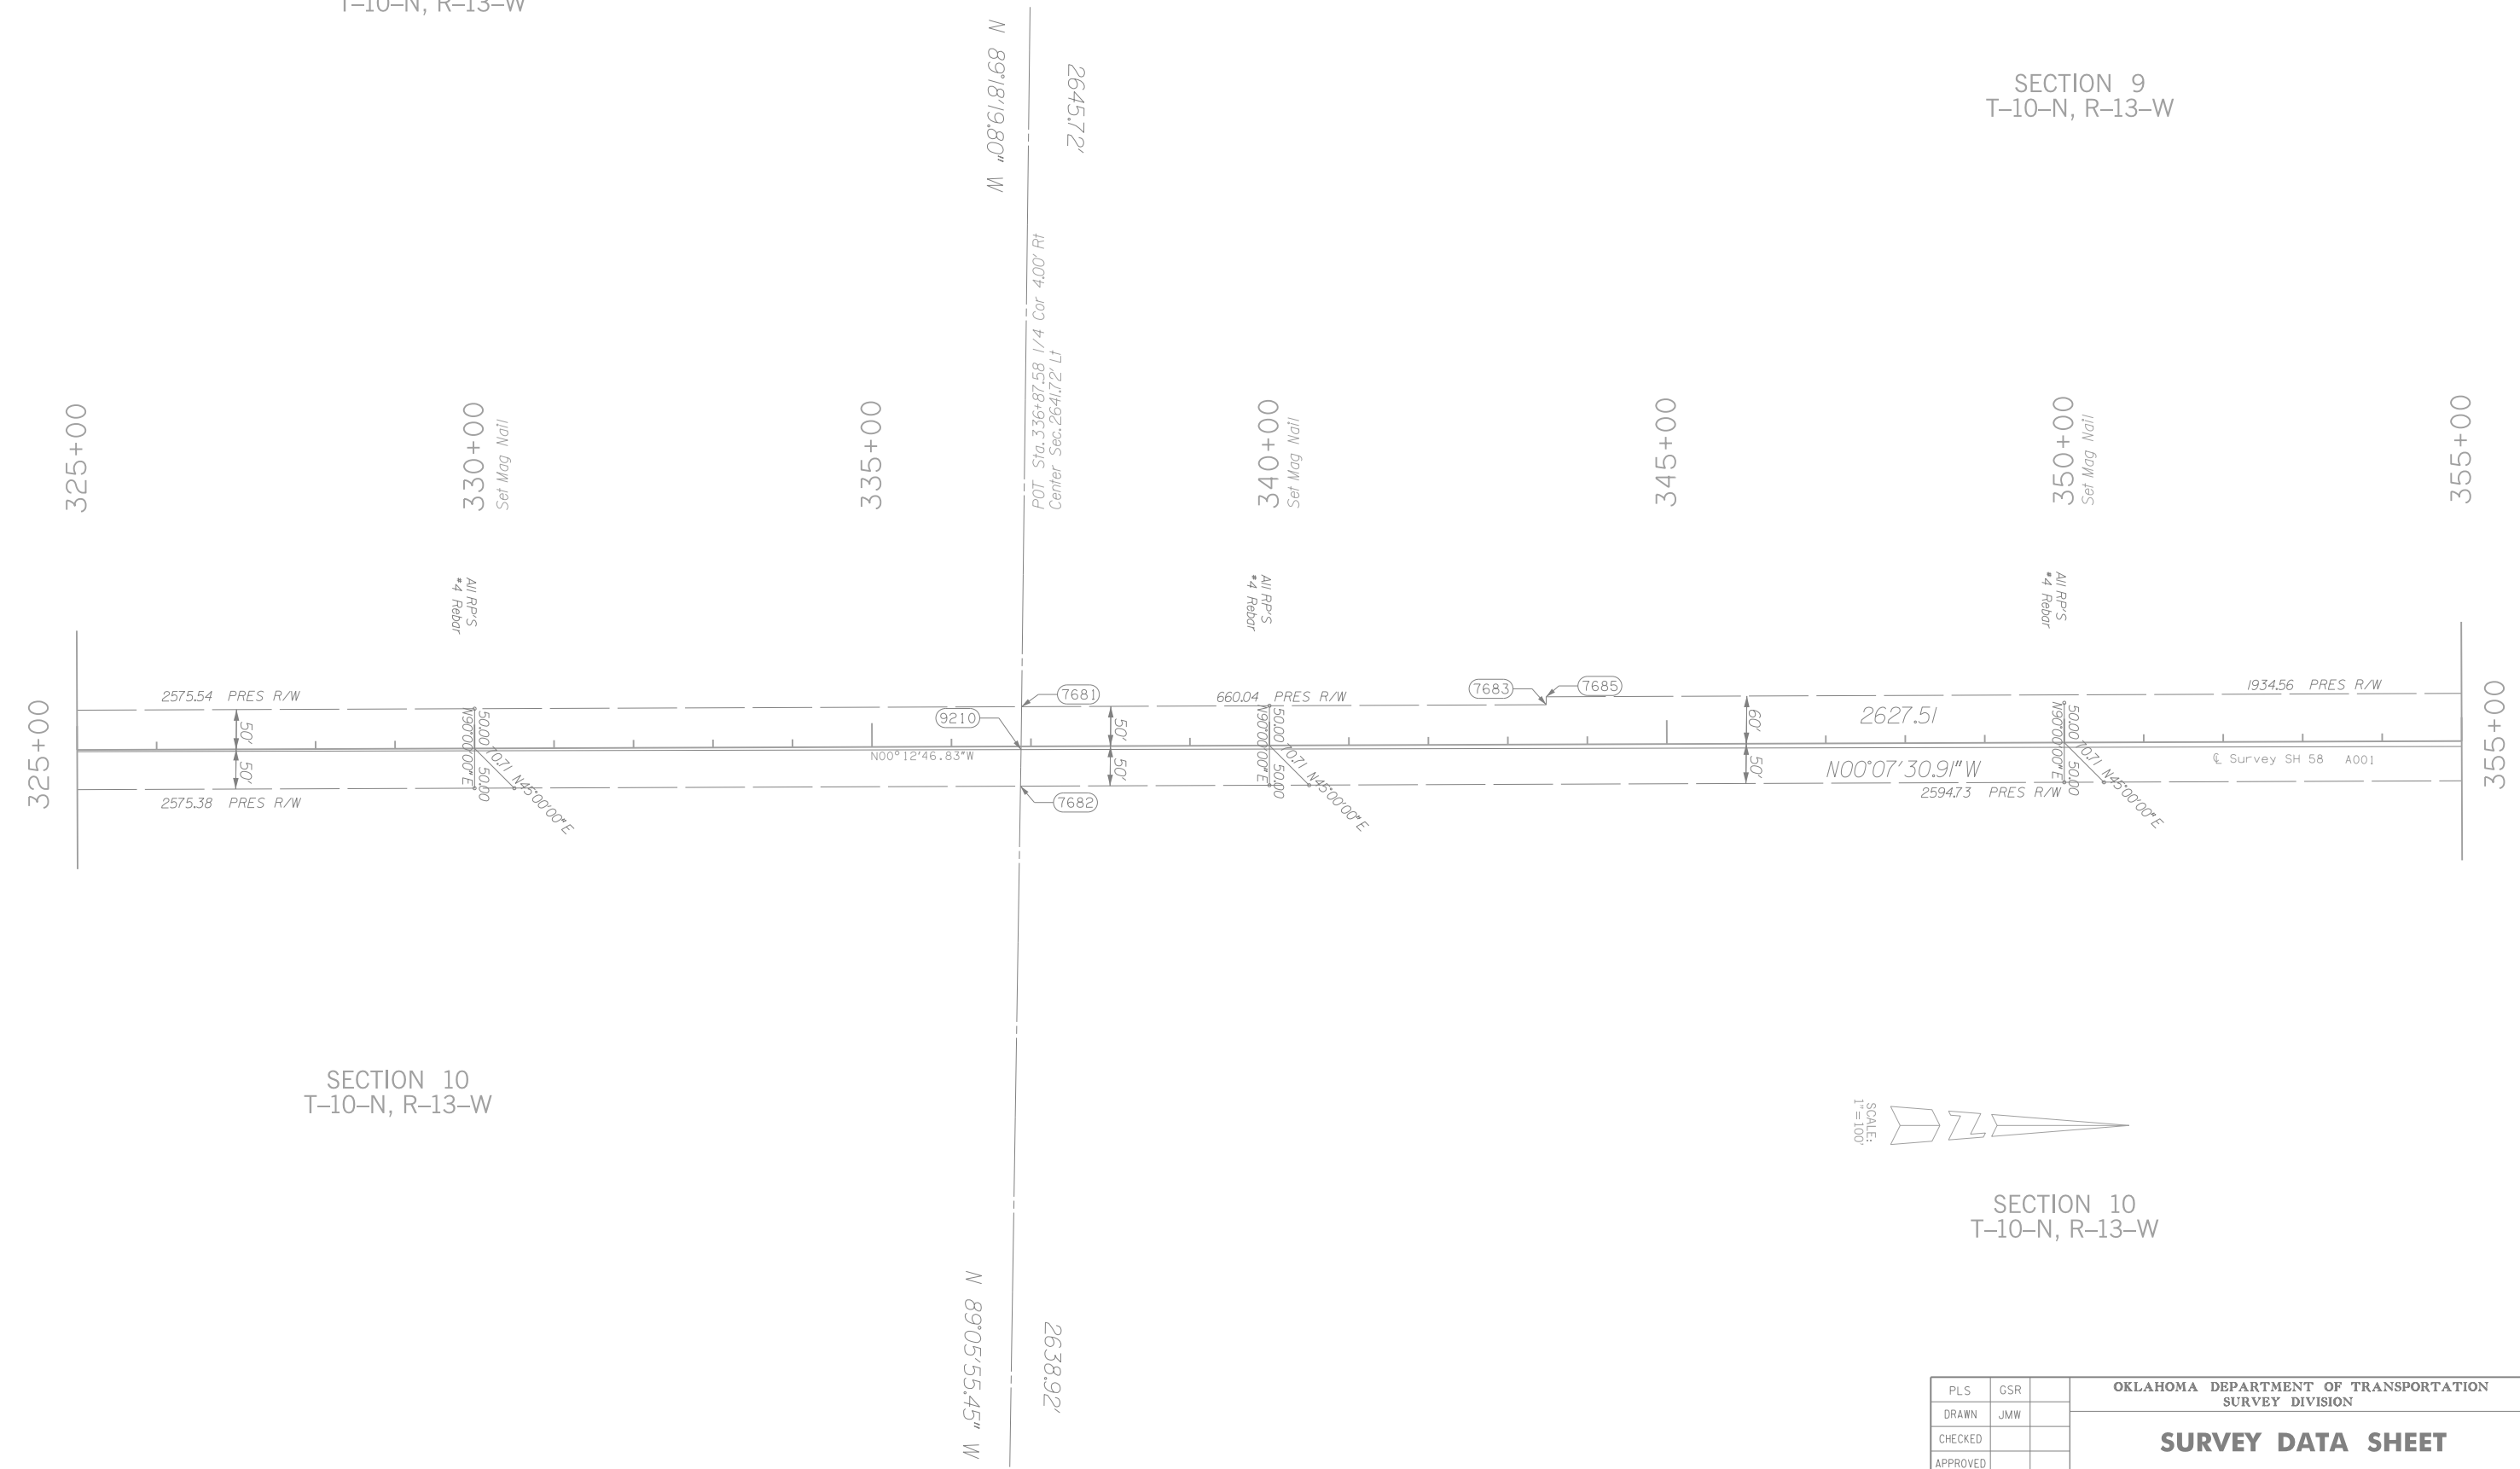

OKLAHOMA DEPARTMENT OF TRANSPORTATION SURVEY DIVISION					
PLS	GSR				
DRAWN	JMW				
CHECKED					
APPROVED					
CREW	El Reno	SW0 4864 (1)	PROJECT NO. 24092(04)	SHEET NO. 5022	

SURVEY DATA SHEET