
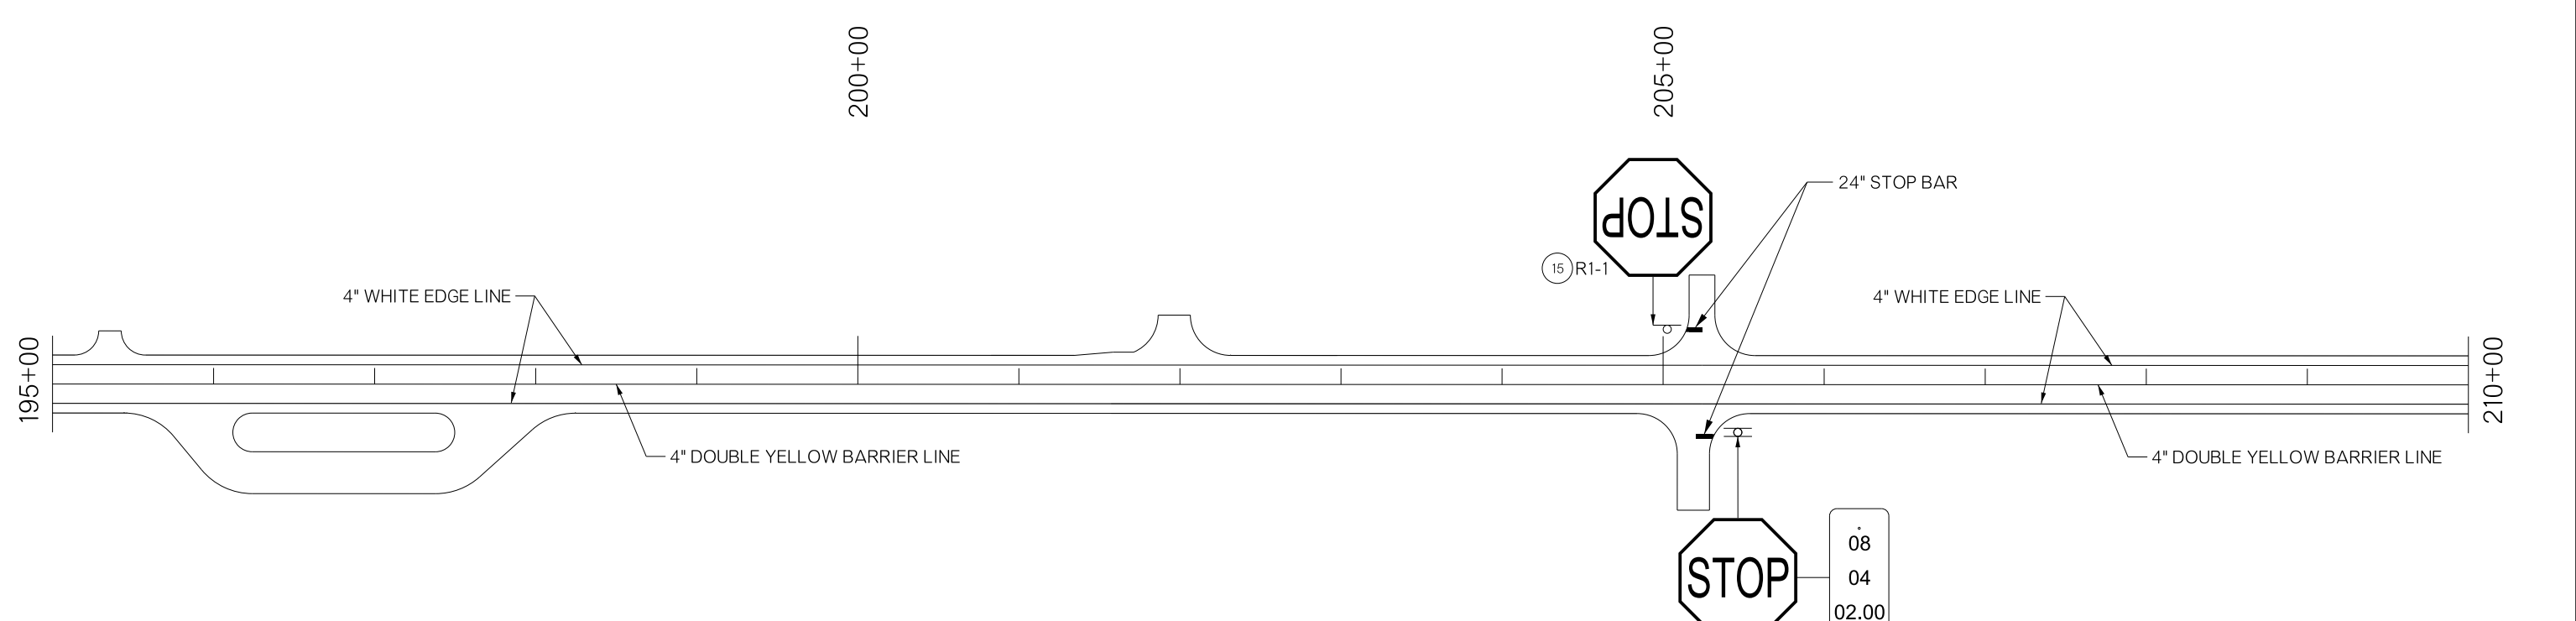


REVISIONS		
REV. NO.	DESCRIPTION	DATE

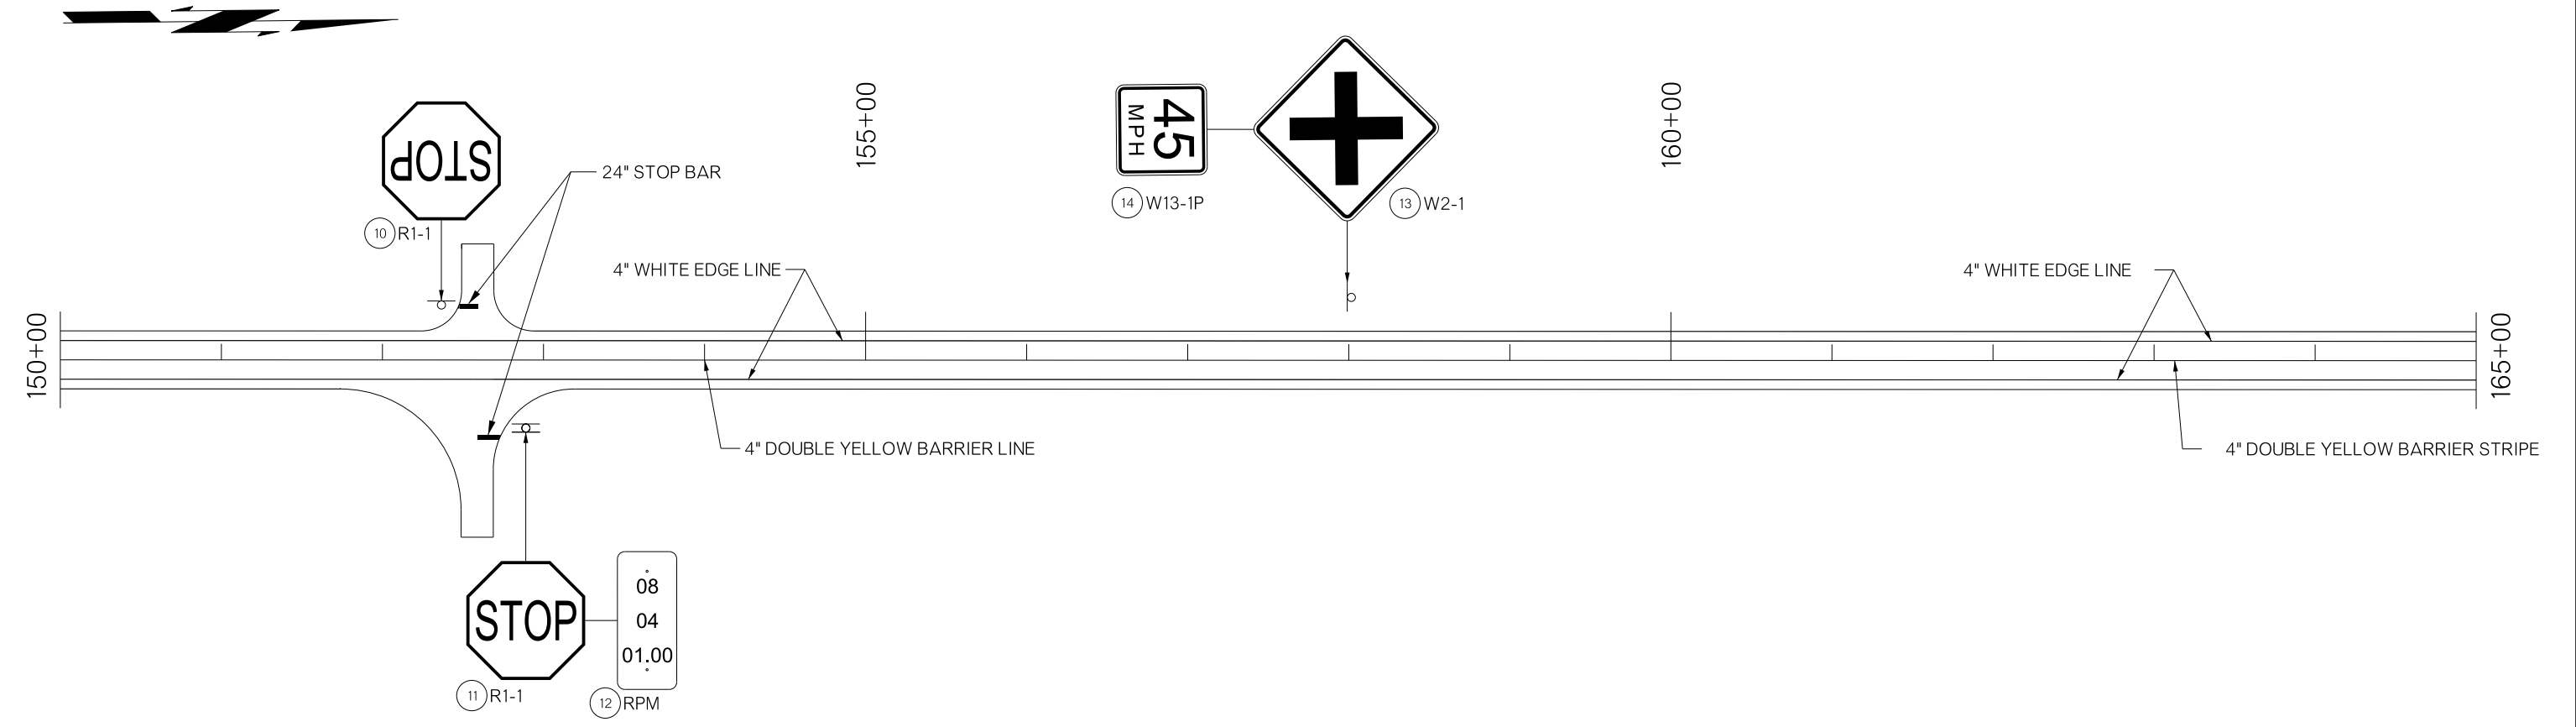

NOT TO SCALE

DIVISION 7 SH-58	CADDO COUNTY	DETAIL: TMS 3/17
SIGNING & STRIPING		CHECK: GF 3/17
		ENGINEER: KCD 3/17
GROUP: ABRAHAM		EM: MAAROUF
STATE OF OKLAHOMA		DEPARTMENT OF TRANSPORTATION
JOB/PIECE NO. 24092(04)		SHEET NO. T004