
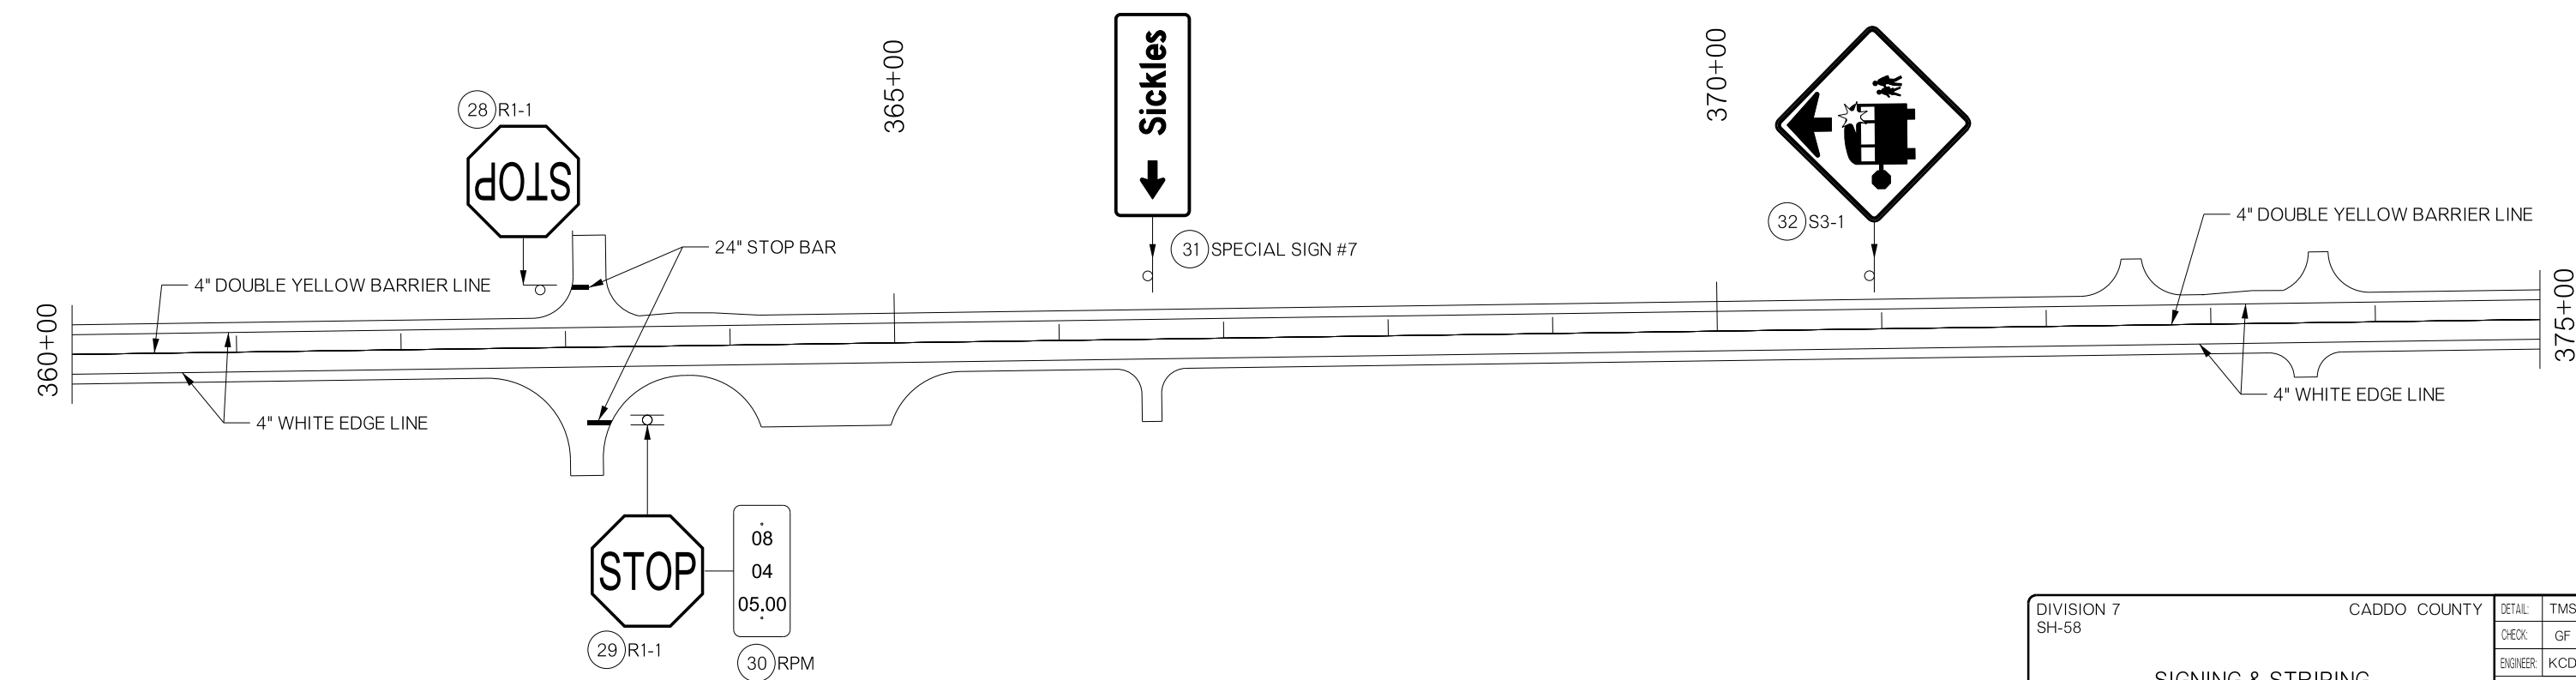


REVISIONS		
REV. NO.	DESCRIPTION	DATE

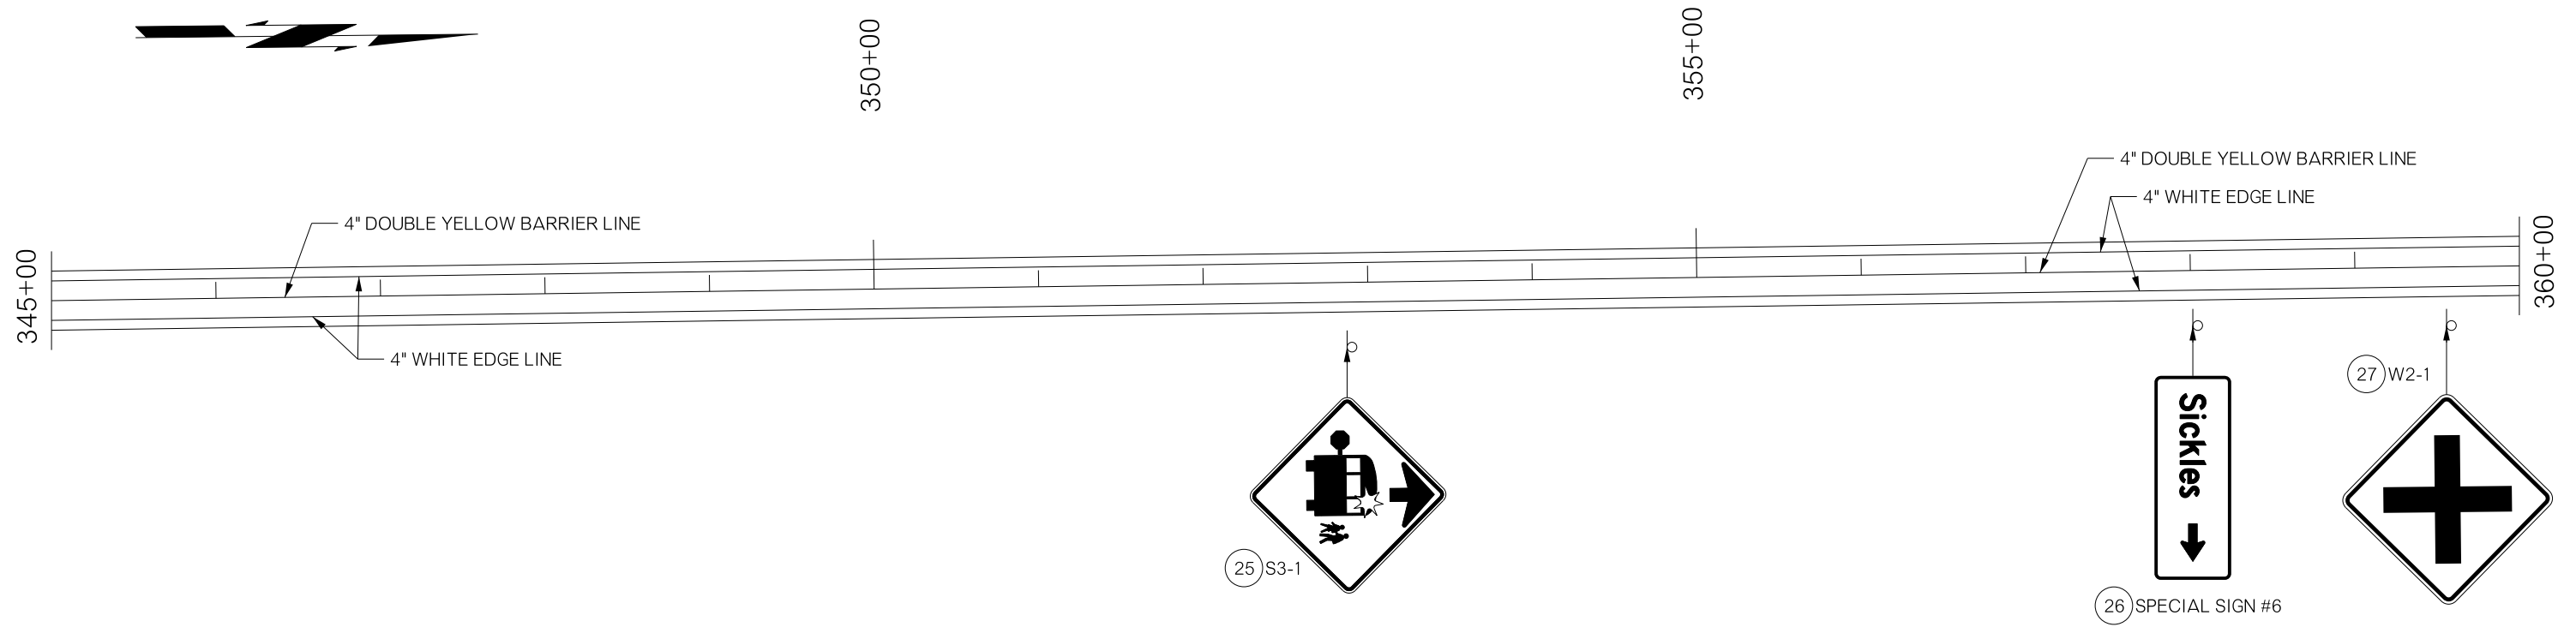

NOT TO SCALE

DIVISION 7 SH-58	CADDO COUNTY	DETAIL:	TMS	3/17
SIGNING & STRIPING		CHECK:	GF	3/17
		ENGINEER:	KCD	3/17
STATE OF OKLAHOMA		GROUP:	ABRAHAM	
DEPARTMENT OF TRANSPORTATION		EM:	MAAROUF	
JOB/PIECE NO. 24092(04)		SHEET NO. T006		