



FED. ROAD DIST. NO.	STATE	JOB PIECE NO.	FISCAL YEAR	SHEET NO.	TOTAL SHEETS
6	OKLA.				


DESCRIPTION	REVISIONS	DATE

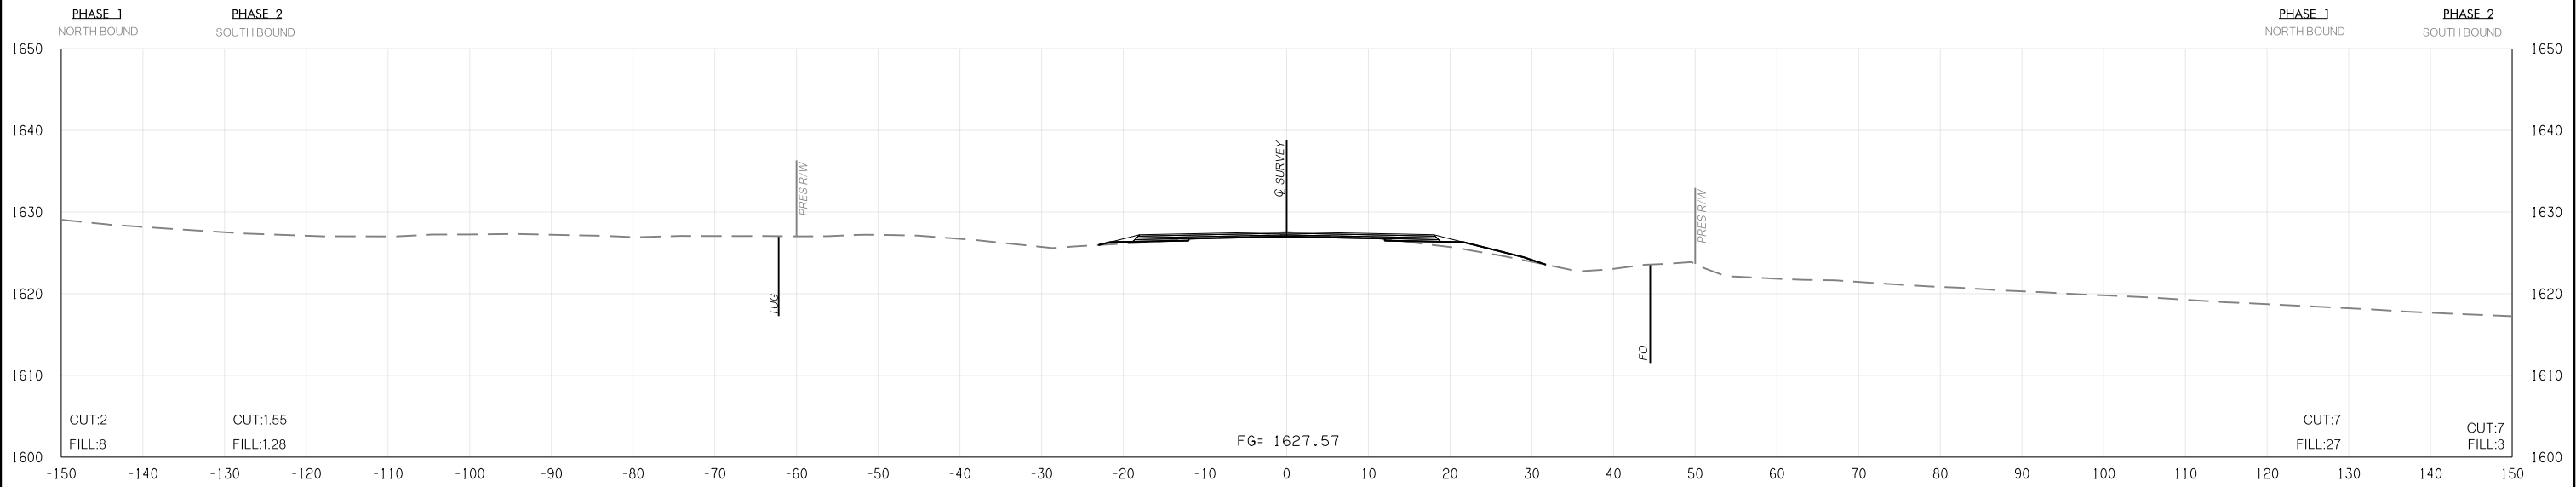

345 + 00.00

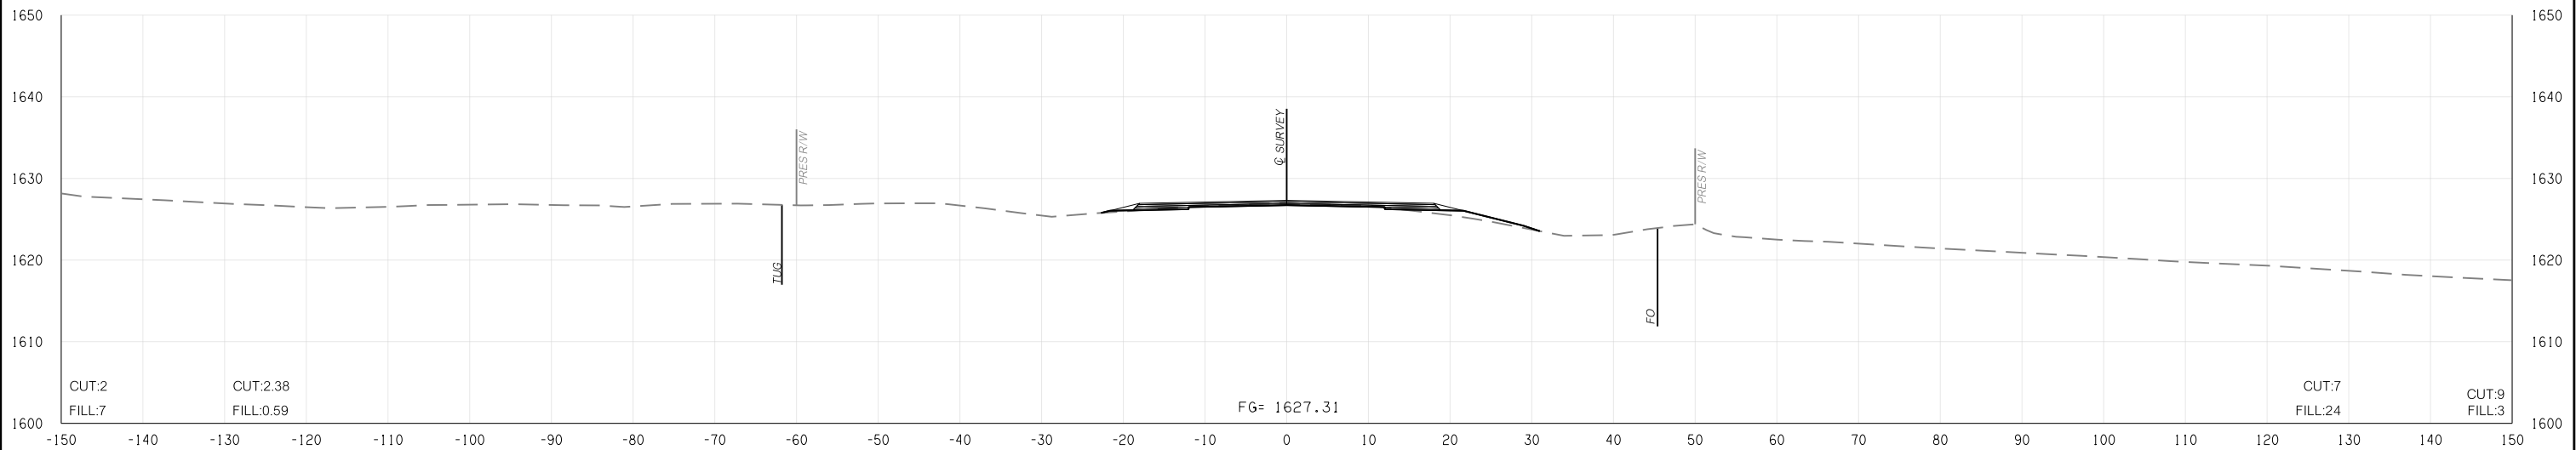

344 + 00.00

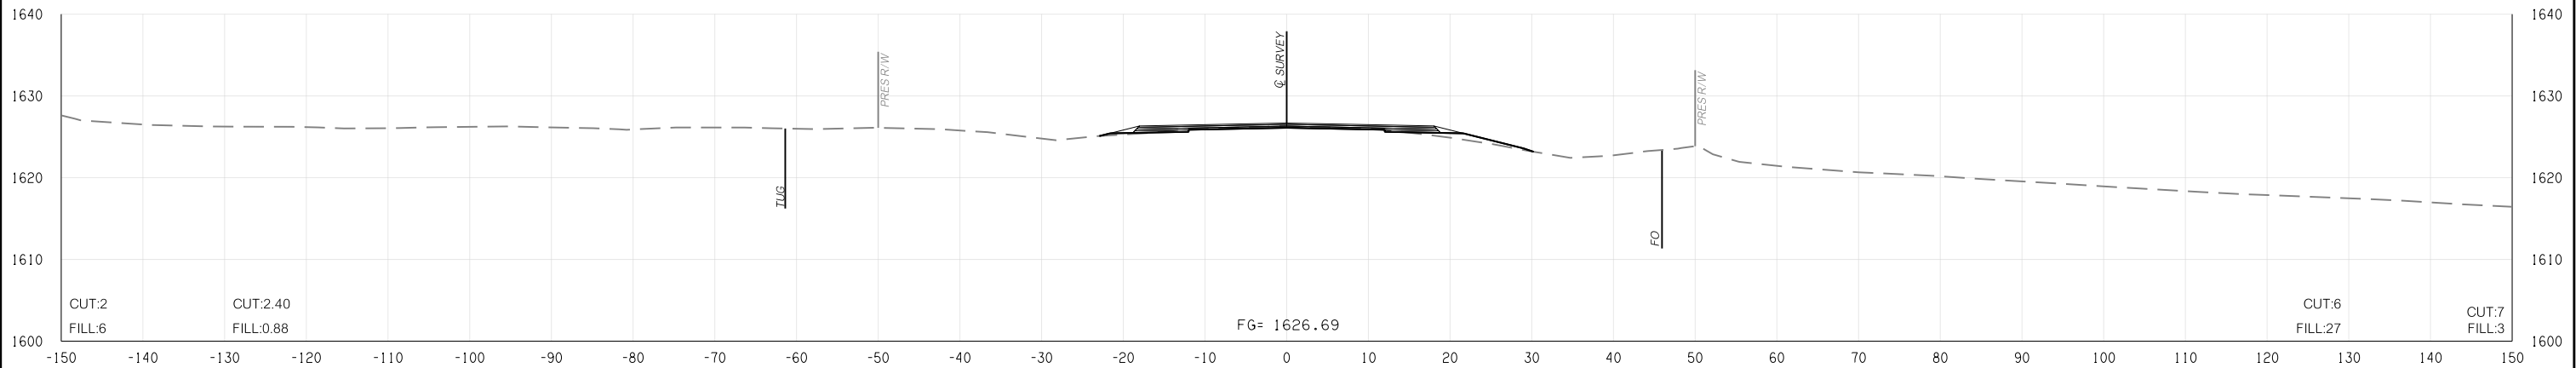

343 + 00.00

I:\App-mdl\01-345\ics4pdf\9533\36597_27\24092 (04) -XSection.dgn
 05-11-17