



FED. ROAD DIST. NO.	STATE	JOB PIECE NO.	FISCAL YEAR	SHEET NO.	TOTAL SHEETS
6	OKLA.				
DESCRIPTION		REVISIONS	DATE		

PHASE 1 NORTHBOUND  
PHASE 2 SOUTHBOUND


PHASE 1 NORTHBOUND  
PHASE 2 SOUTHBOUND

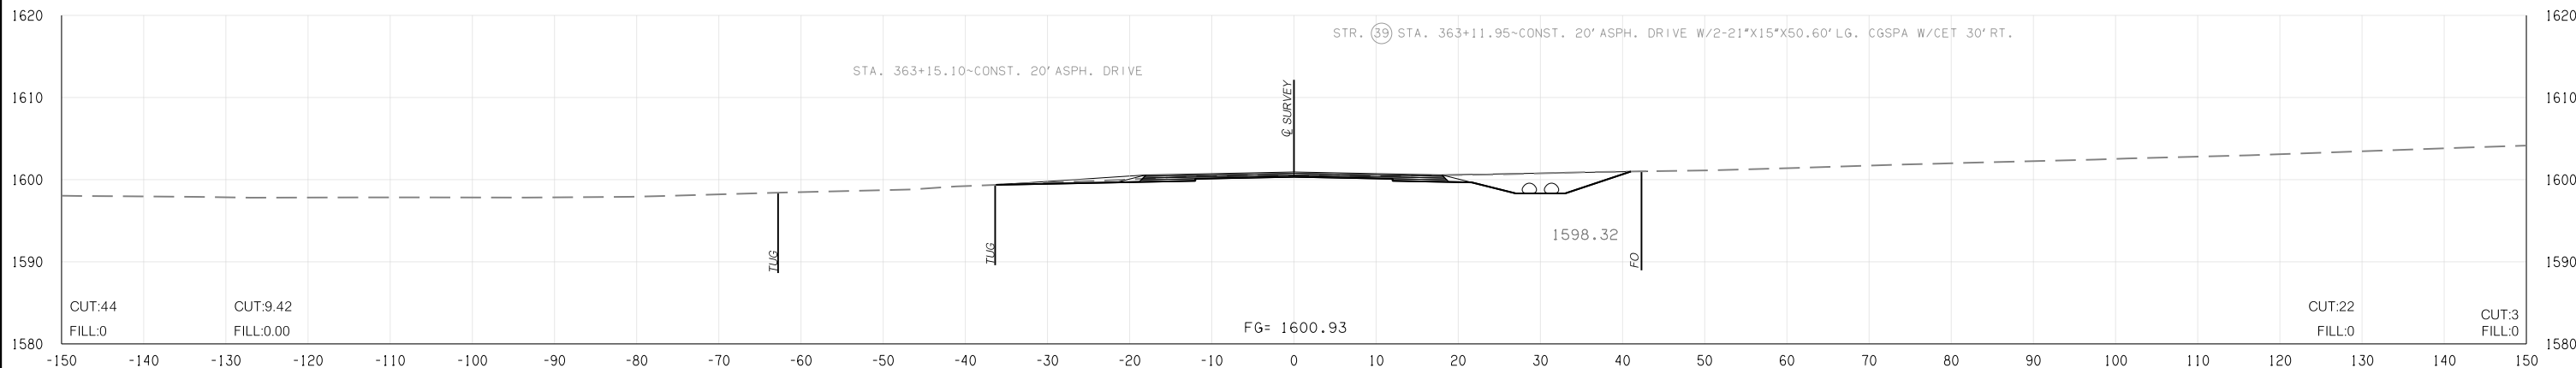

363 + 13.53

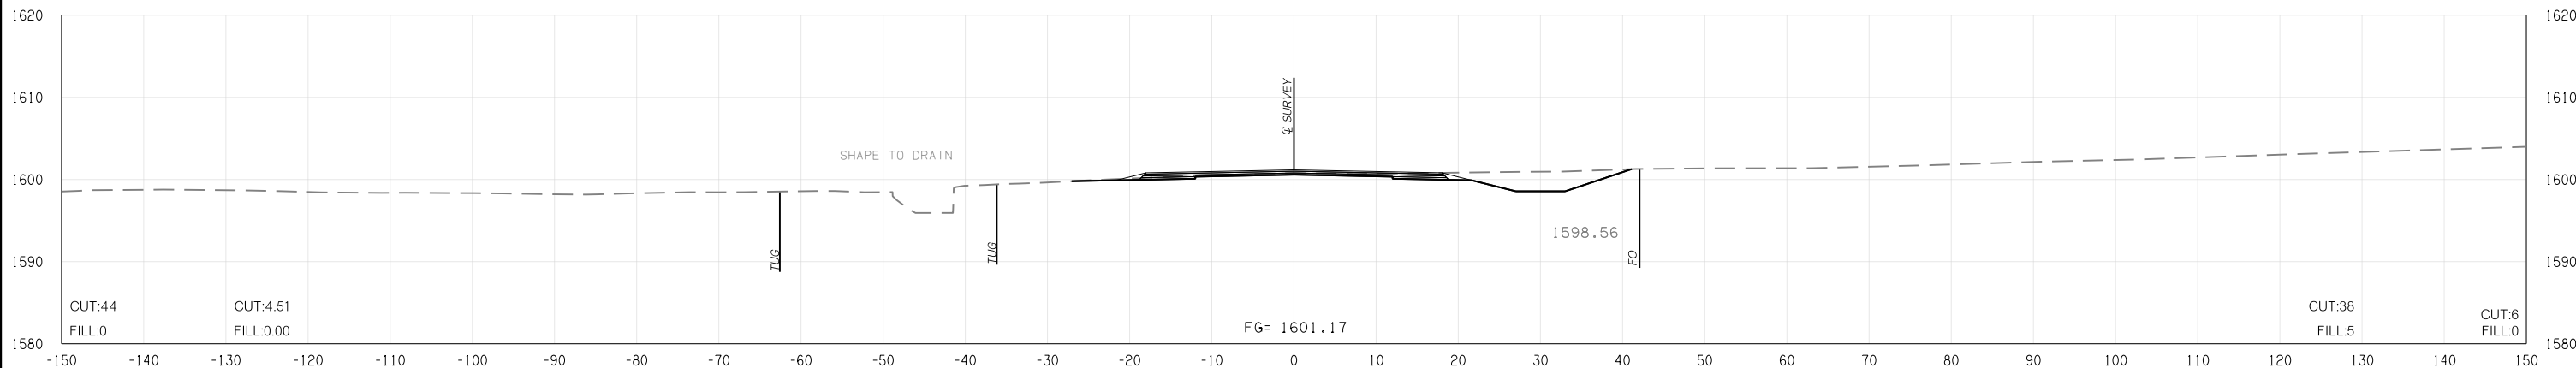

363 + 00.00

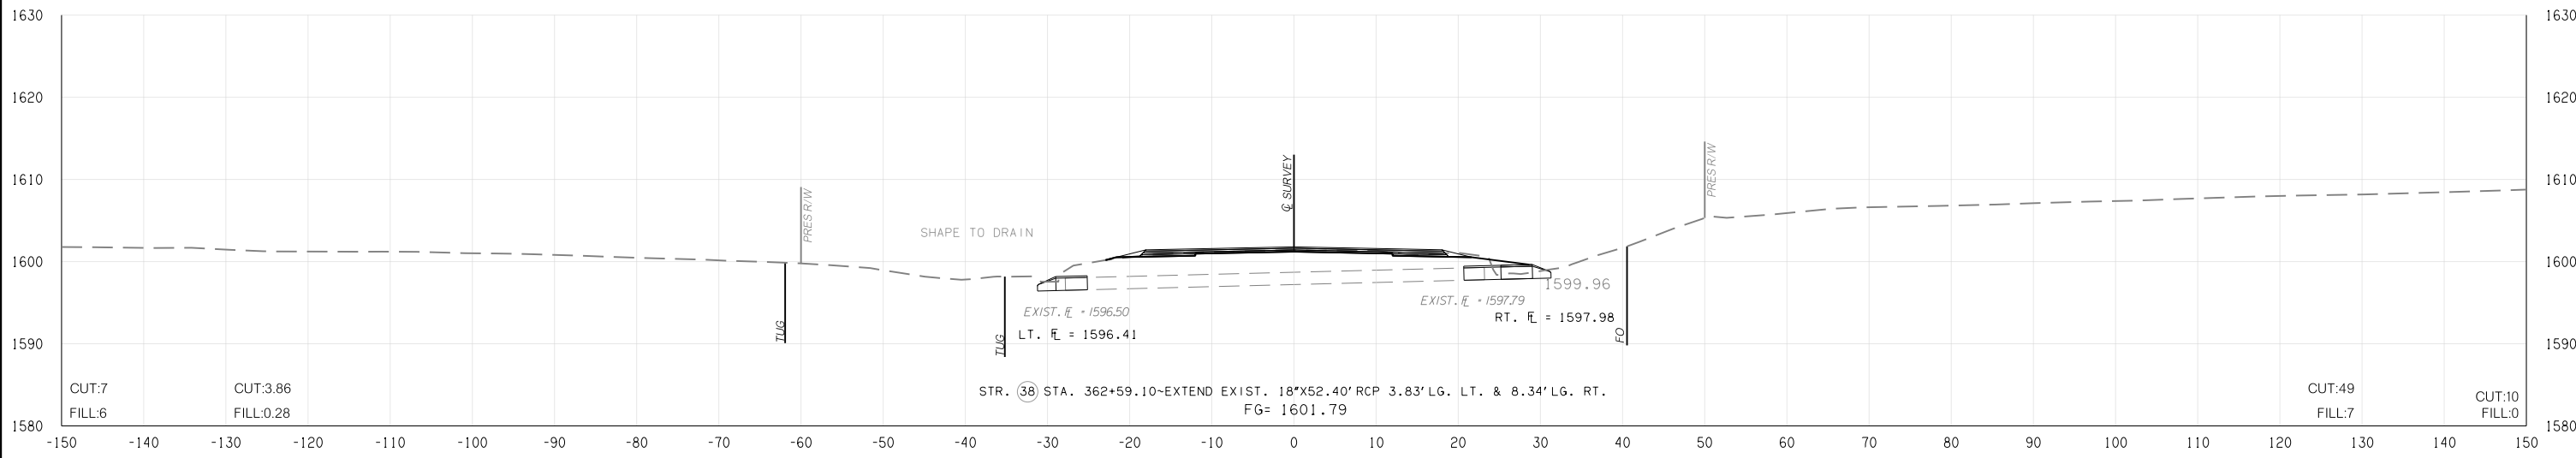

362 + 59.10

STATE JOB NO.	24092(04)
CADD COUNTY	SHEET NO. X114

I:\App-m\01-345\ics4pdf\953336597\_27124092 (04) -XSection.dgn  
05-11-17