



FED. ROAD DIST. NO.	STATE	JOB PIECE NO.	FISCAL YEAR	SHEET NO.	TOTAL SHEETS
6	OKLA.				
DESCRIPTION		REVISIONS		DATE	

PHASE 1 NORTHBOUND
PHASE 2 SOUTHBOUND


PHASE 1 NORTHBOUND
PHASE 2 SOUTHBOUND

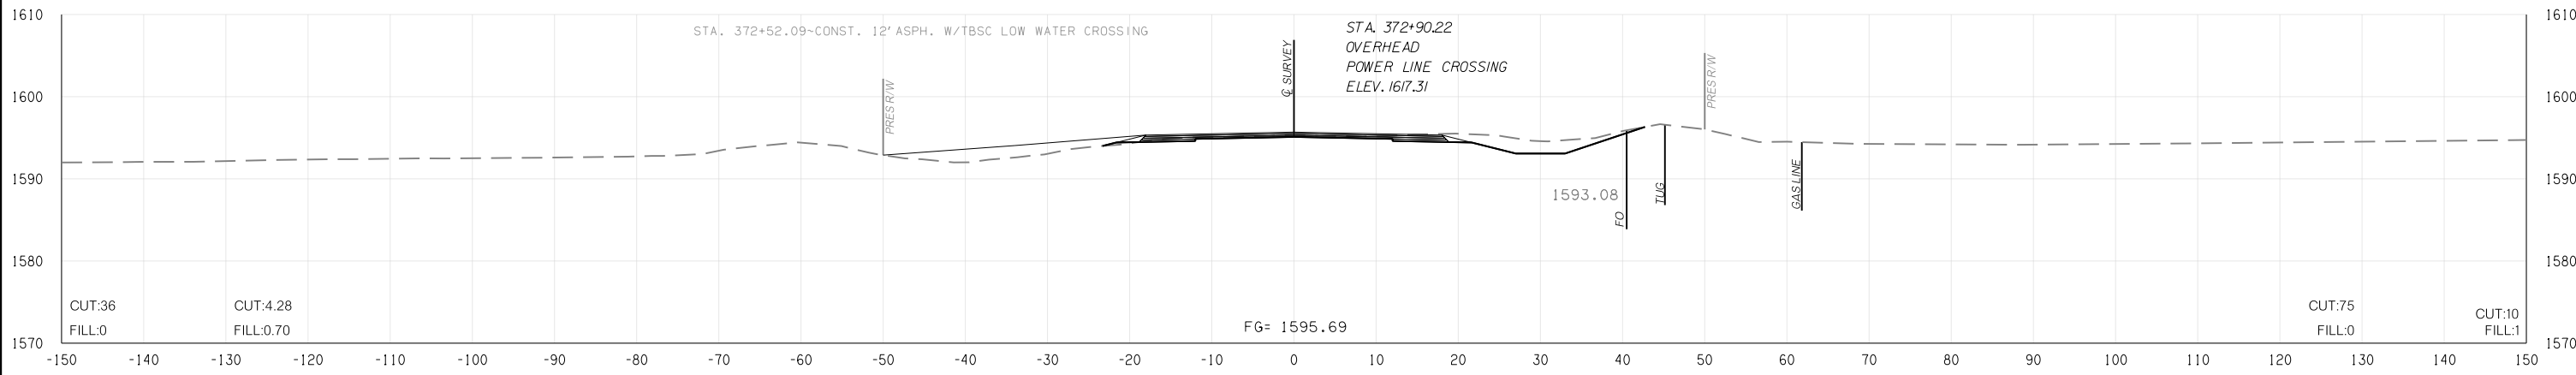

372 + 52.09

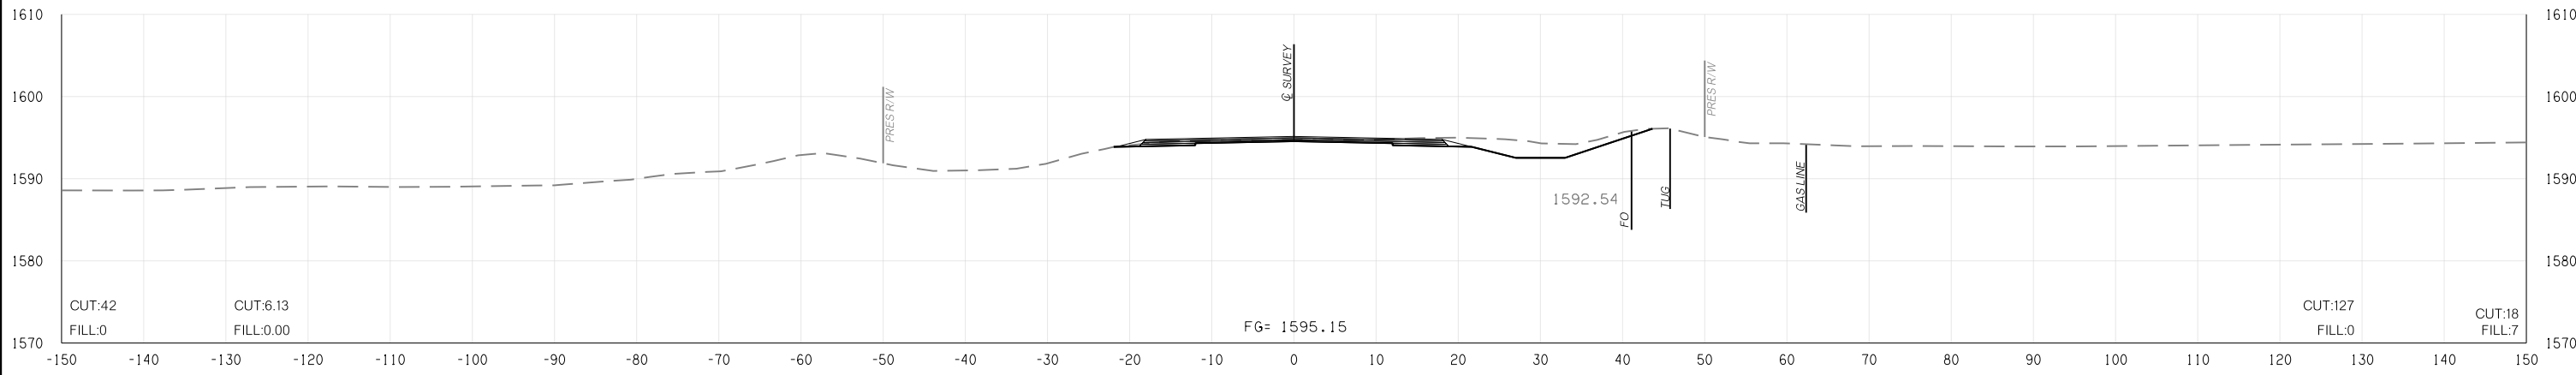

372 + 00.00

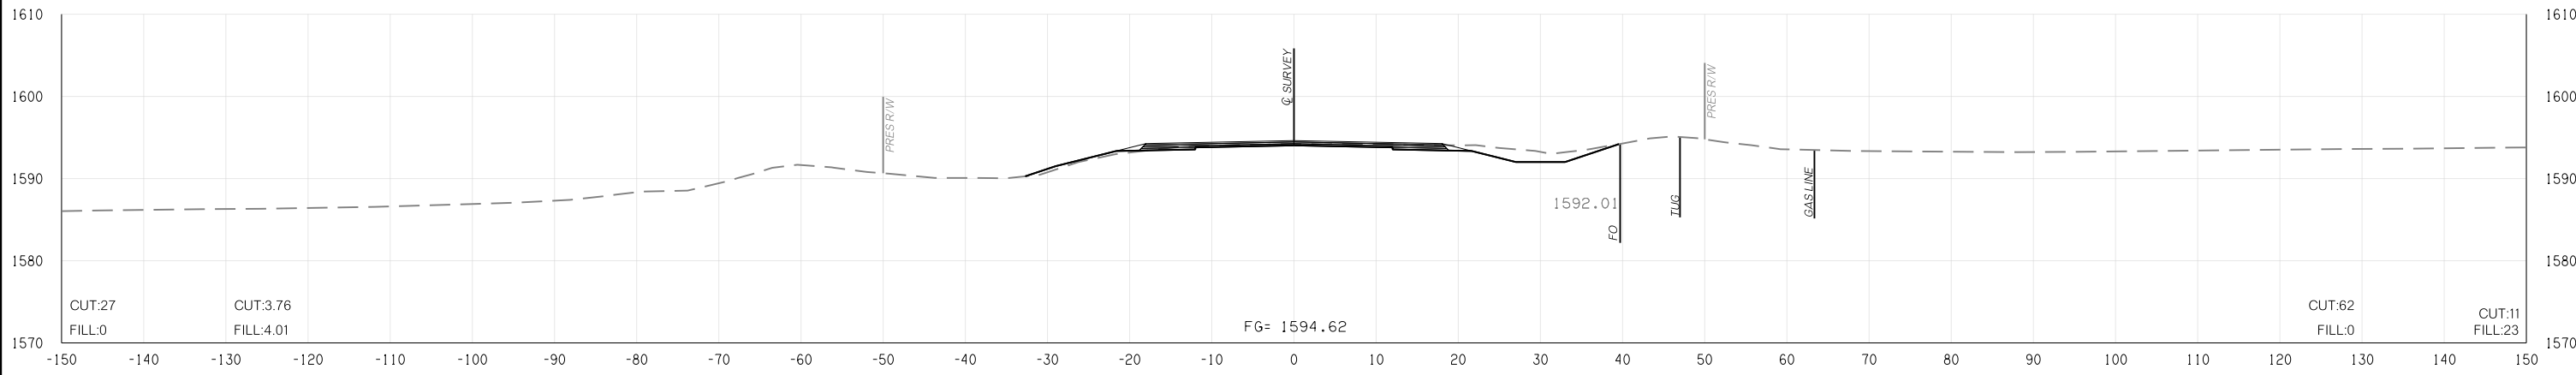

371 + 00.00

STATE JOB NO.	24092(04)
CADD COUNTY	SHEET NO. X119

I:\App\md\01-345\ics4\p19533\36597_27124092 (04) -XSection.dgn 05-11-17