



FED. ROAD DIST. NO.	STATE	JOB PIECE NO.	FISCAL YEAR	SHEET NO.	TOTAL SHEETS
6	OKLA.				
DESCRIPTION		REVISIONS	DATE		

PHASE 1 NORTHBOUND  
PHASE 2 SOUTHBOUND


PHASE 1 NORTHBOUND  
PHASE 2 SOUTHBOUND

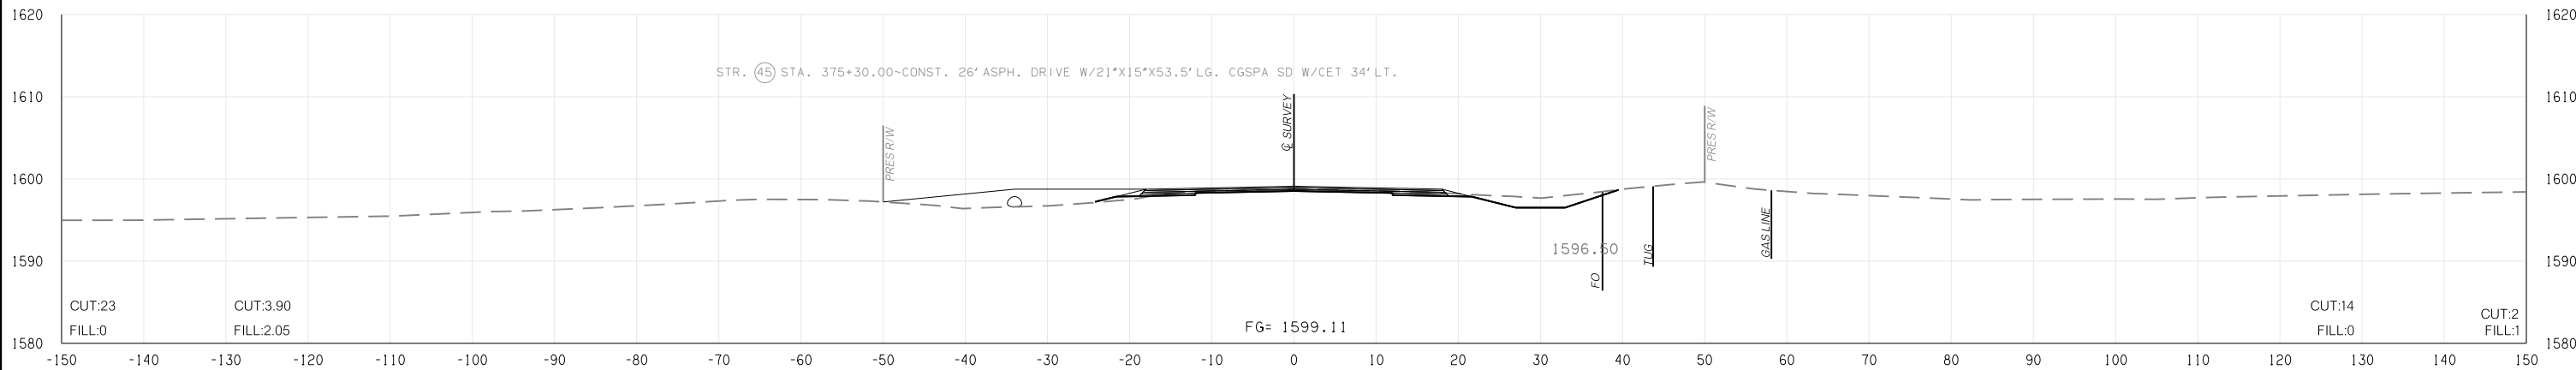

375 + 15.01

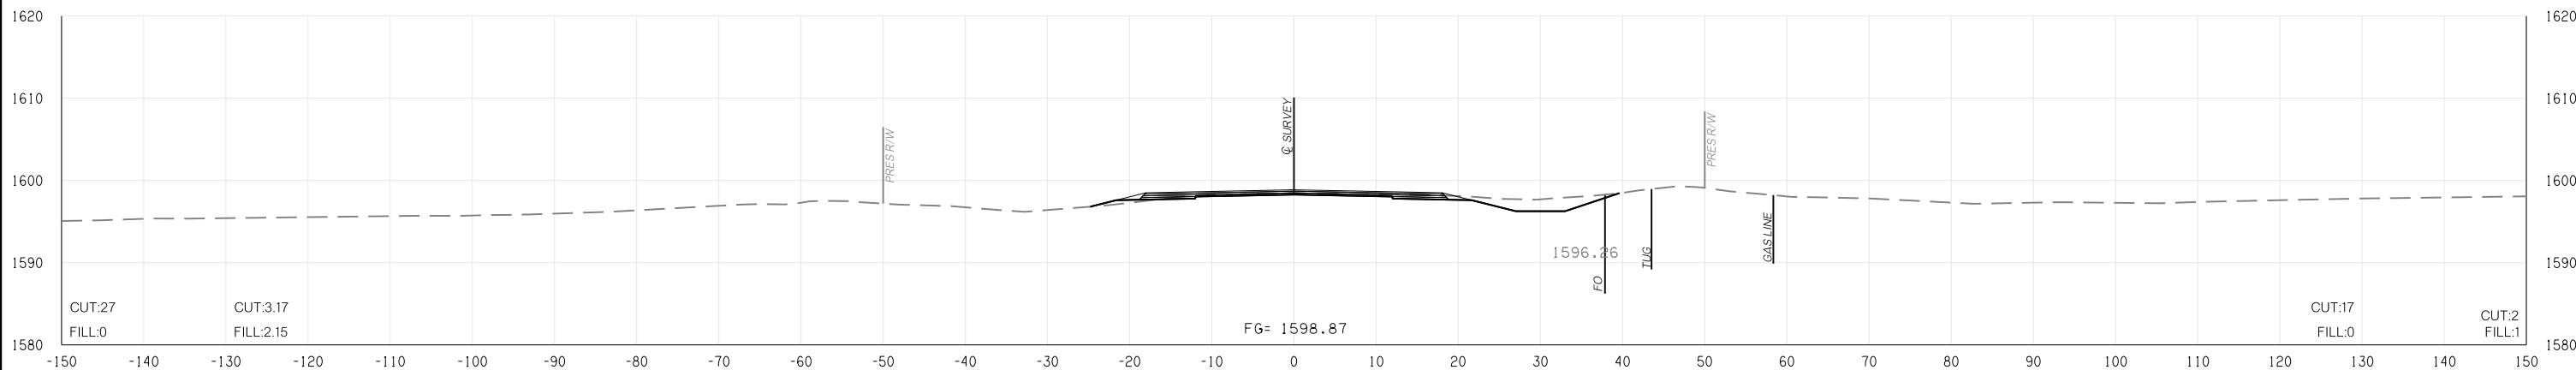

375 + 00.00

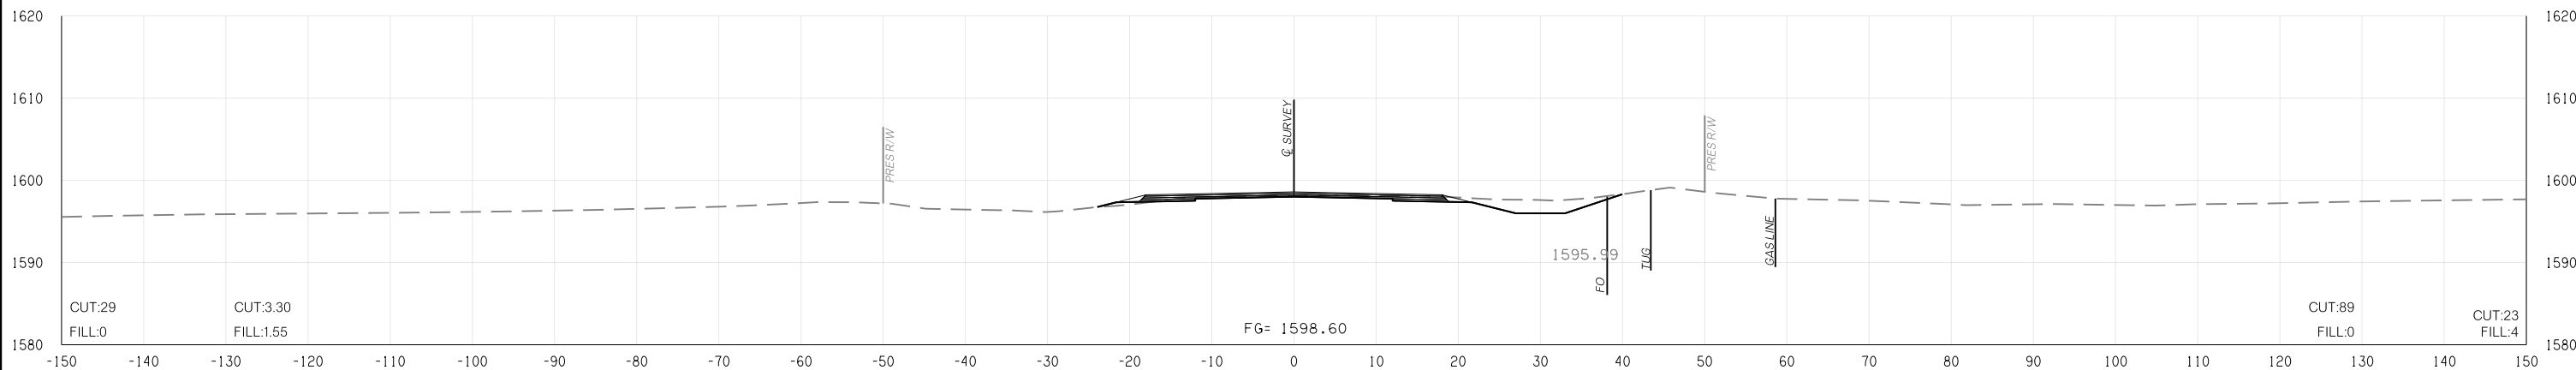

374 + 83.95

STATE JOB NO.	24092(04)
CADD COUNTY	SHEET NO. X121

I:\App\md\01-345\ics4\p19533\36597\_27\24092 (04) -XSection.dgn  
 05-11-17