



FED. ROAD DIST. NO.	STATE	JOB PIECE NO.	FISCAL YEAR	SHEET NO.	TOTAL SHEETS
6	OKLA.				
DESCRIPTION		REVISIONS	DATE		

PHASE 1 NORTHBOUND
PHASE 2 SOUTHBOUND


PHASE 1 NORTHBOUND
PHASE 2 SOUTHBOUND

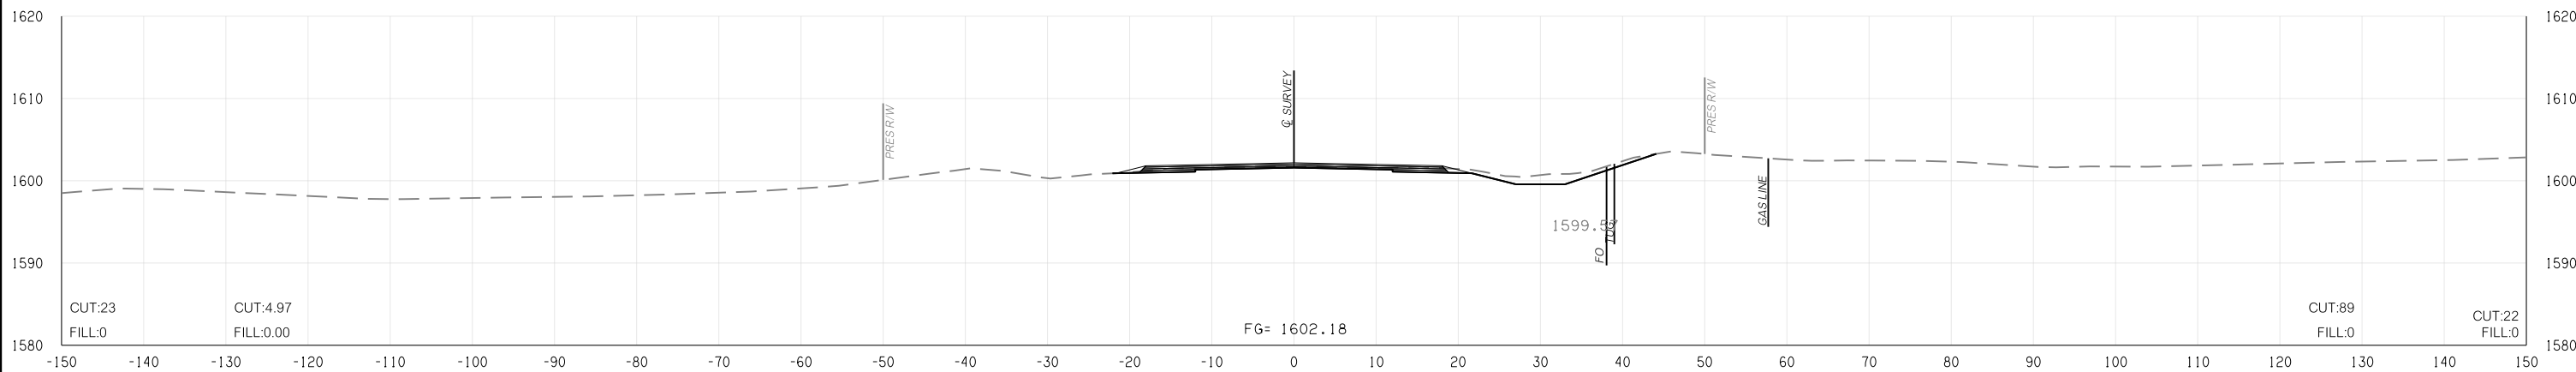

377 + 00.00

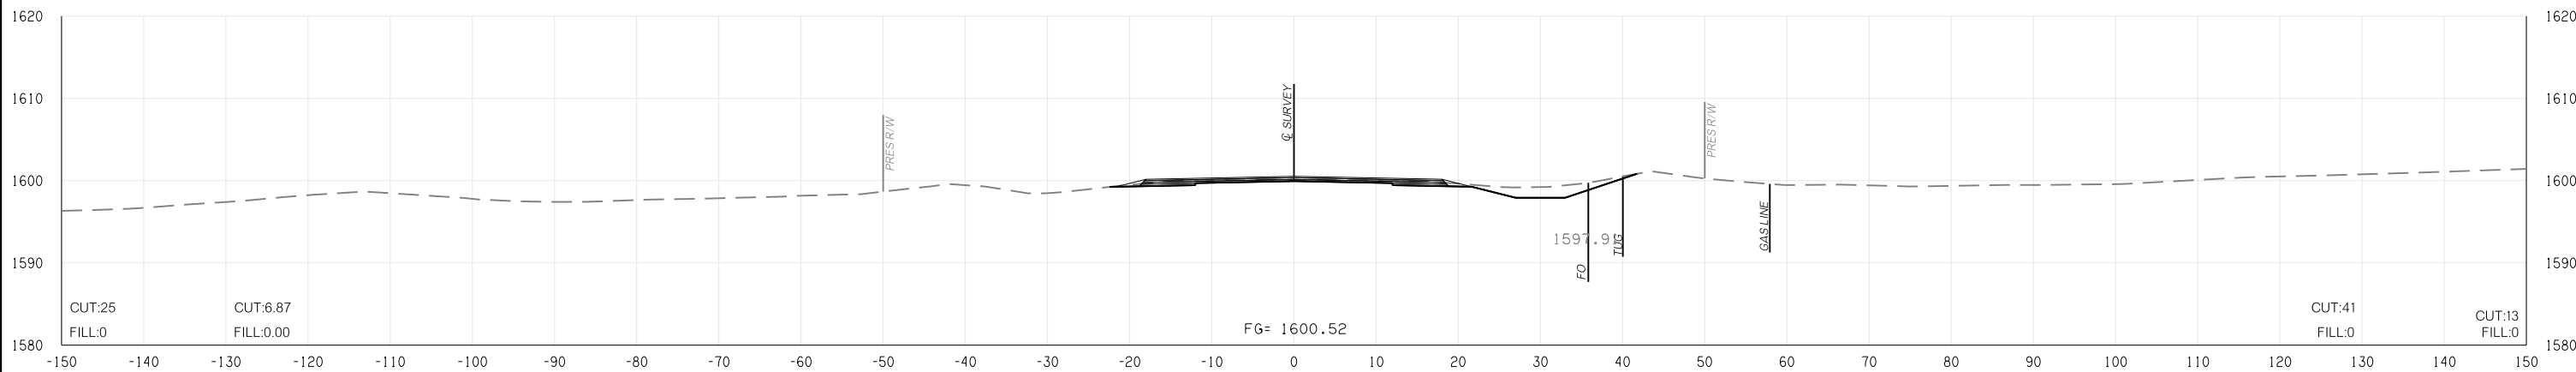

376 + 00.00

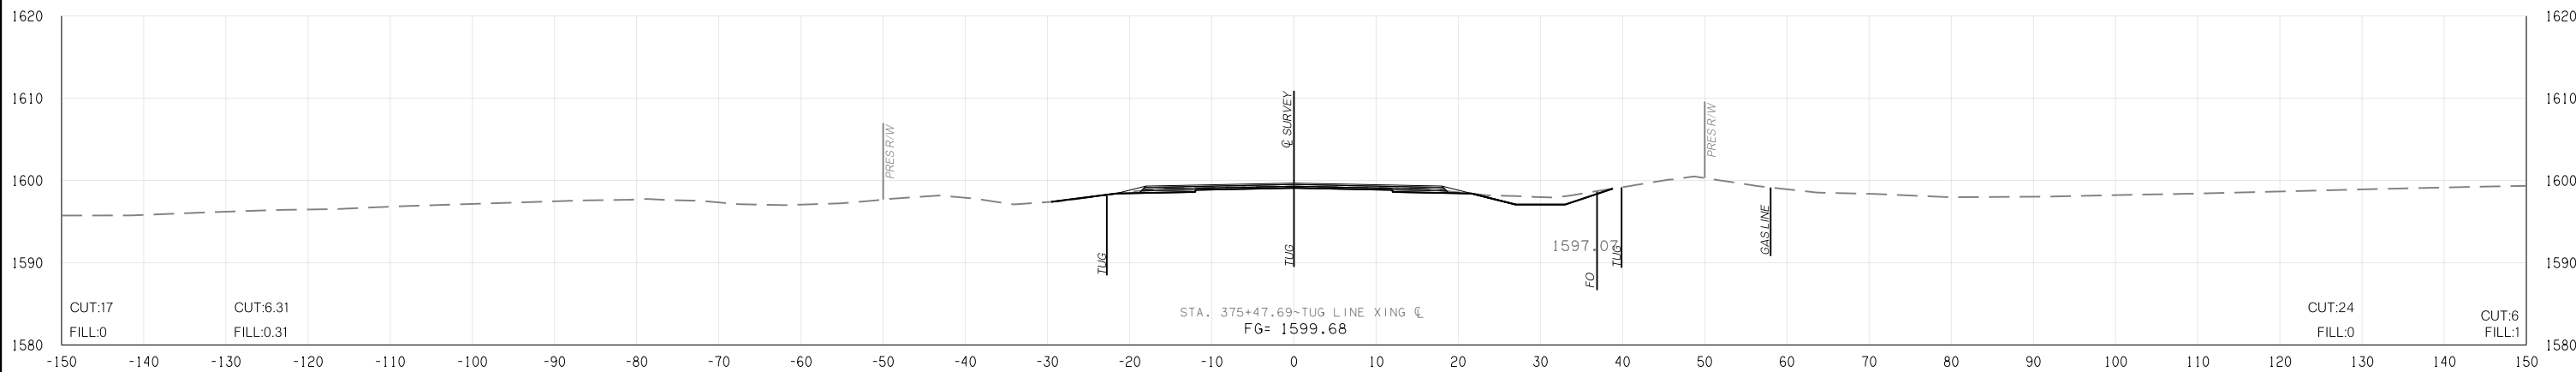

375 + 47.69

I:\App\mdl01-345\ics4pdf\95333\36597_27124092 (04) -XSection.dgn

05-11-17