


FED. ROAD DIST. NO.	STATE	JOB PIECE NO.	FISCAL YEAR	SHEET NO.	TOTAL SHEETS
6	OKLA.				
DESCRIPTION		REVISIONS		DATE	

PHASE 1
NORTHBOUND


PHASE 2
SOUTHBOUND

PHASE 1
NORTHBOUND

PHASE 2
SOUTHBOUND

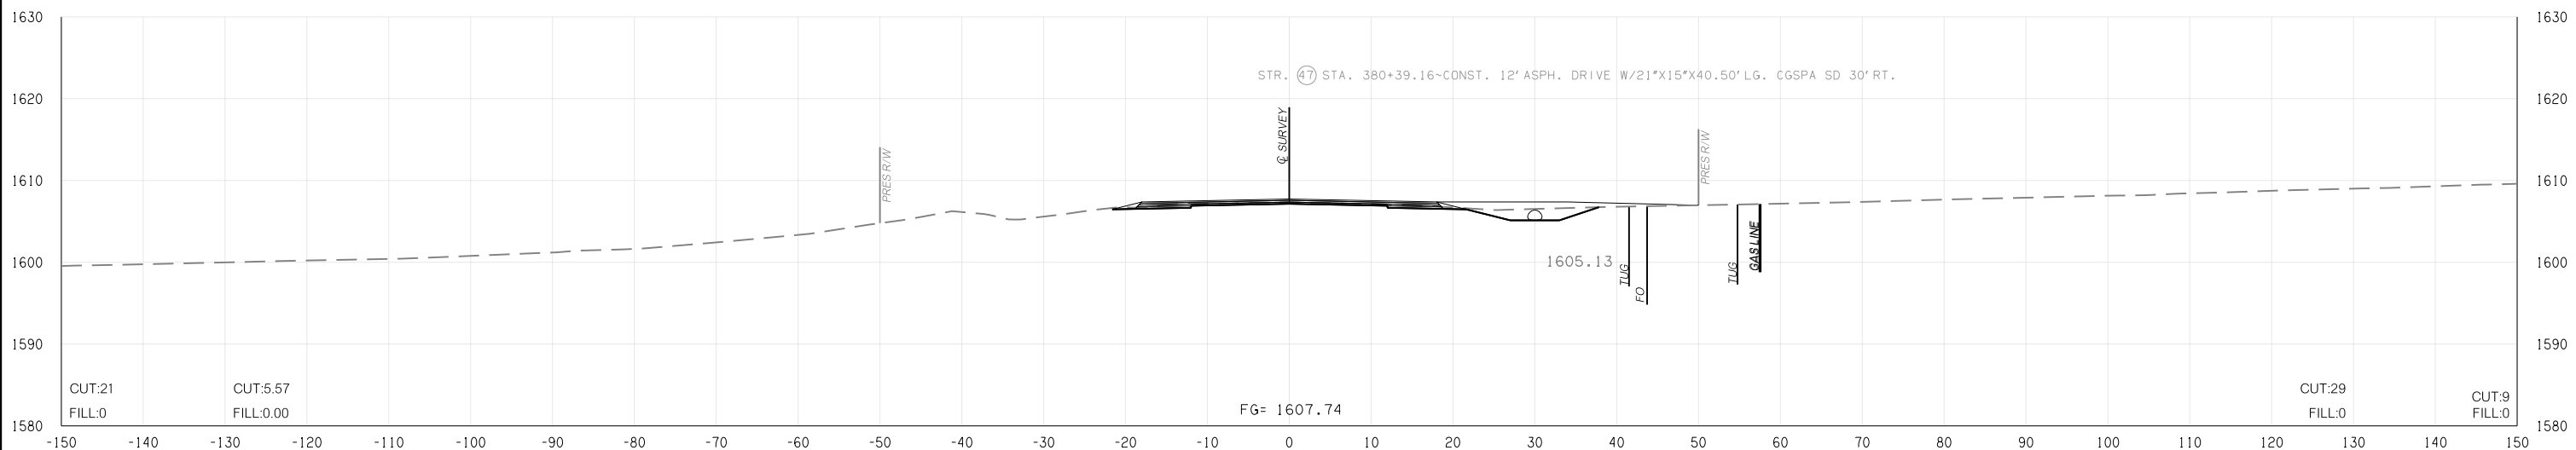

380 + 39.16

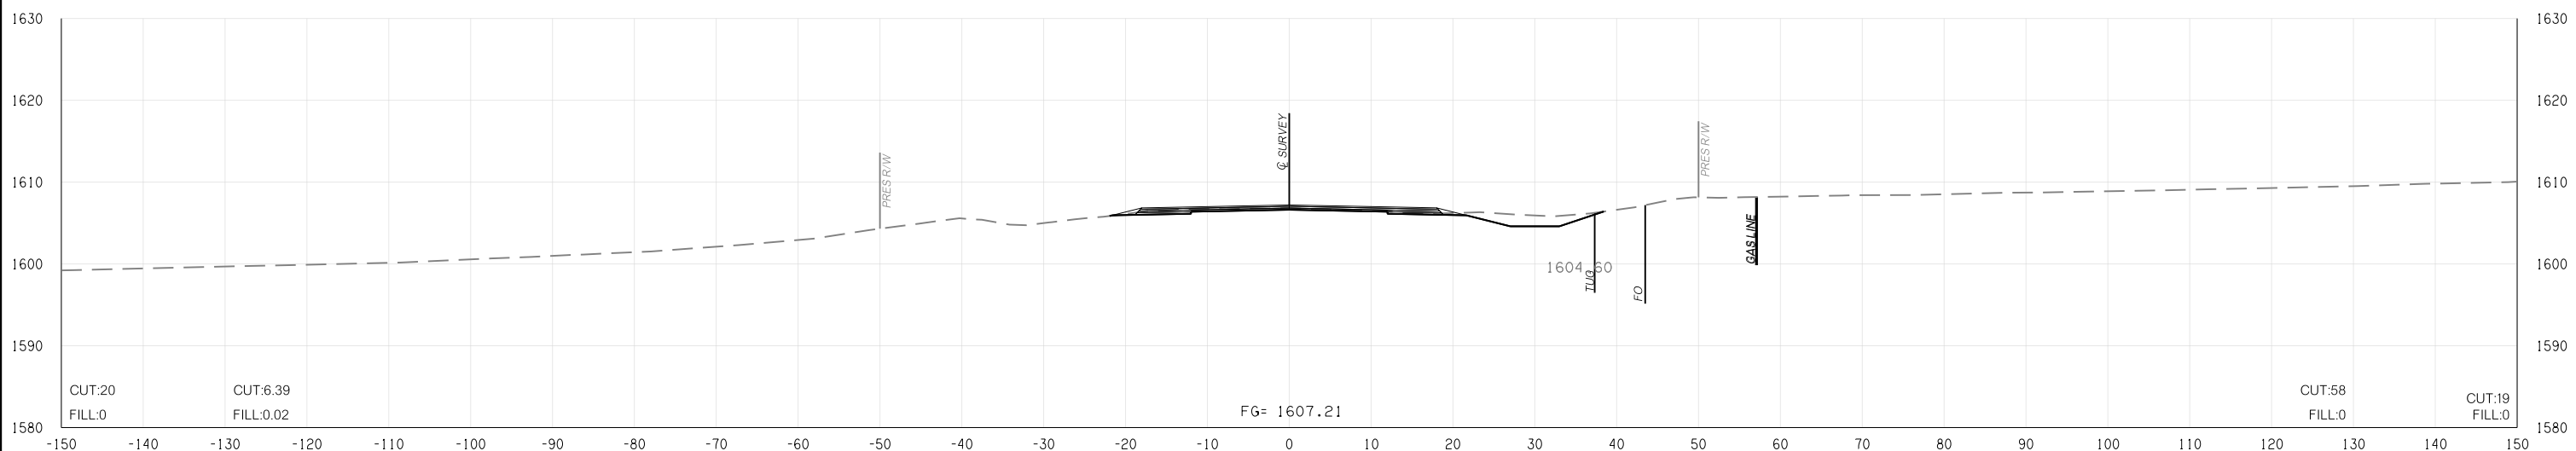

380 + 00.00

STATE JOB NO. 24092(04)

CADD COUNTY SHEET NO. X124

I:\App\md\01-345\ics4p\9533\36597_27\24092 (04) -XSection.dgn

05-11-17