



FED. ROAD DIST. NO.	STATE	JOB PIECE NO.	FISCAL YEAR	SHEET NO.	TOTAL SHEETS
6	OKLA.				
DESCRIPTION		REVISIONS	DATE		

PHASE 1 NORTHBOUND
PHASE 2 SOUTHBOUND

PHASE 1 NORTHBOUND
PHASE 2 SOUTHBOUND

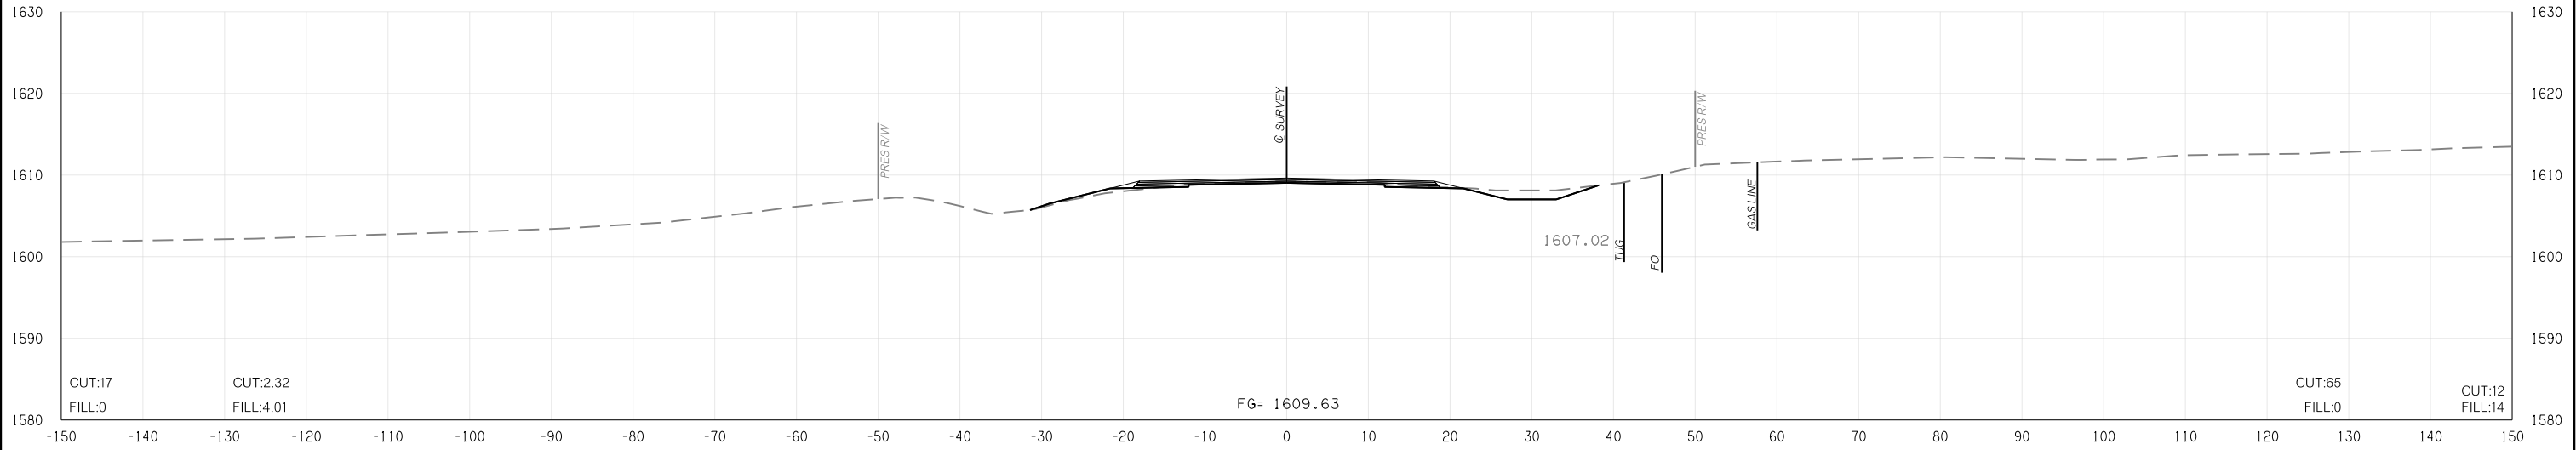

386 + 00.00

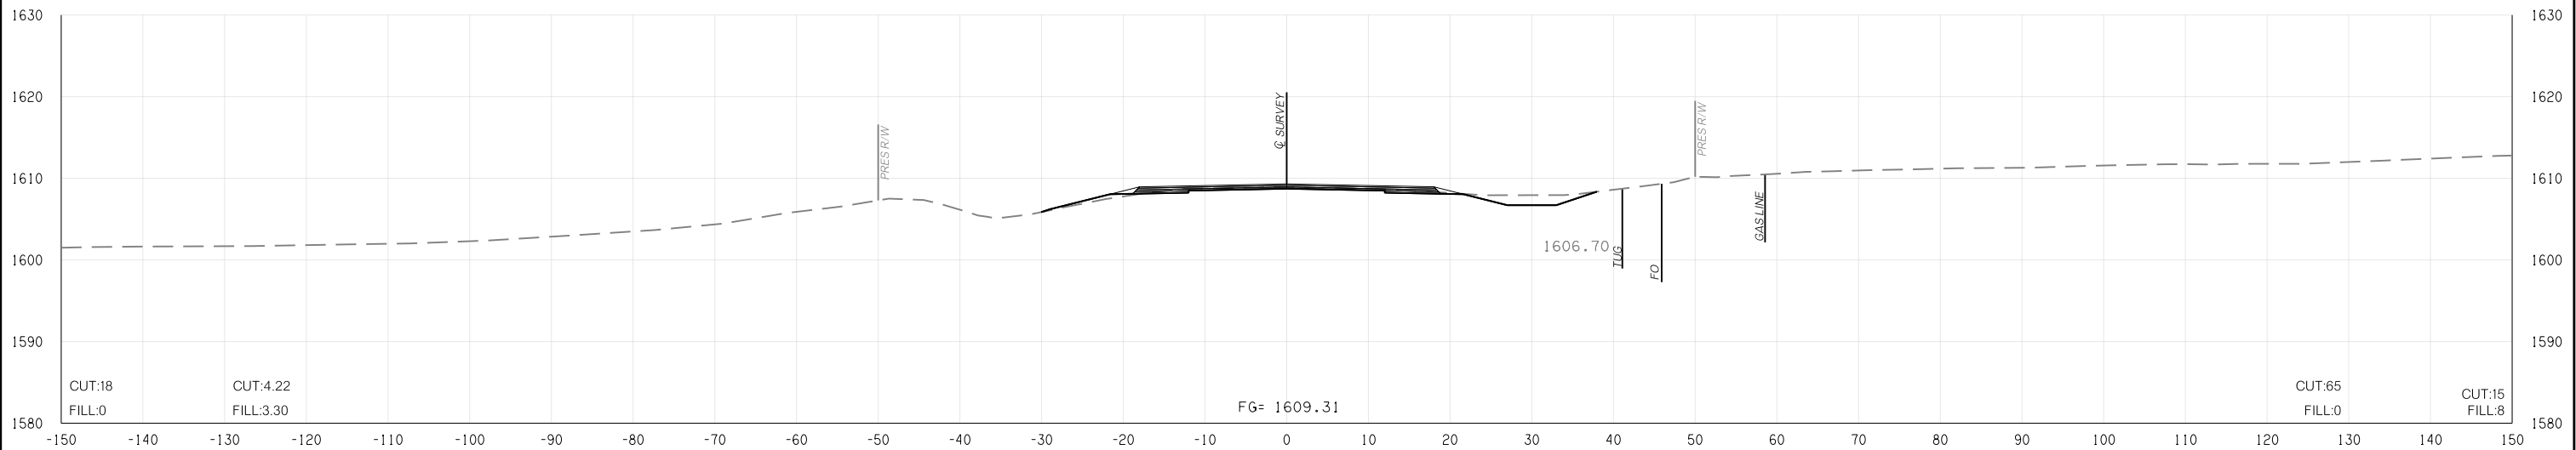

385 + 00.00

STATE JOB NO. 24092(04)
 CADD COUNTY SHEET NO. X127

I:\App\md\01-345\ics4\p19533\36597_27124092 (04) -XSection.dgn
05-11-17