




FED. ROAD DIST. NO.	STATE	JOB PIECE NO.	FISCAL YEAR	SHEET NO.	TOTAL SHEETS
6	OKLA.				
DESCRIPTION		REVISIONS	DATE		

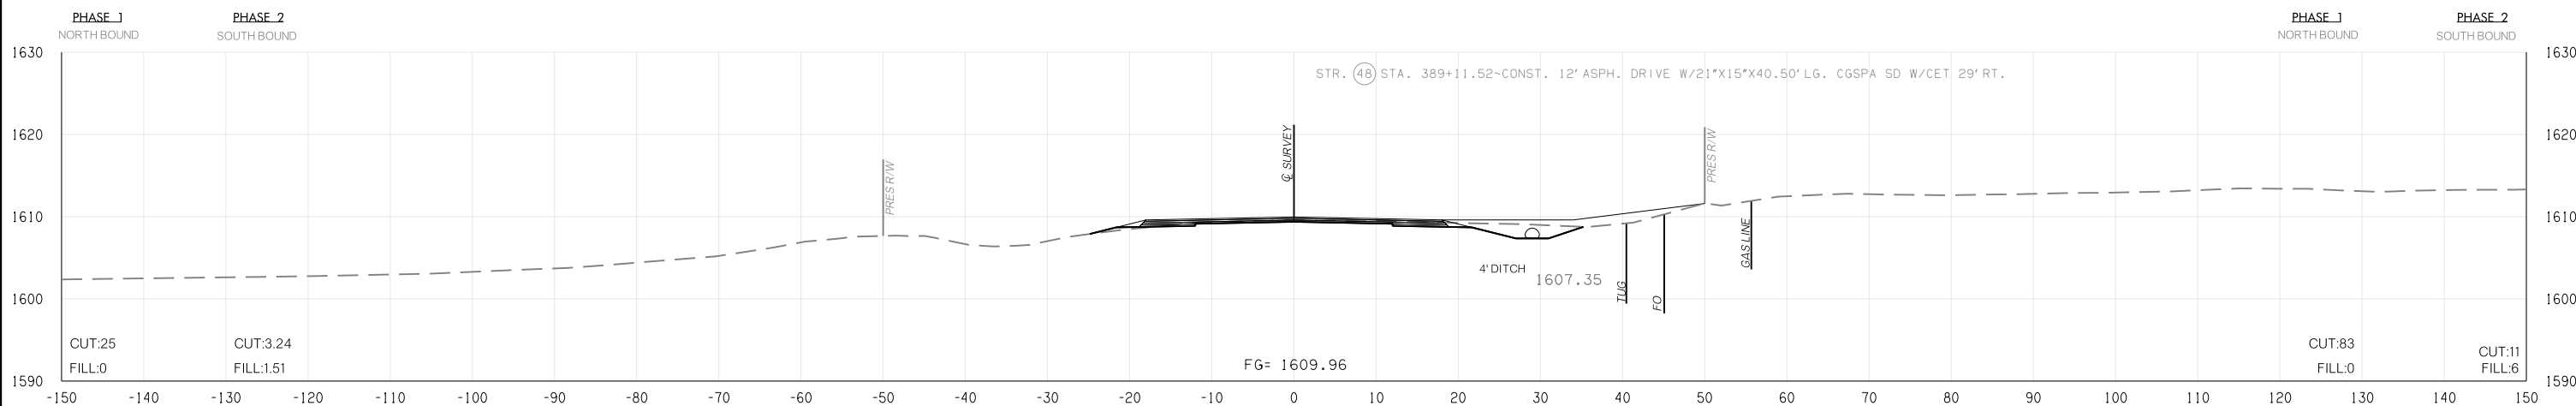

389 + 00.00

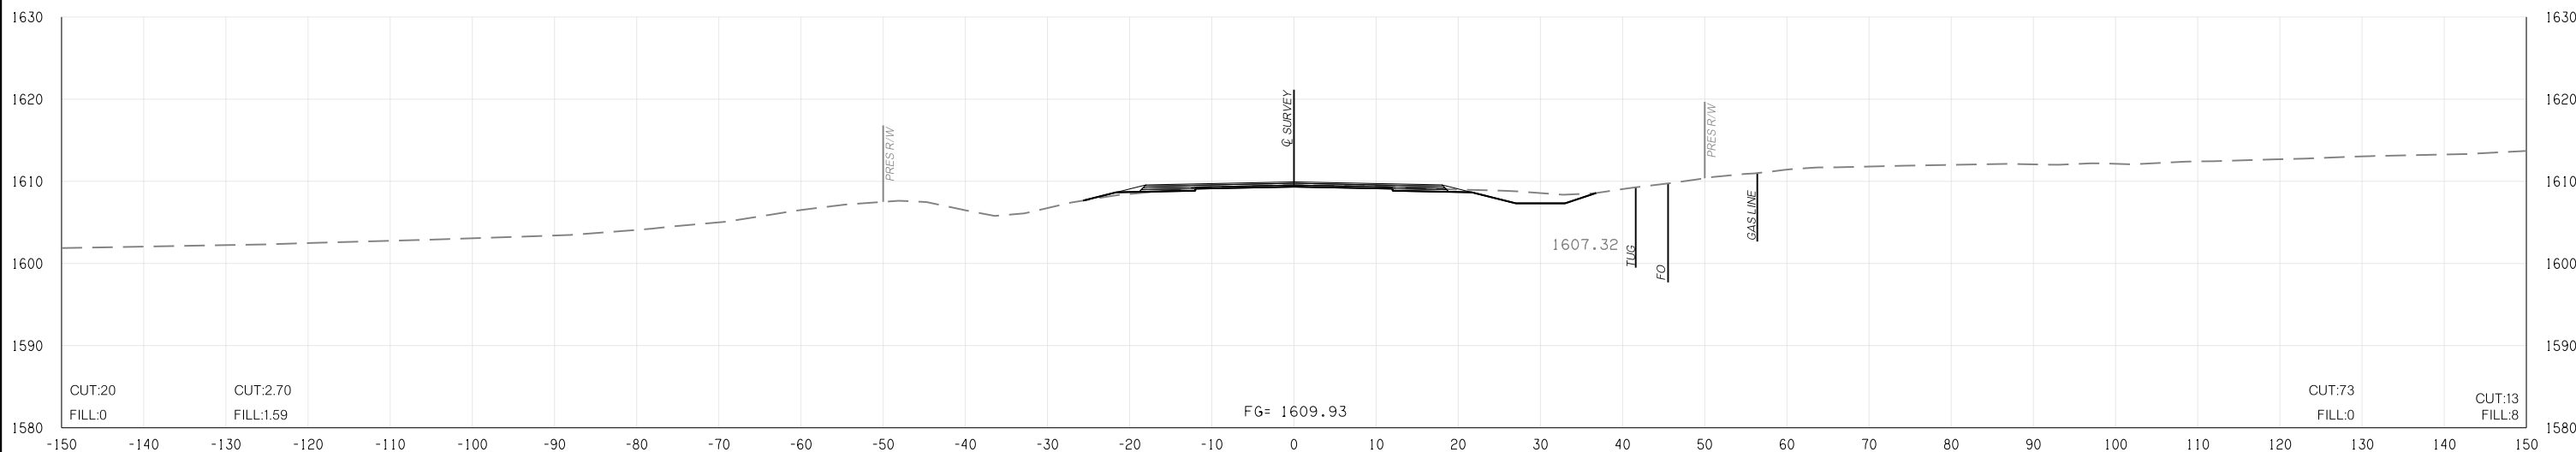

388 + 00.00

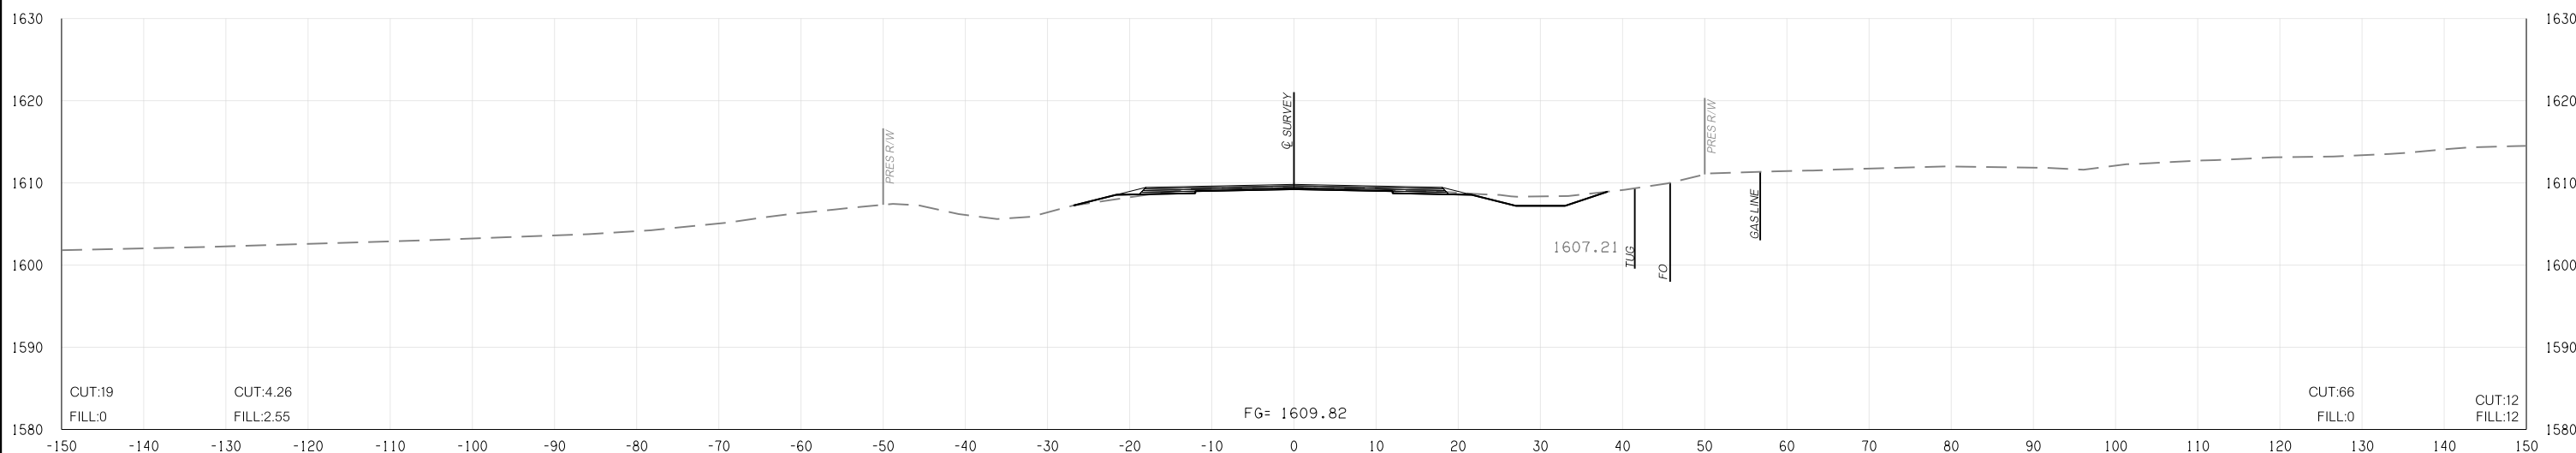

387 + 00.00

I:\App\md\01-345\ics4pdf\9533\36597_27\24092 (04) -XSection.dgn 05-11-17