


FED. ROAD DIST. NO.	STATE	JOB PIECE NO.	FISCAL YEAR	SHEET NO.	TOTAL SHEETS
6	OKLA.				
DESCRIPTION		REVISIONS	DATE		


PHASE 1 NORTHBOUND  
PHASE 2 SOUTHBOUND

PHASE 1 NORTHBOUND  
PHASE 2 SOUTHBOUND

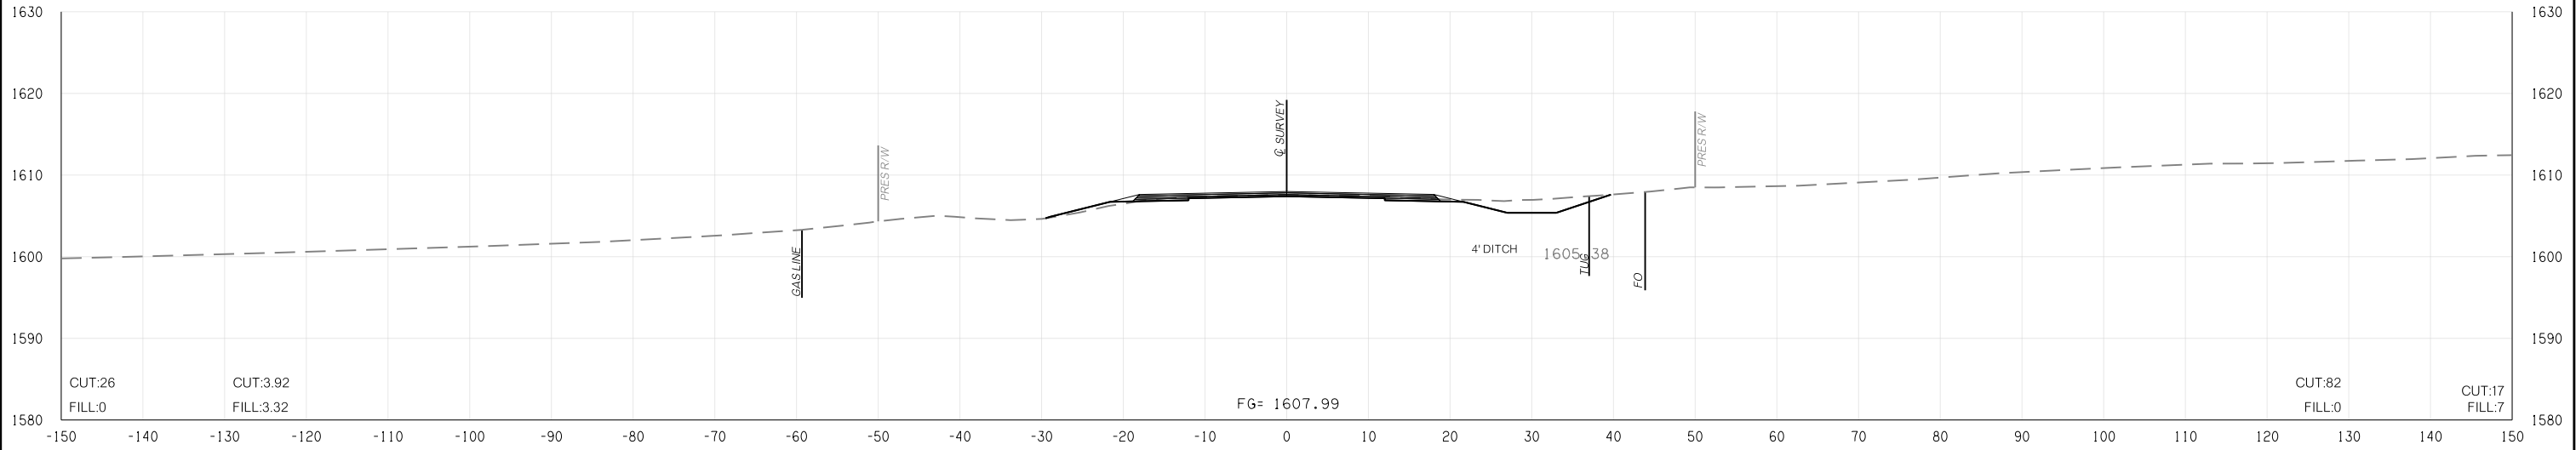

392 + 00.00

I:\App-m\01-345\ics4\p19533\36597\_27\24092 (04) -XSection.dgn  
05-11-17

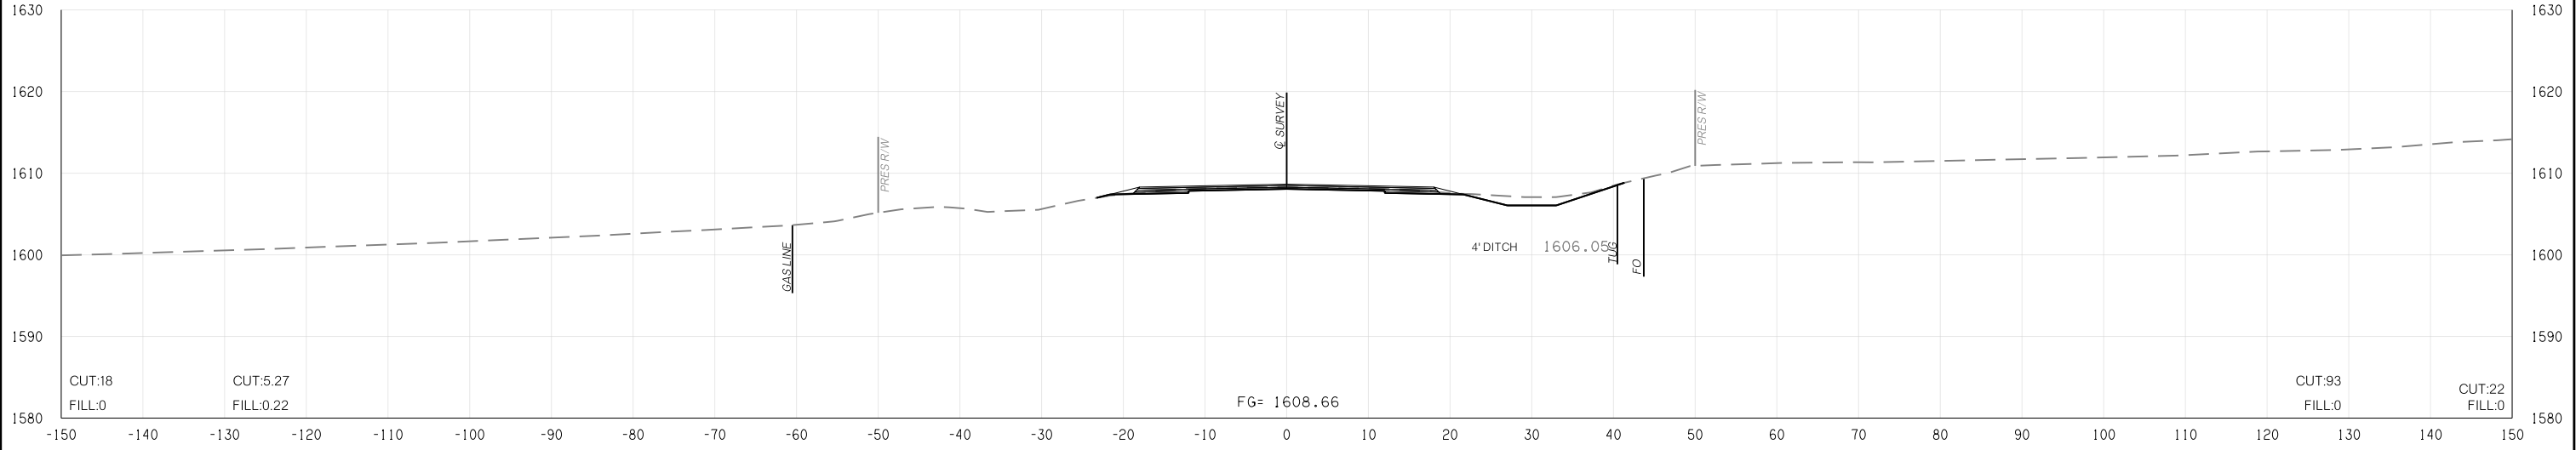

391 + 00.00

STATE JOB NO.	24092(04)
CADD COUNTY	SHEET NO. X130