

FED. ROAD DIST. NO.	STATE	JOB PIECE NO.	FISCAL YEAR	SHEET NO.	TOTAL SHEETS
6	OKLA.				
DESCRIPTION		REVISIONS	DATE		


PHASE 1
NORTHBOUND

PHASE 2
SOUTHBOUND


PHASE 1
NORTHBOUND

PHASE 2
SOUTHBOUND

END INCIDENTAL
415 + 00.00

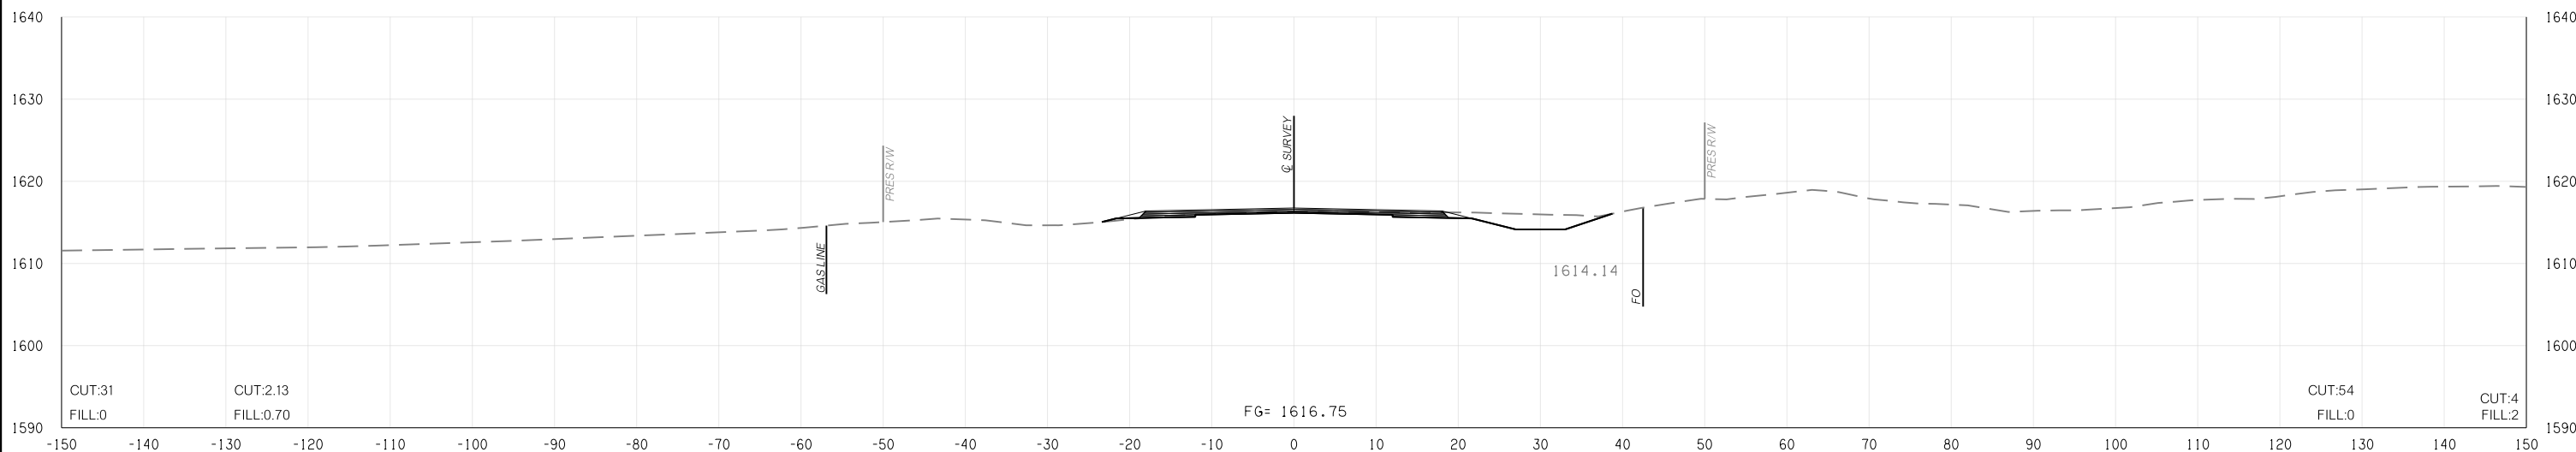

END PROJECT & BEGIN INCIDENTAL
414 + 50.00

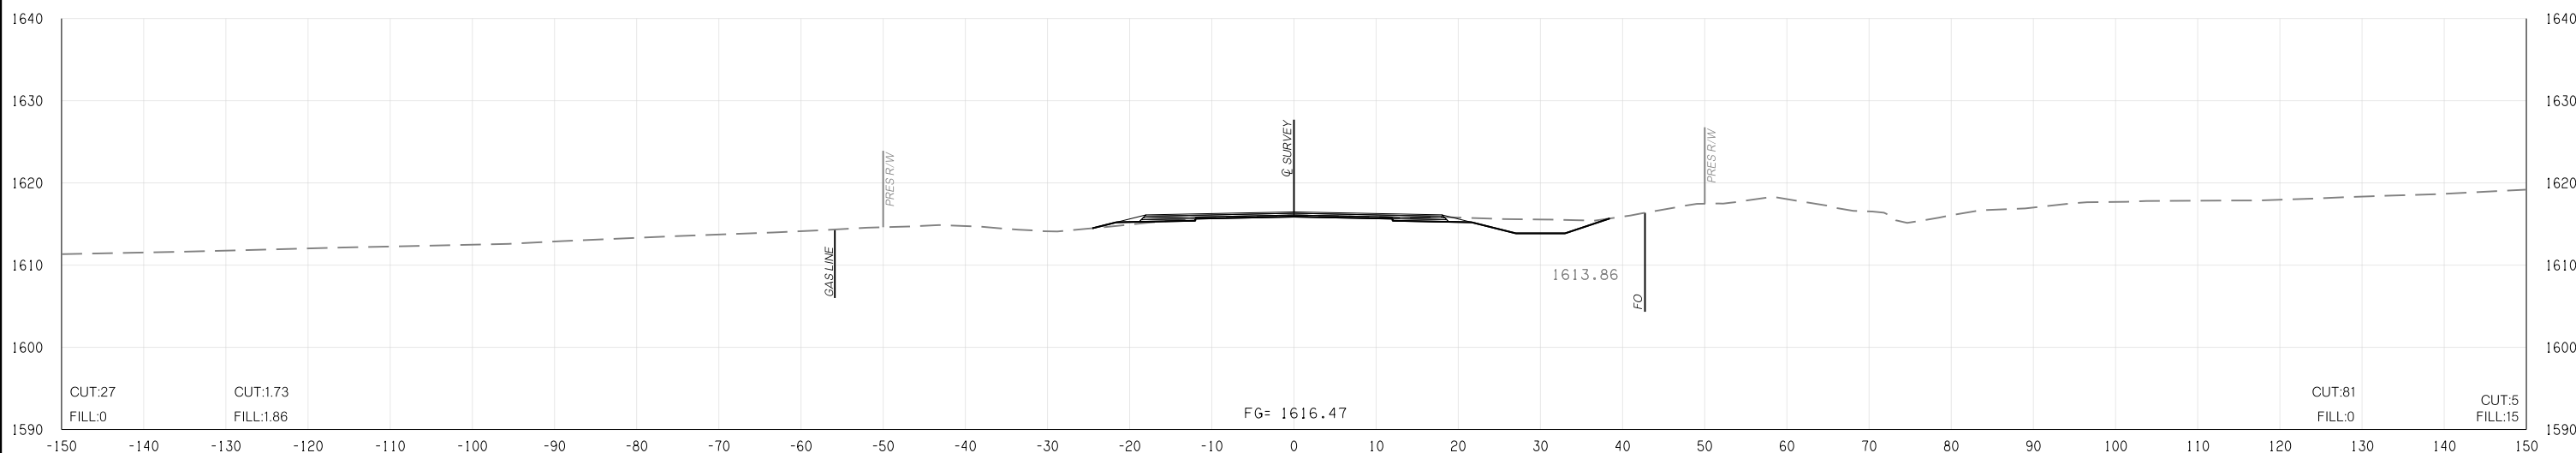

414 + 00.00

STATE JOB NO. 24092(04)
CADD COUNTY SHEET NO. X139

I:\App\md\01-345\ics4\p19533\36597_27124092 (04) -XSection.dgn
05-11-17