



FED. ROAD DIST. NO.	STATE	JOB PIECE NO.	FISCAL YEAR	SHEET NO.	TOTAL SHEETS
6	OKLA.				
DESCRIPTION		REVISIONS	DATE		

PHASE 1 NORTHBOUND  
PHASE 2 SOUTHBOUND


PHASE 1 NORTHBOUND  
PHASE 2 SOUTHBOUND

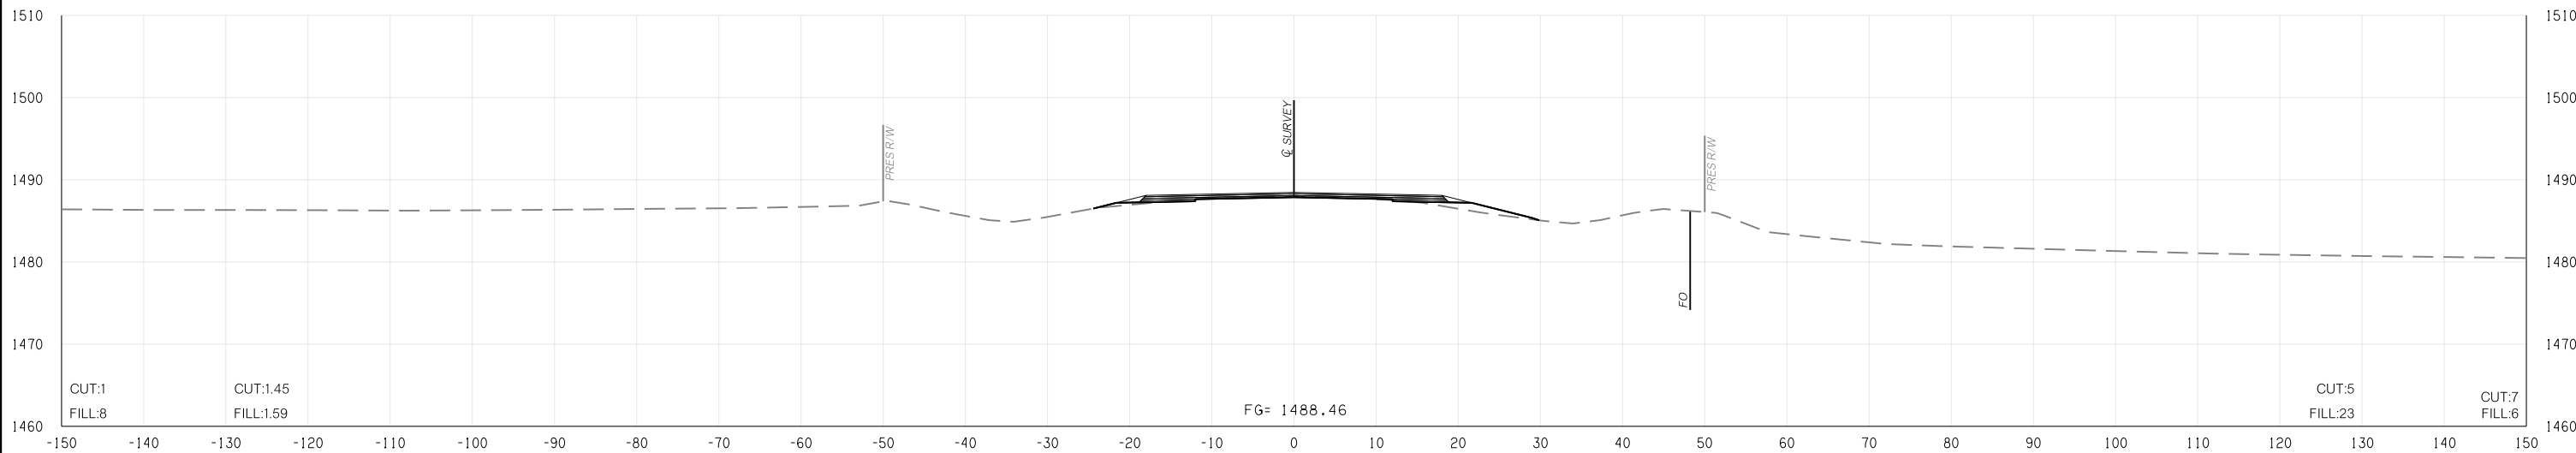

136 + 00.00

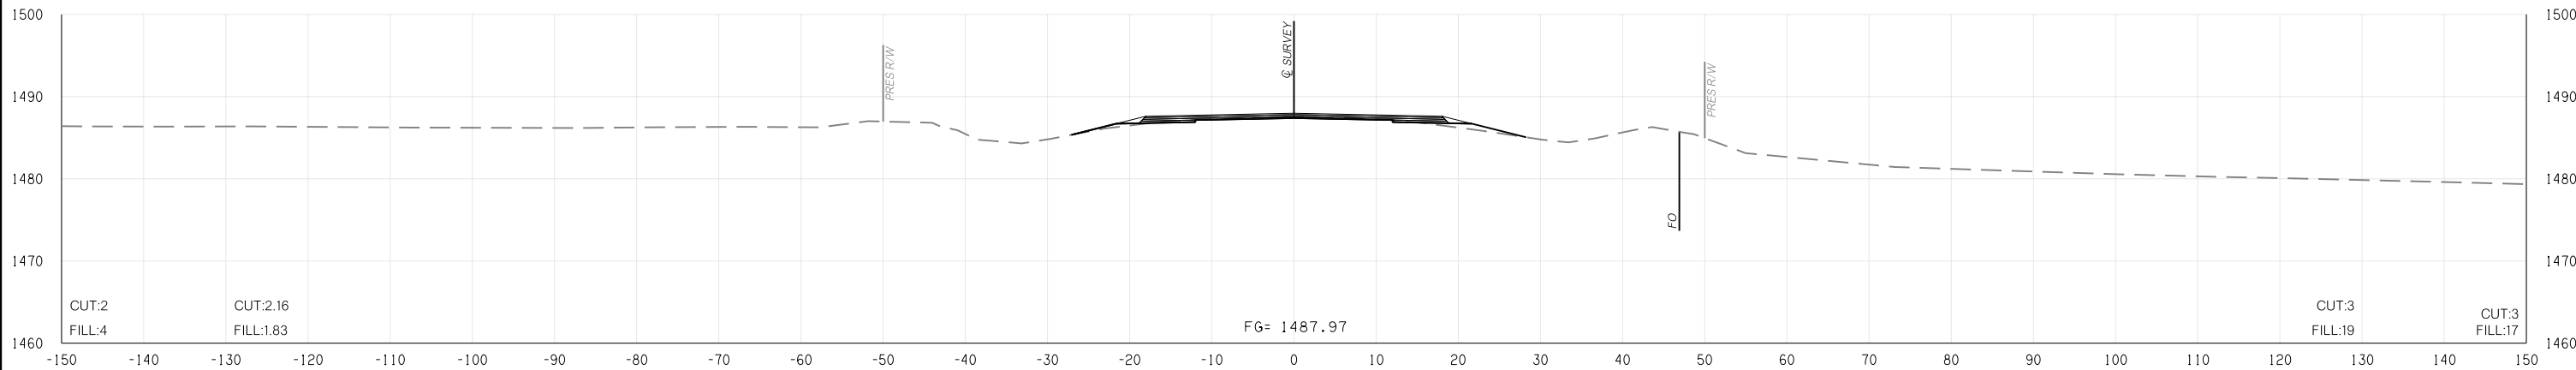

135 + 00.00

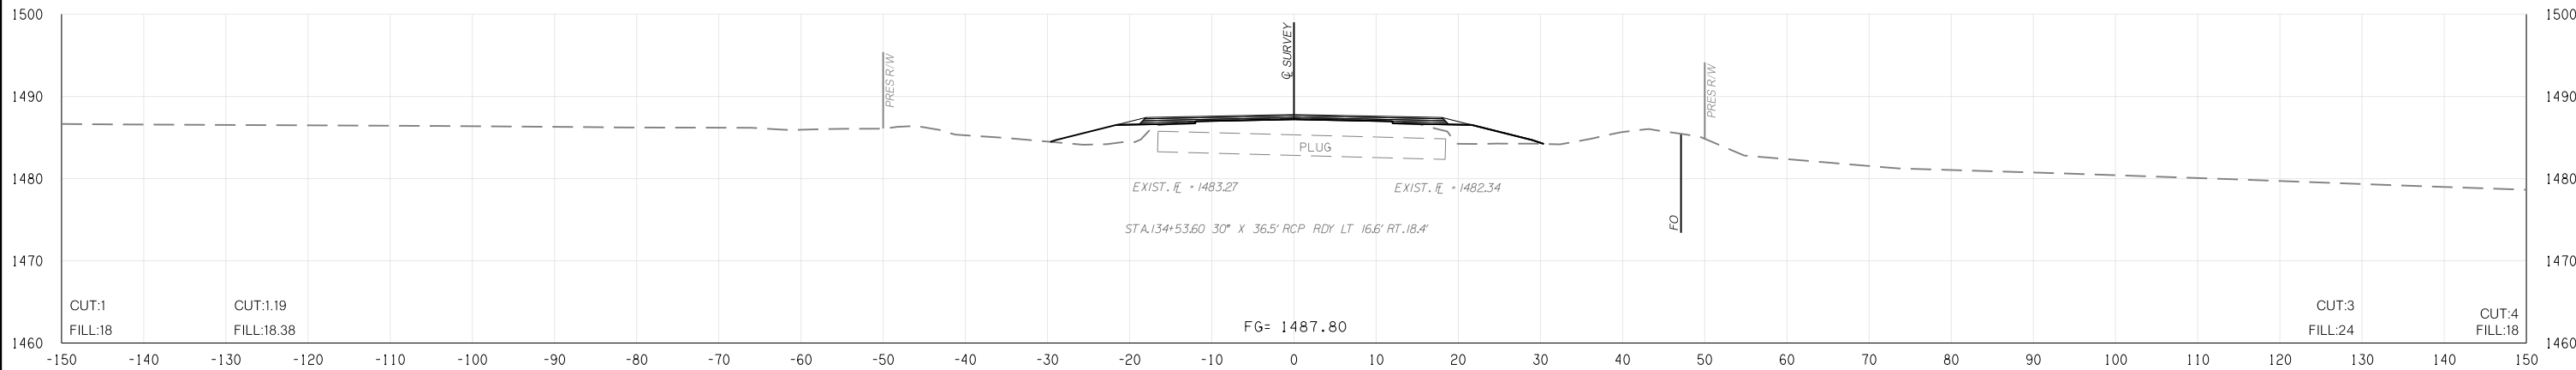

134 + 53.60

STATE JOB NO.	24092(04)
CADD COUNTY	SHEET NO. X016

I:\App-mdl\01-345\ics4pdf\9533\36597\_27124092 (04) -XSection.dgn 05-11-17