


FED. ROAD DIST. NO.	STATE	JOB PIECE NO.	FISCAL YEAR	SHEET NO.	TOTAL SHEETS
6	OKLA.				


DESCRIPTION	REVISIONS	DATE

PHASE 1 NORTHBOUND
PHASE 2 SOUTHBOUND


PHASE 1 NORTHBOUND
PHASE 2 SOUTHBOUND

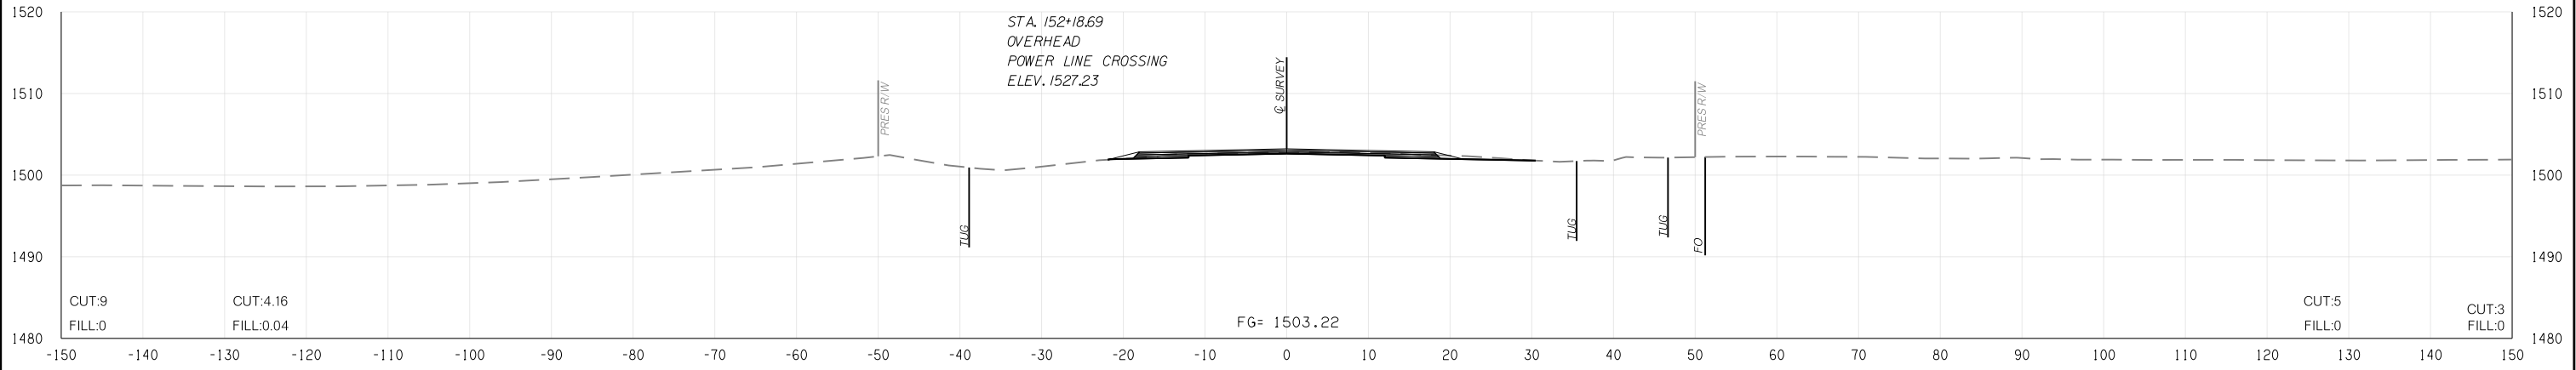

152 + 00.00

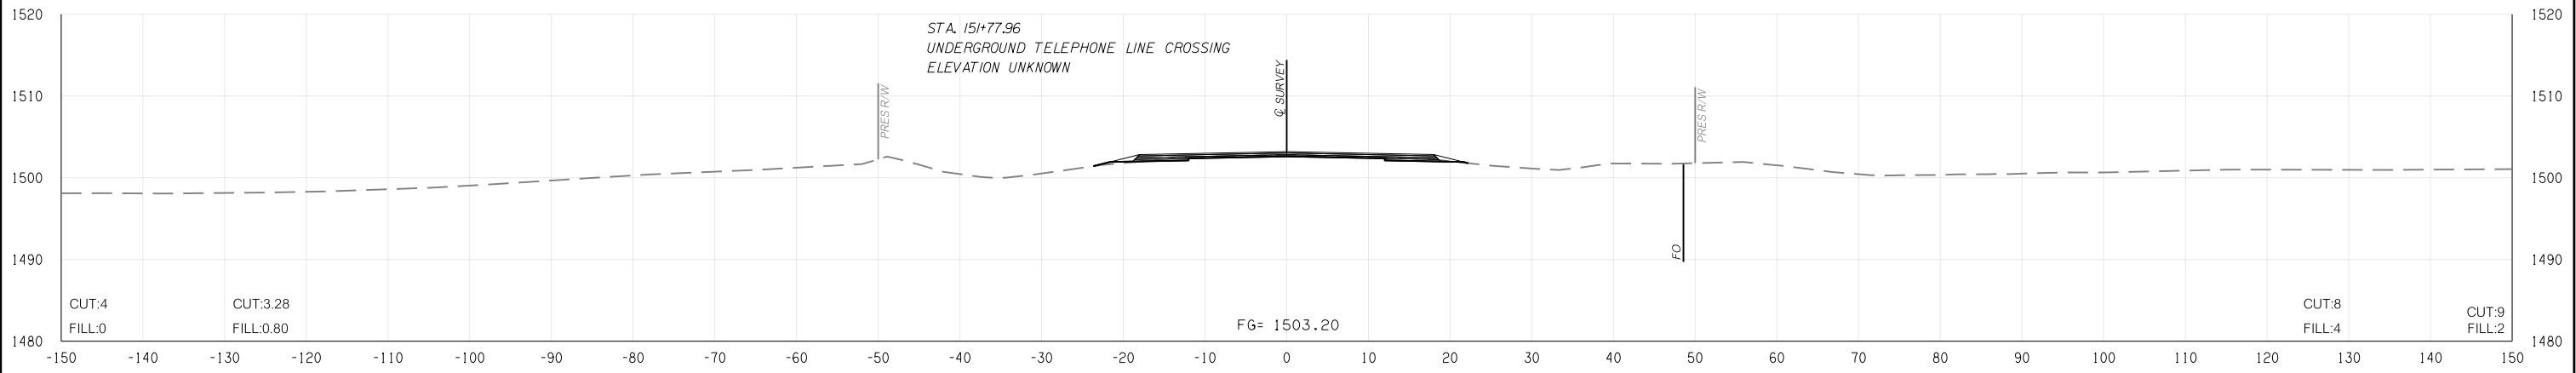

151 + 77.96

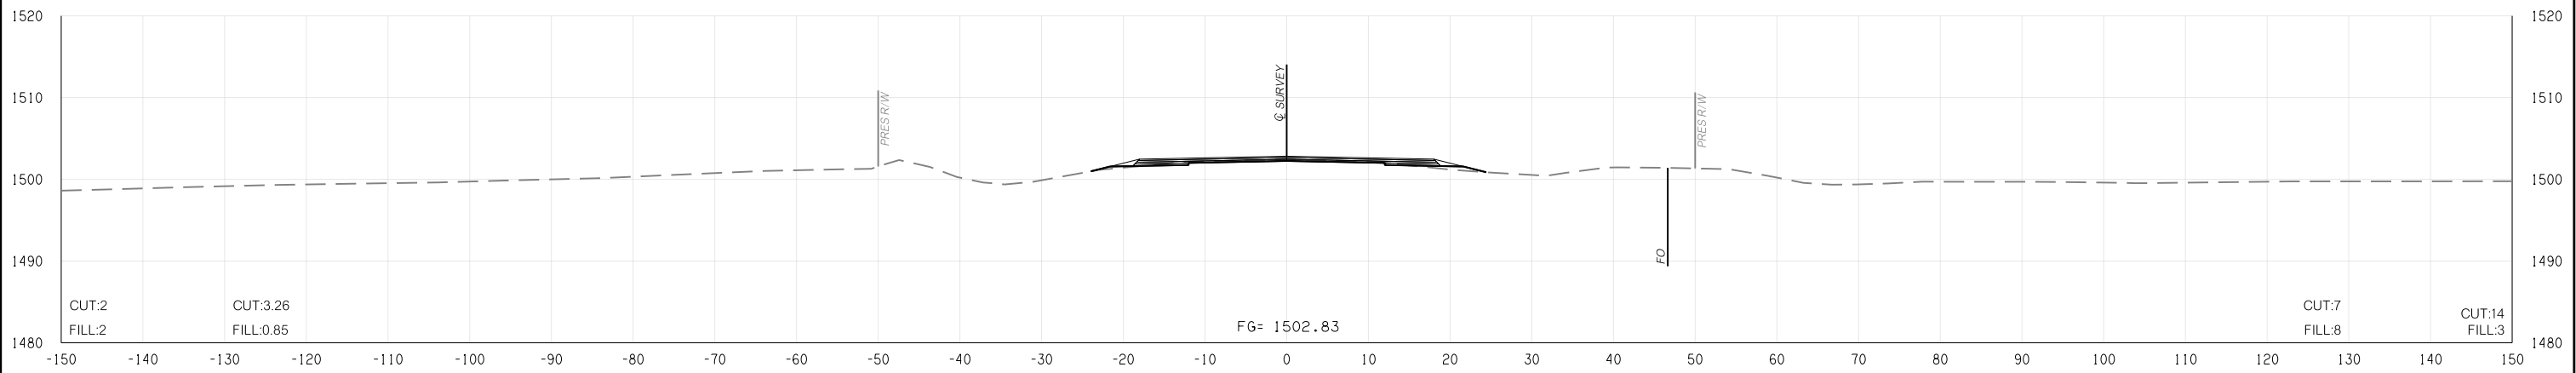

151 + 00.00

STATE JOB NO.	24092(04)
CADD COUNTY	SHEET NO. X022

I:\App\md\01-345\ics4\p19533\36597_27\24092 (04) -XSection.dgn 05-11-17