



FED. ROAD DIST. NO.	STATE	JOB PIECE NO.	FISCAL YEAR	SHEET NO.	TOTAL SHEETS
6	OKLA.				
DESCRIPTION		REVISIONS	DATE		

PHASE 1 NORTHBOUND  
PHASE 2 SOUTHBOUND


PHASE 1 NORTHBOUND  
PHASE 2 SOUTHBOUND

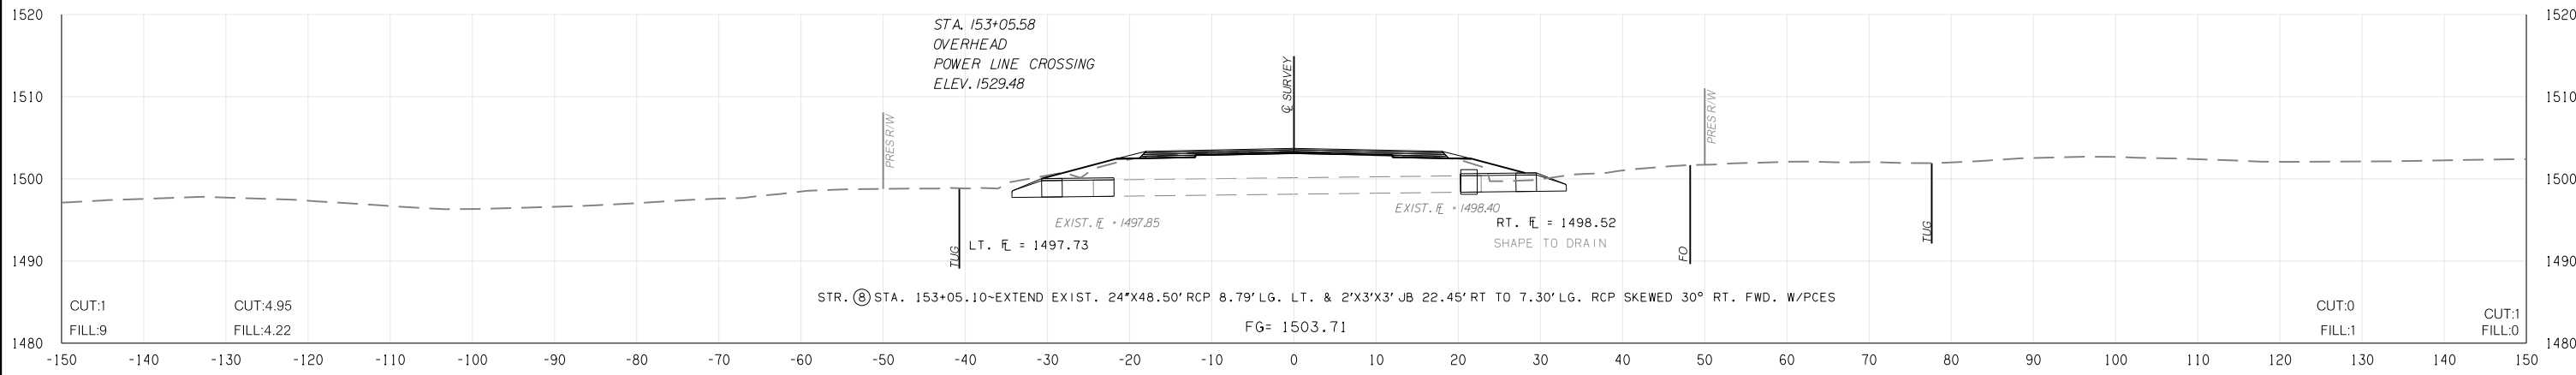

153 + 05.10

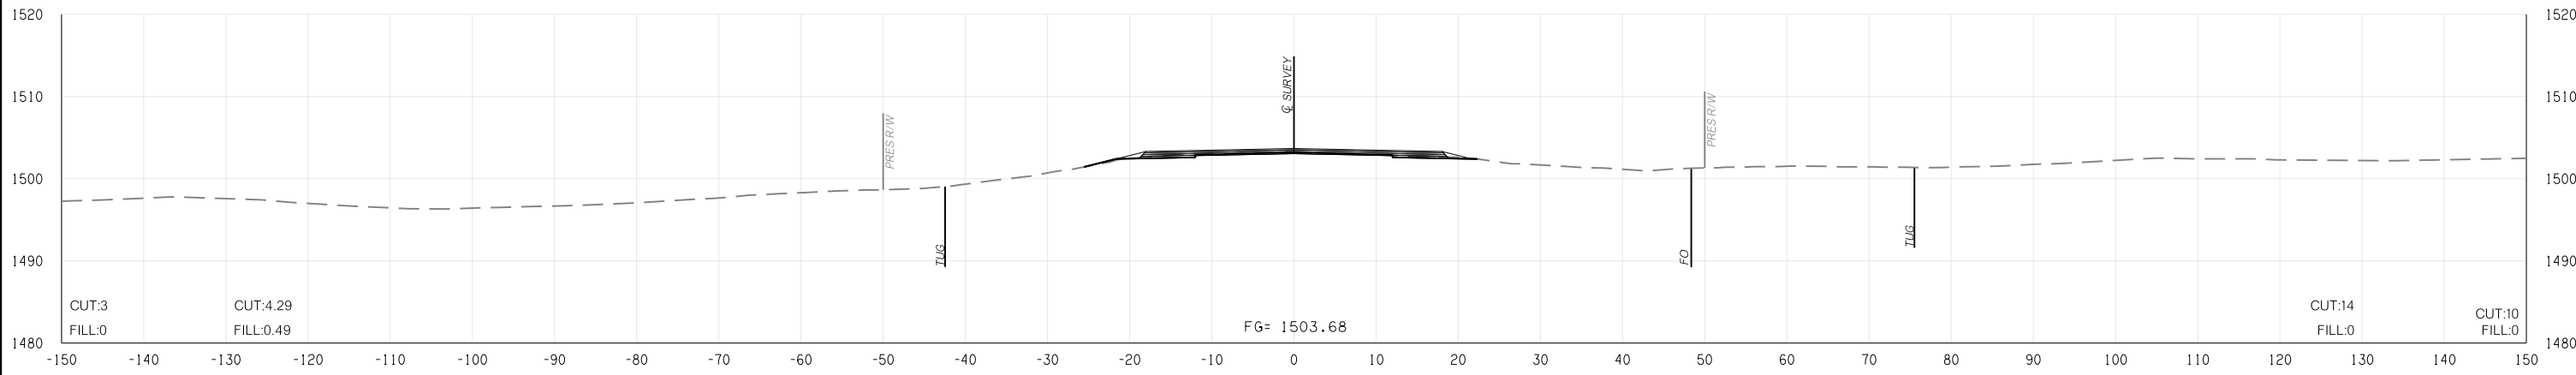

153 + 00.00

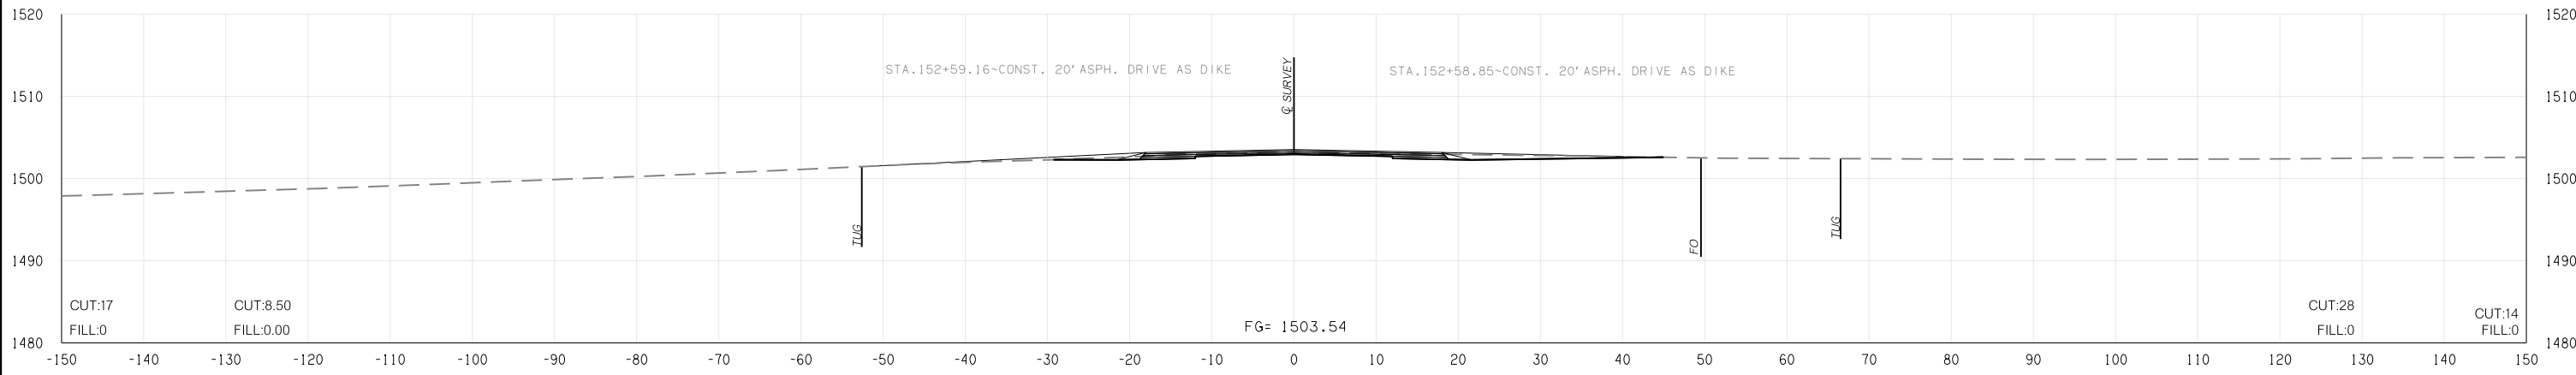

152 + 59.00

STATE JOB NO.	24092(04)
CADD COUNTY	SHEET NO. X023

I:\App\mdl01-345\ics4pdf\9533\36597\_27\24092 (04) -XSection.dgn  
05-11-17