


FED. ROAD DIST. NO.	STATE	JOB PIECE NO.	FISCAL YEAR	SHEET NO.	TOTAL SHEETS
6	OKLA.				


DESCRIPTION	REVISIONS	DATE

PHASE 1 NORTHBOUND  
PHASE 2 SOUTHBOUND


PHASE 1 NORTHBOUND  
PHASE 2 SOUTHBOUND

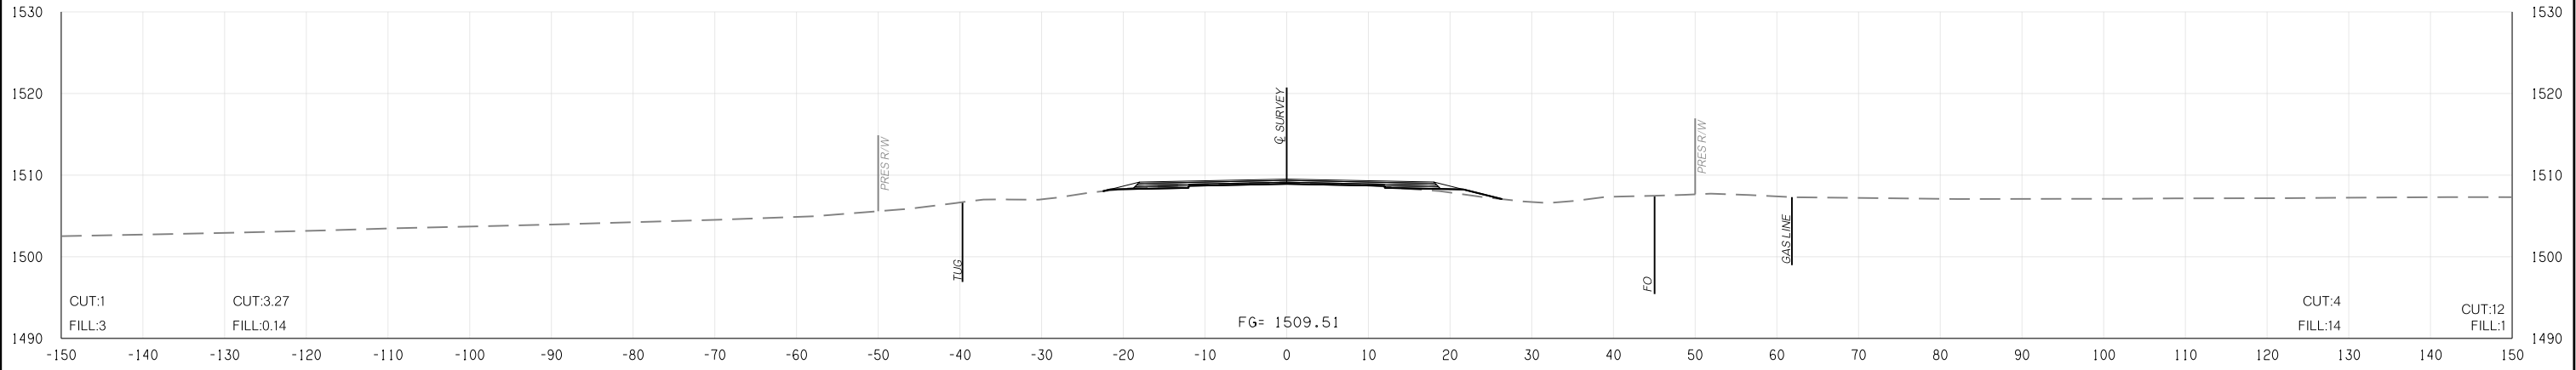

164 + 00.00

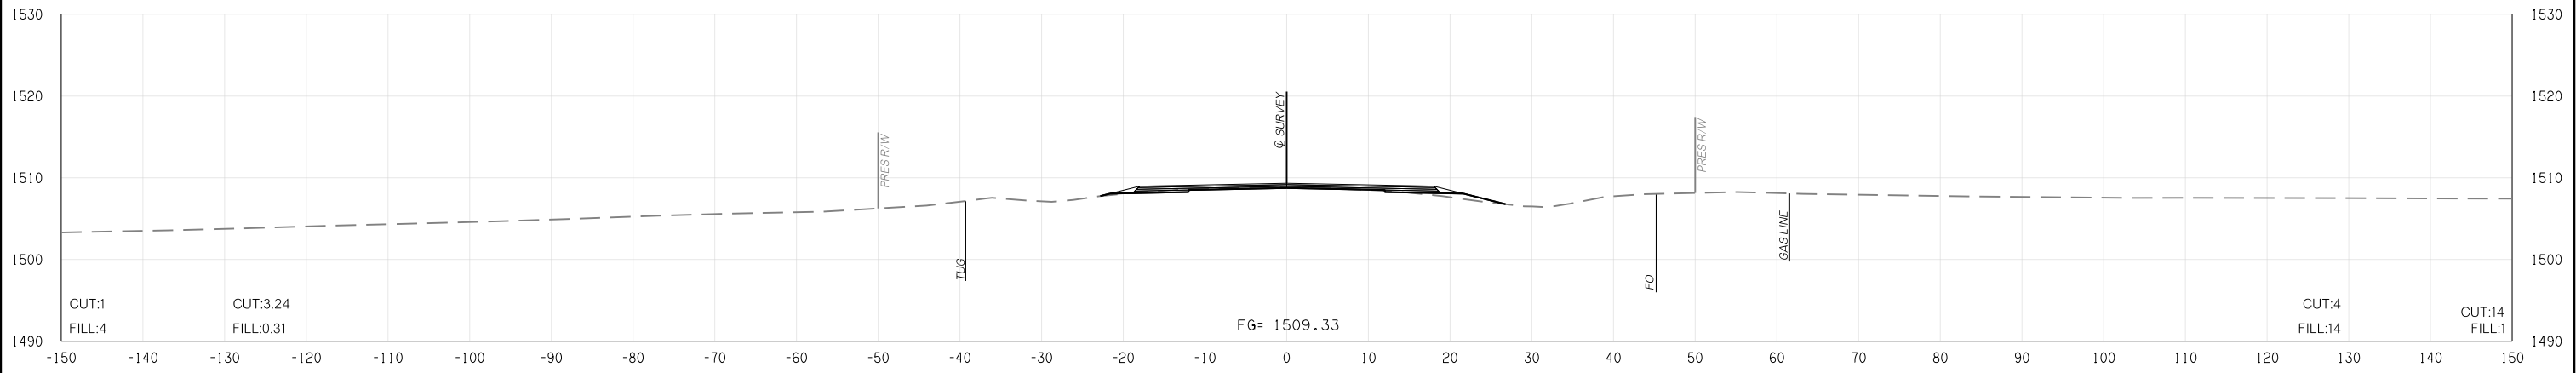

163 + 00.00

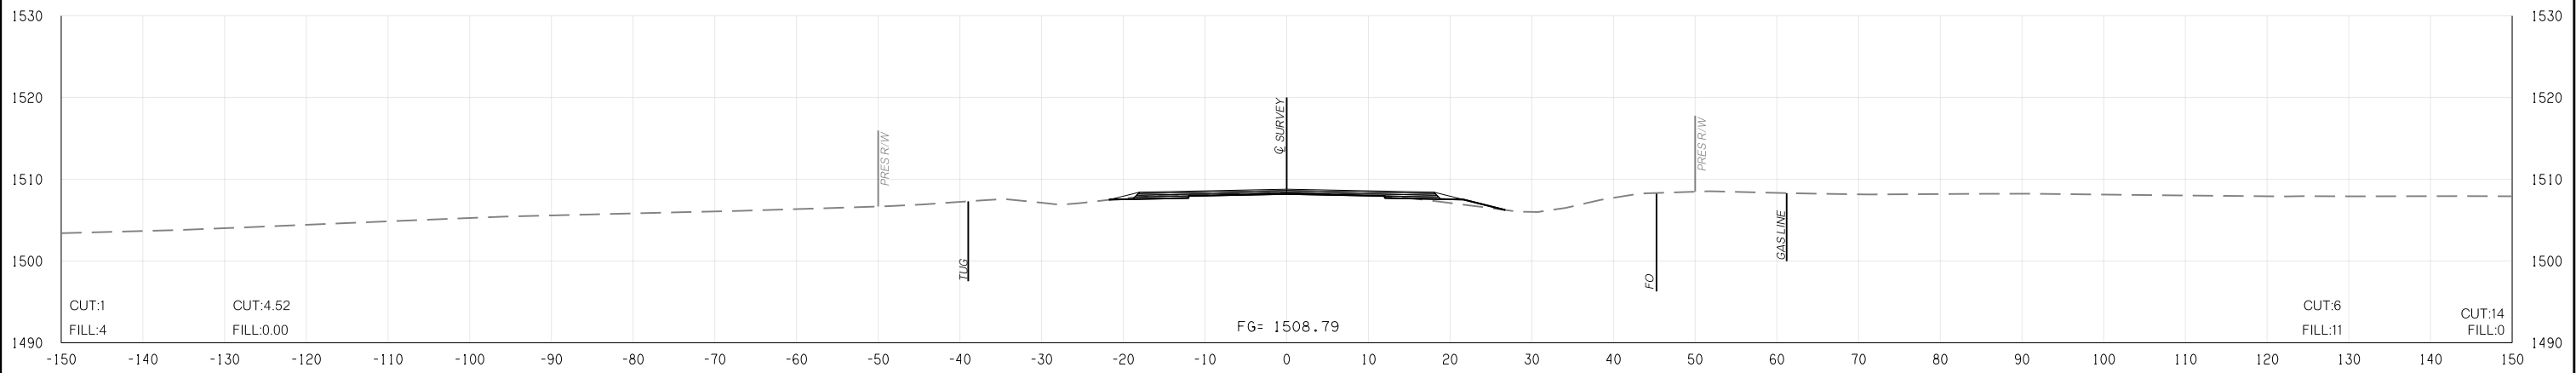

162 + 00.00

STATE JOB NO. 24092(04)  
CADD COUNTY SHEET NO. X027

I:\App\mdl01-345\ics4pdf\95333\36597\_27\24092 (04) -XSection.dgn 05-11-17